

EARL ROAD ALTERATION & GRADE EST.

S.W. - 1/4 Sec. 6 Perry Twp.

Width changed from 60' to 40' - Also Center Line Relocation and Established Grade

1937

*I hereby certify this to be a correct plat of the Alteration & Grade Est
of a part of Earl Road as surveyed & plotted by the County Engrs. office*

Approved 7-2-1-1937 Luther N. Zerbe
Stark County Engr.

Know all men by these presents that we

the owners of the land abutting on the part of said Earl Road to be Altered & Establishment of Grade, do hereby acknowledge the signing of this plat and that this same is our free and firm deed, and we do hereby dedicate the land for Road purpose and public use forever.

Owners Signature

Witness for

Accepted and Approved by the Planning Commission of Massillon, O
at a meeting held 7-12-1937

Henry W. Kravis
Chairman

CEP
Secy

The Alteration & Grade Est. of part of Earl Road as shown on accompanying Plat was accepted and confirmed by Ordinance No. 3794 passed by the Council of the City of Massillon, Ohio.

7-19 193

Richard A. Jones
Clerk of Council

Approved _____, 1937 _____ Stark County Comm

Approved 7-12 1937 C.E. Rice
City Eng. Massillon, O.

State of Ohio
County of Stark 11:55. Before me a Notary Public in and for Stark County personally appeared _____


Who acknowledge that they did sign the accompanying plot and that the same is their free act and deed, In witness thereof I here unto set my hand and official seal this _____ day of _____ 1937

Notary Public

PLAN	SURVEYED	BY	DATE
NOTE BOOK	PUTTING	GUILLEY - BOCHTEL	1937-1938
	ALIGNMENT CREED	GANDY	1937
ST. OF WAY CREED			

FB 345- P. 43-48
FA 319- P. 133-137

FB 345- P. 43-48
FA 319- P. 133-137

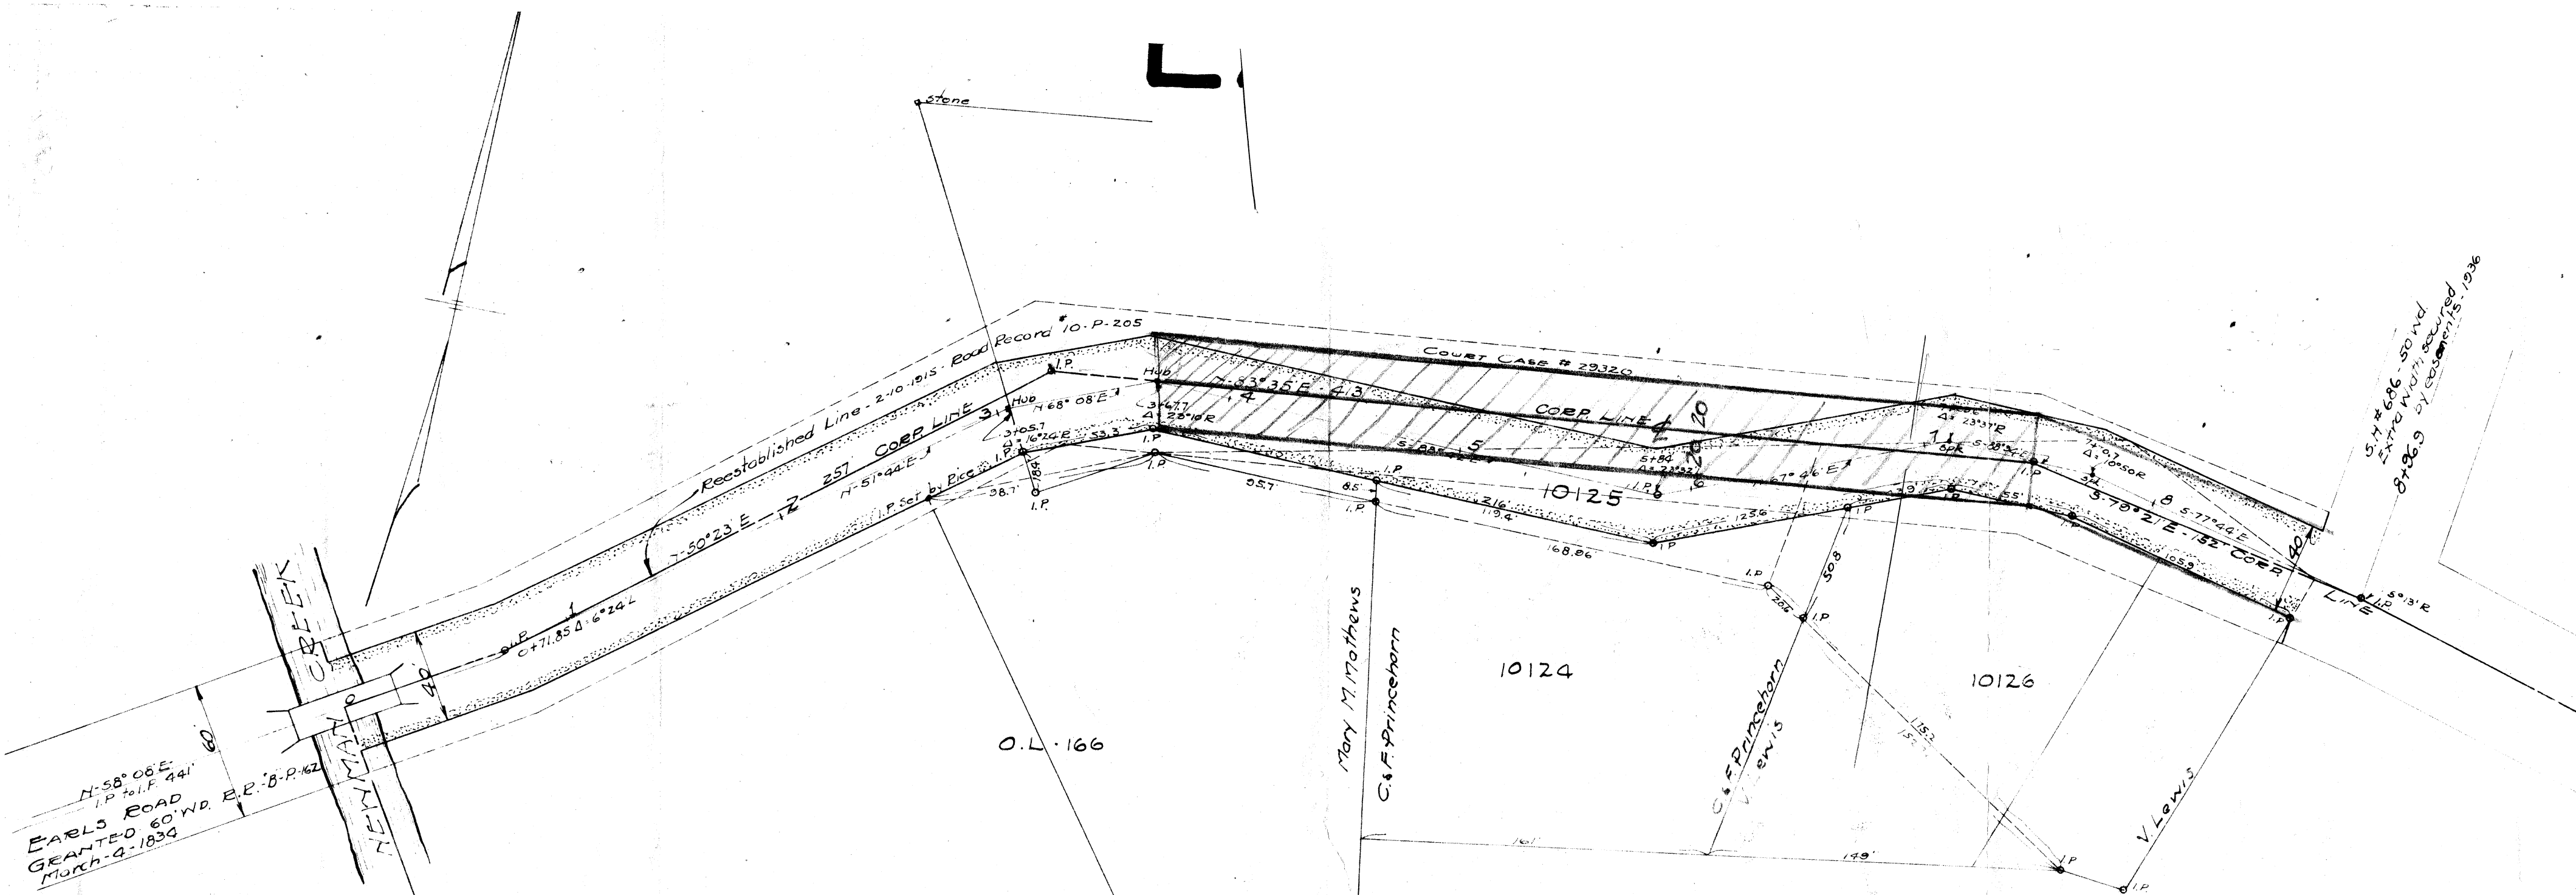

N-58°06'E
 I.P. to I.F. 441'
 EARL'S ROAD
 GRANTED 60' WD. E.R. B.P. 162
 MARCH 4-1834

CREEK
 NEW MAY
 MASSILLON
 CORP LINE

Approved _____ 1937 _____ Stark County Comm.


Approved _____ 1937 _____ City Engr. Massillon, O.

Accepted and Approved by the Planning Commission of Massillon, O. at a meeting held _____ 1937

The Alteration & Grade Est. of part of Earl Road as shown on accompanying Plat was accepted and confirmed by Ordinance No. _____ passed by the Council of the City of Massillon, Ohio. _____ 1937

Chairman _____ Secy. _____

clerk of Council _____

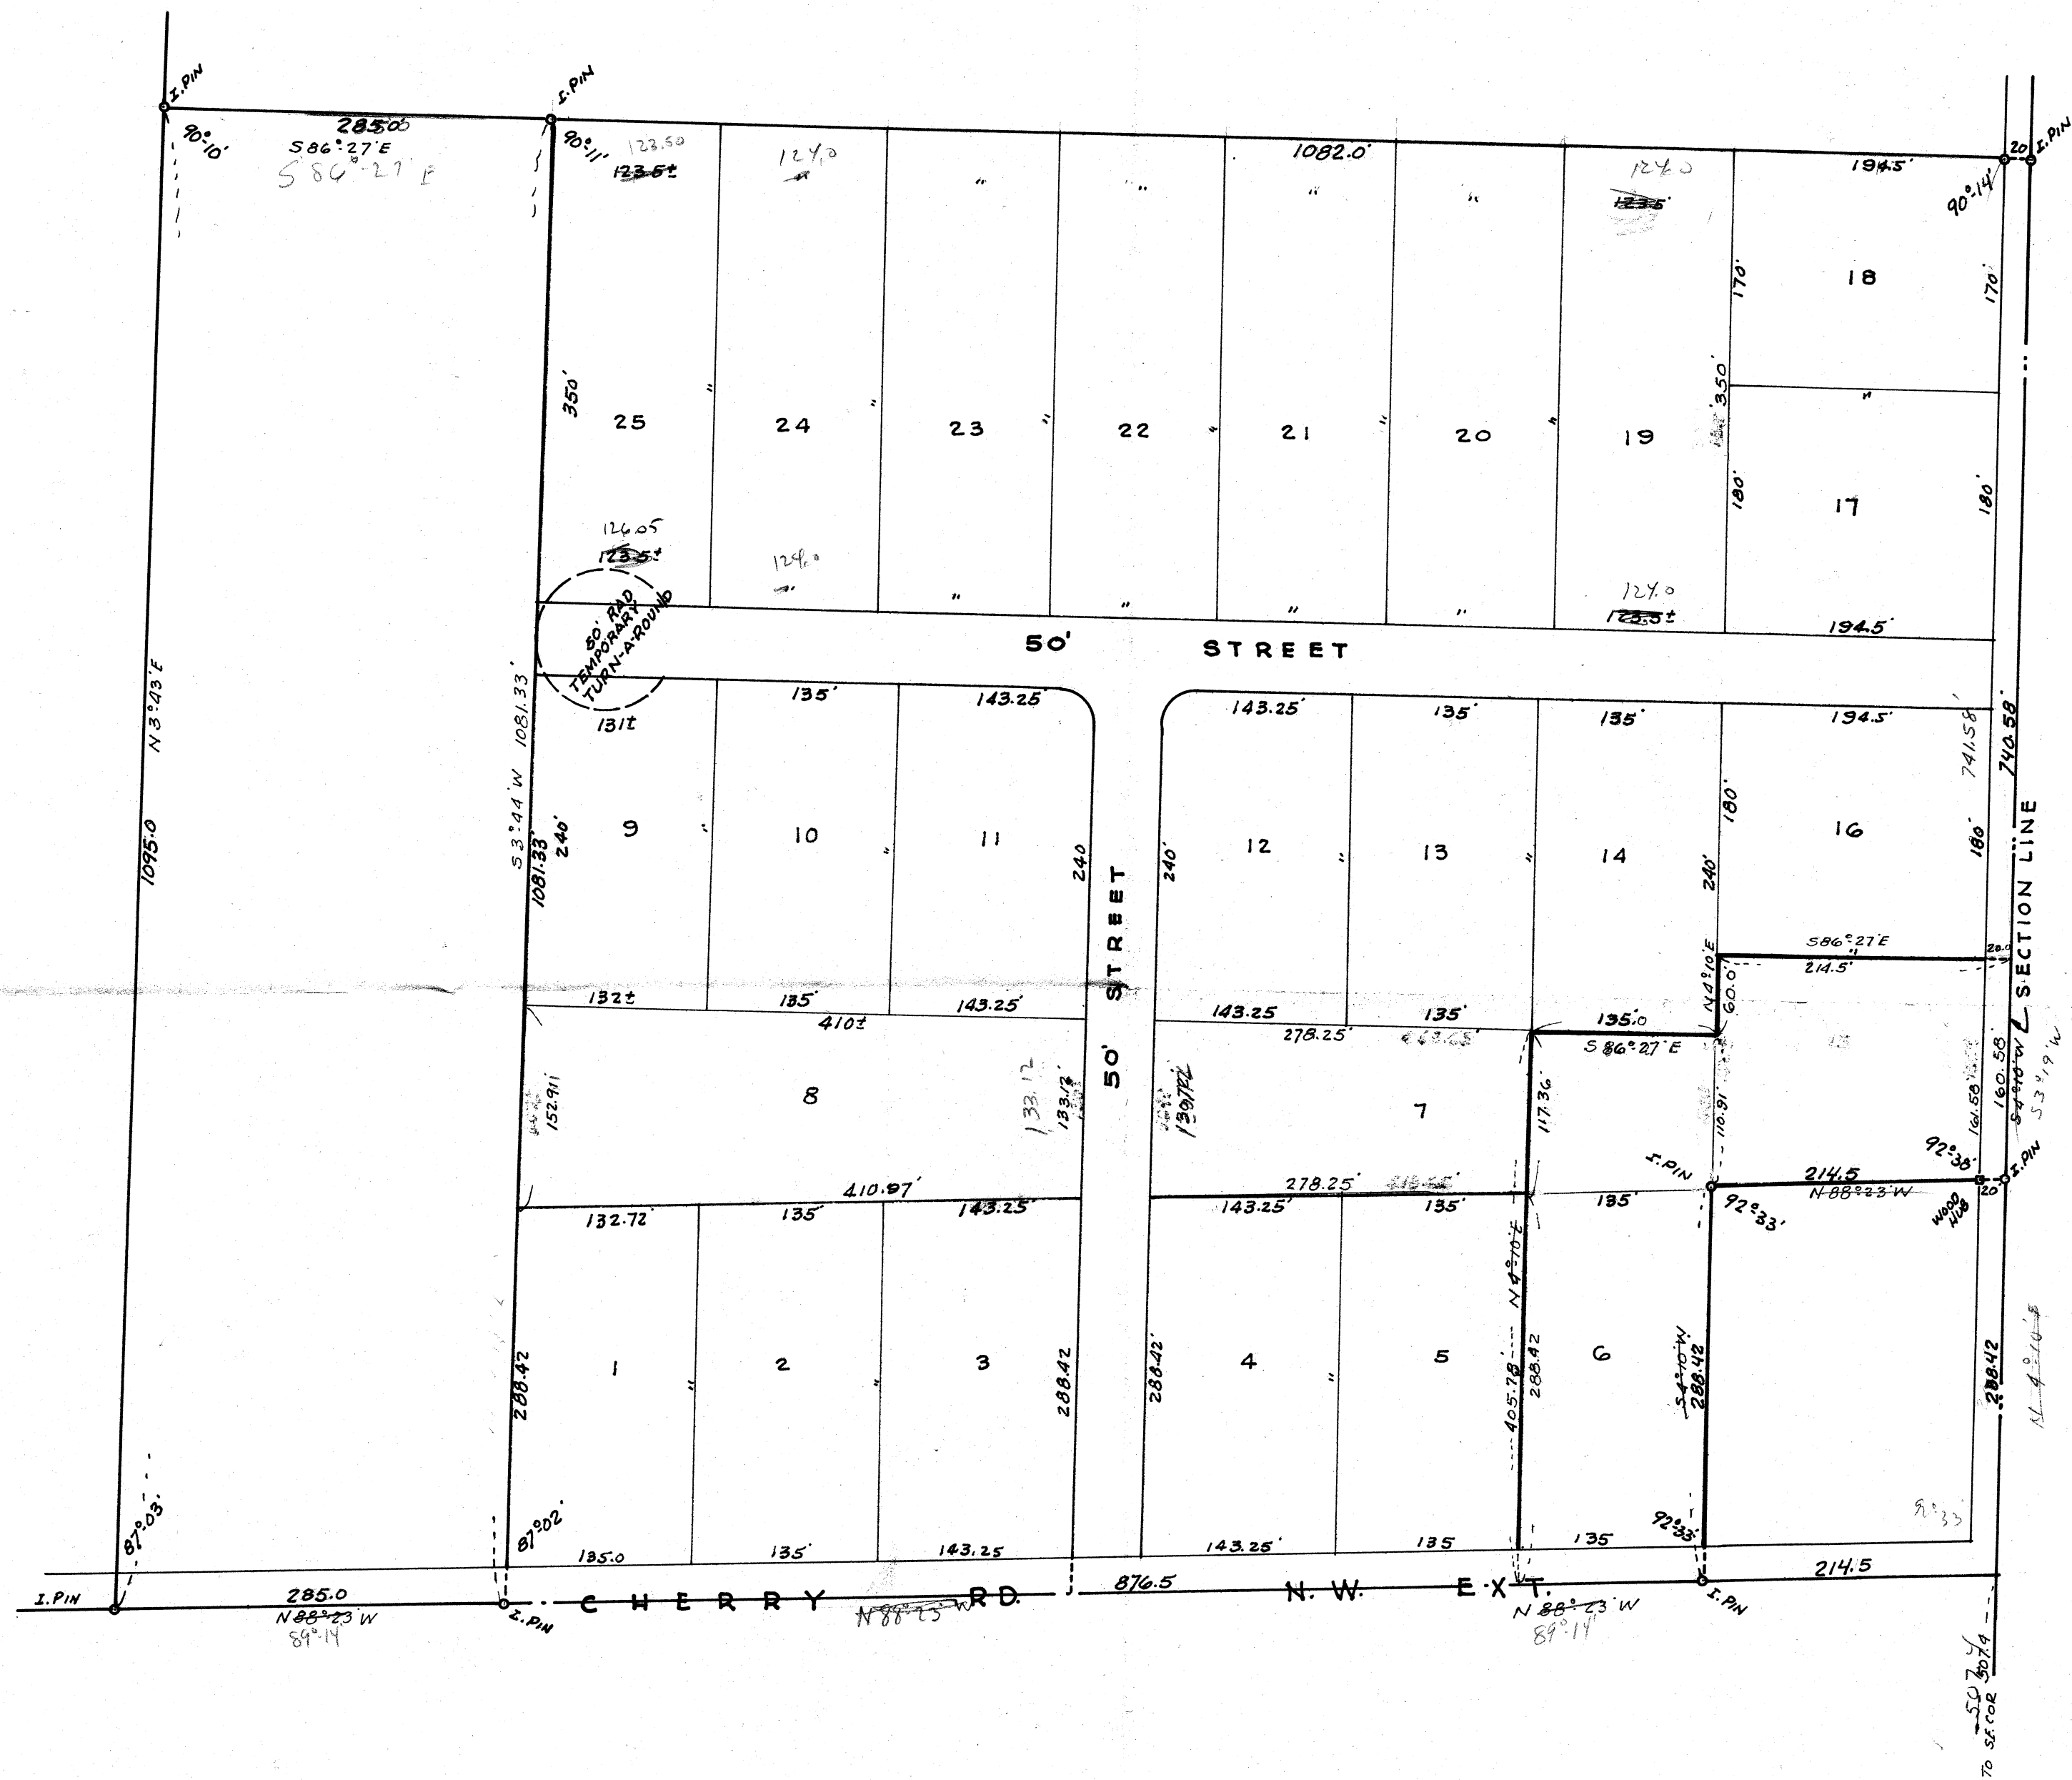

SURVEY PART N.E. QUARTER SECT. 3 TUSCARAWAS TWP.
STARK COUNTY

H.M. PIPER REG. ENG. & SURVEYOR
AUG. 1958 SCALE 1"=100'