

30.5 - 21  
02

273

**SURVEY OF PT. LOT NOS. 2943, 2944, 2945, 2946 & 2947**

MASSILLON, STARK, OHIO


FOR The Massillon Conservancy District

DATE Sept. 1957

BY H. M. PIPER - REGISTERED ENGINEER AND SURVEYOR

SCALE: 1" = 30'

(363)

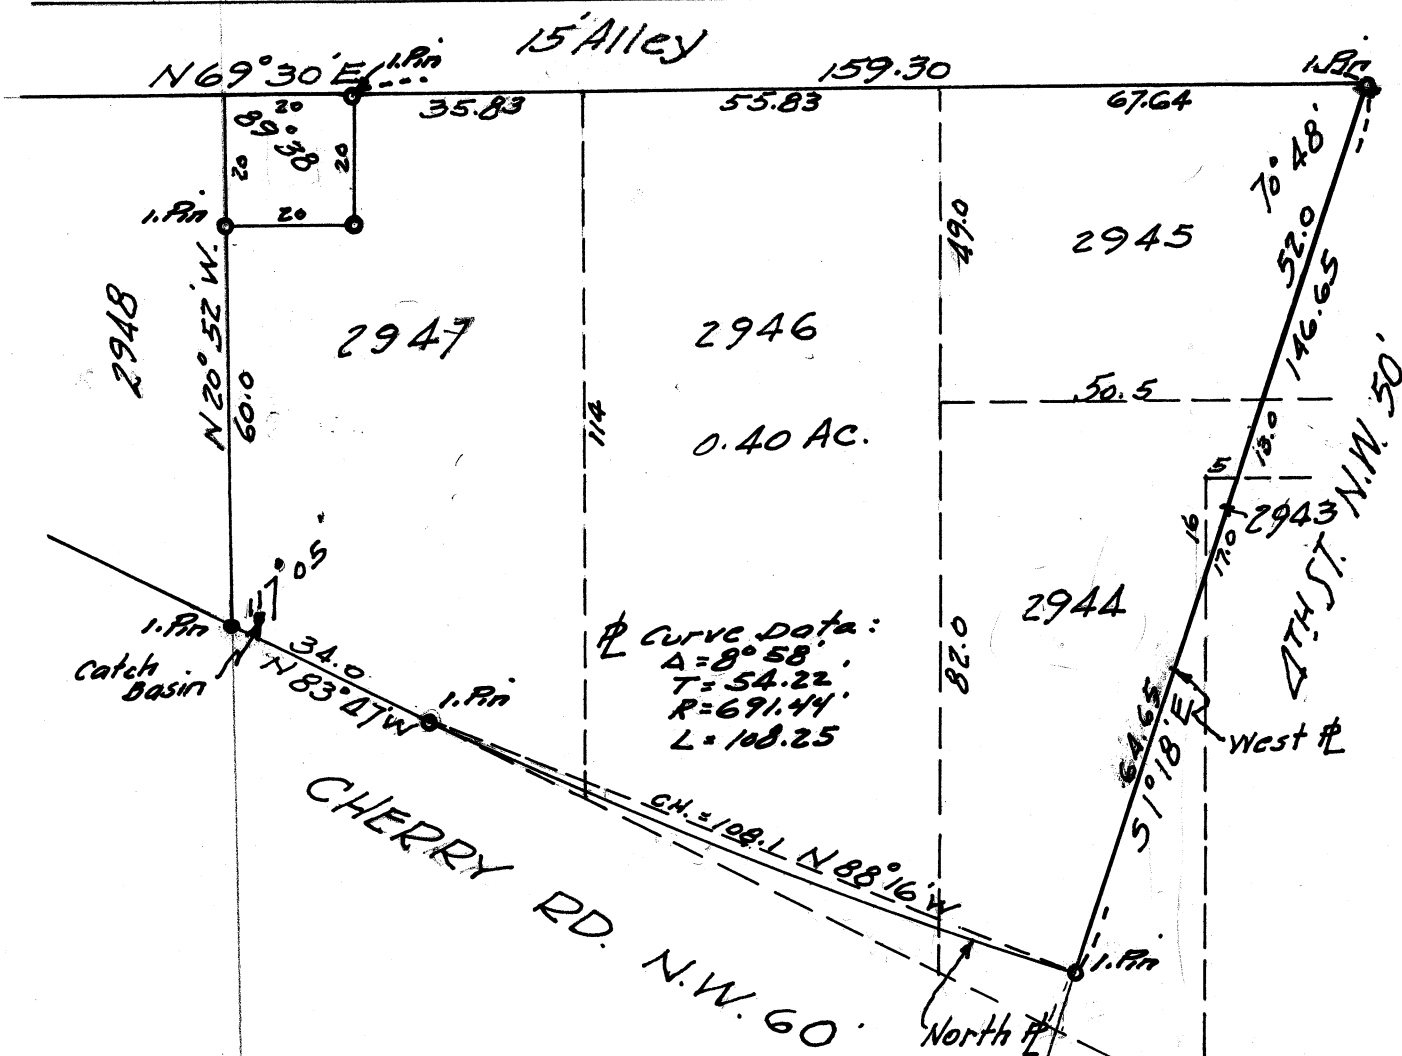

DESCRIPTION OF PART LOT NO'S. 2943, 44, 45, 46 & 47

For Massillon Conservancy District

Known as and being a part of Lot No's. 2943, 44, 45, 46 & 47 in the City of Massillon, Ohio, according to the present numbering of lots in said City and being more fully described as follows:

Beginning at an iron pin on the north line of Cherry Rd. N. W. at the Southeast corner of Lot No. 2948, said point being the true place of beginning of the parcel here-in described; thence N  $20^{\circ} 52'$  W along the east line of Lot No. 2948 60.0 feet to an iron pin; thence N  $69^{\circ} 30'$  E 20.0 feet to an iron pin, said point being the Southeast corner of a parcel owned by the East Ohio Gas Company; thence N  $20^{\circ} 52'$  W along the east line of said Gas Company's parcel 20.0 feet to an iron pin on the South line of a 15.0 foot public alley; thence N  $69^{\circ} 30'$  E along the South line of said alley 159.30 feet to an iron pin on the North line of Lot No. 2945, said point also being on the West line of 4th St. N. W. as now existing; thence S  $1^{\circ} 18'$  E along the West line of 4th St. N. W. as now existing 146.65 feet to an iron pin on the north line of existing Cherry Rd. N. W.; thence westerly along the North line of existing Cherry Rd. N. W. on a curve whose delta is  $8^{\circ} 58'$ , tangent 54.22 feet, radius is 697.44 feet, length of arc 108.25 feet and chord distance is N  $88^{\circ} 16'$  W 108.10 feet to an iron pin; thence N  $83^{\circ} 47'$  W 34.0 feet along the North line of Cherry Rd. N. W. to the place of beginning containing 0.40 acres.