
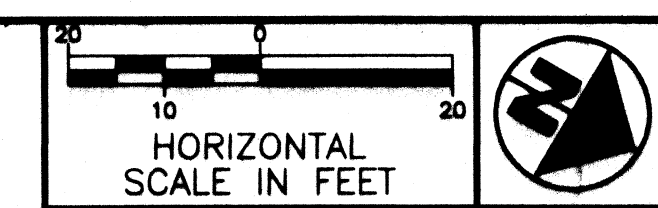


805-3148

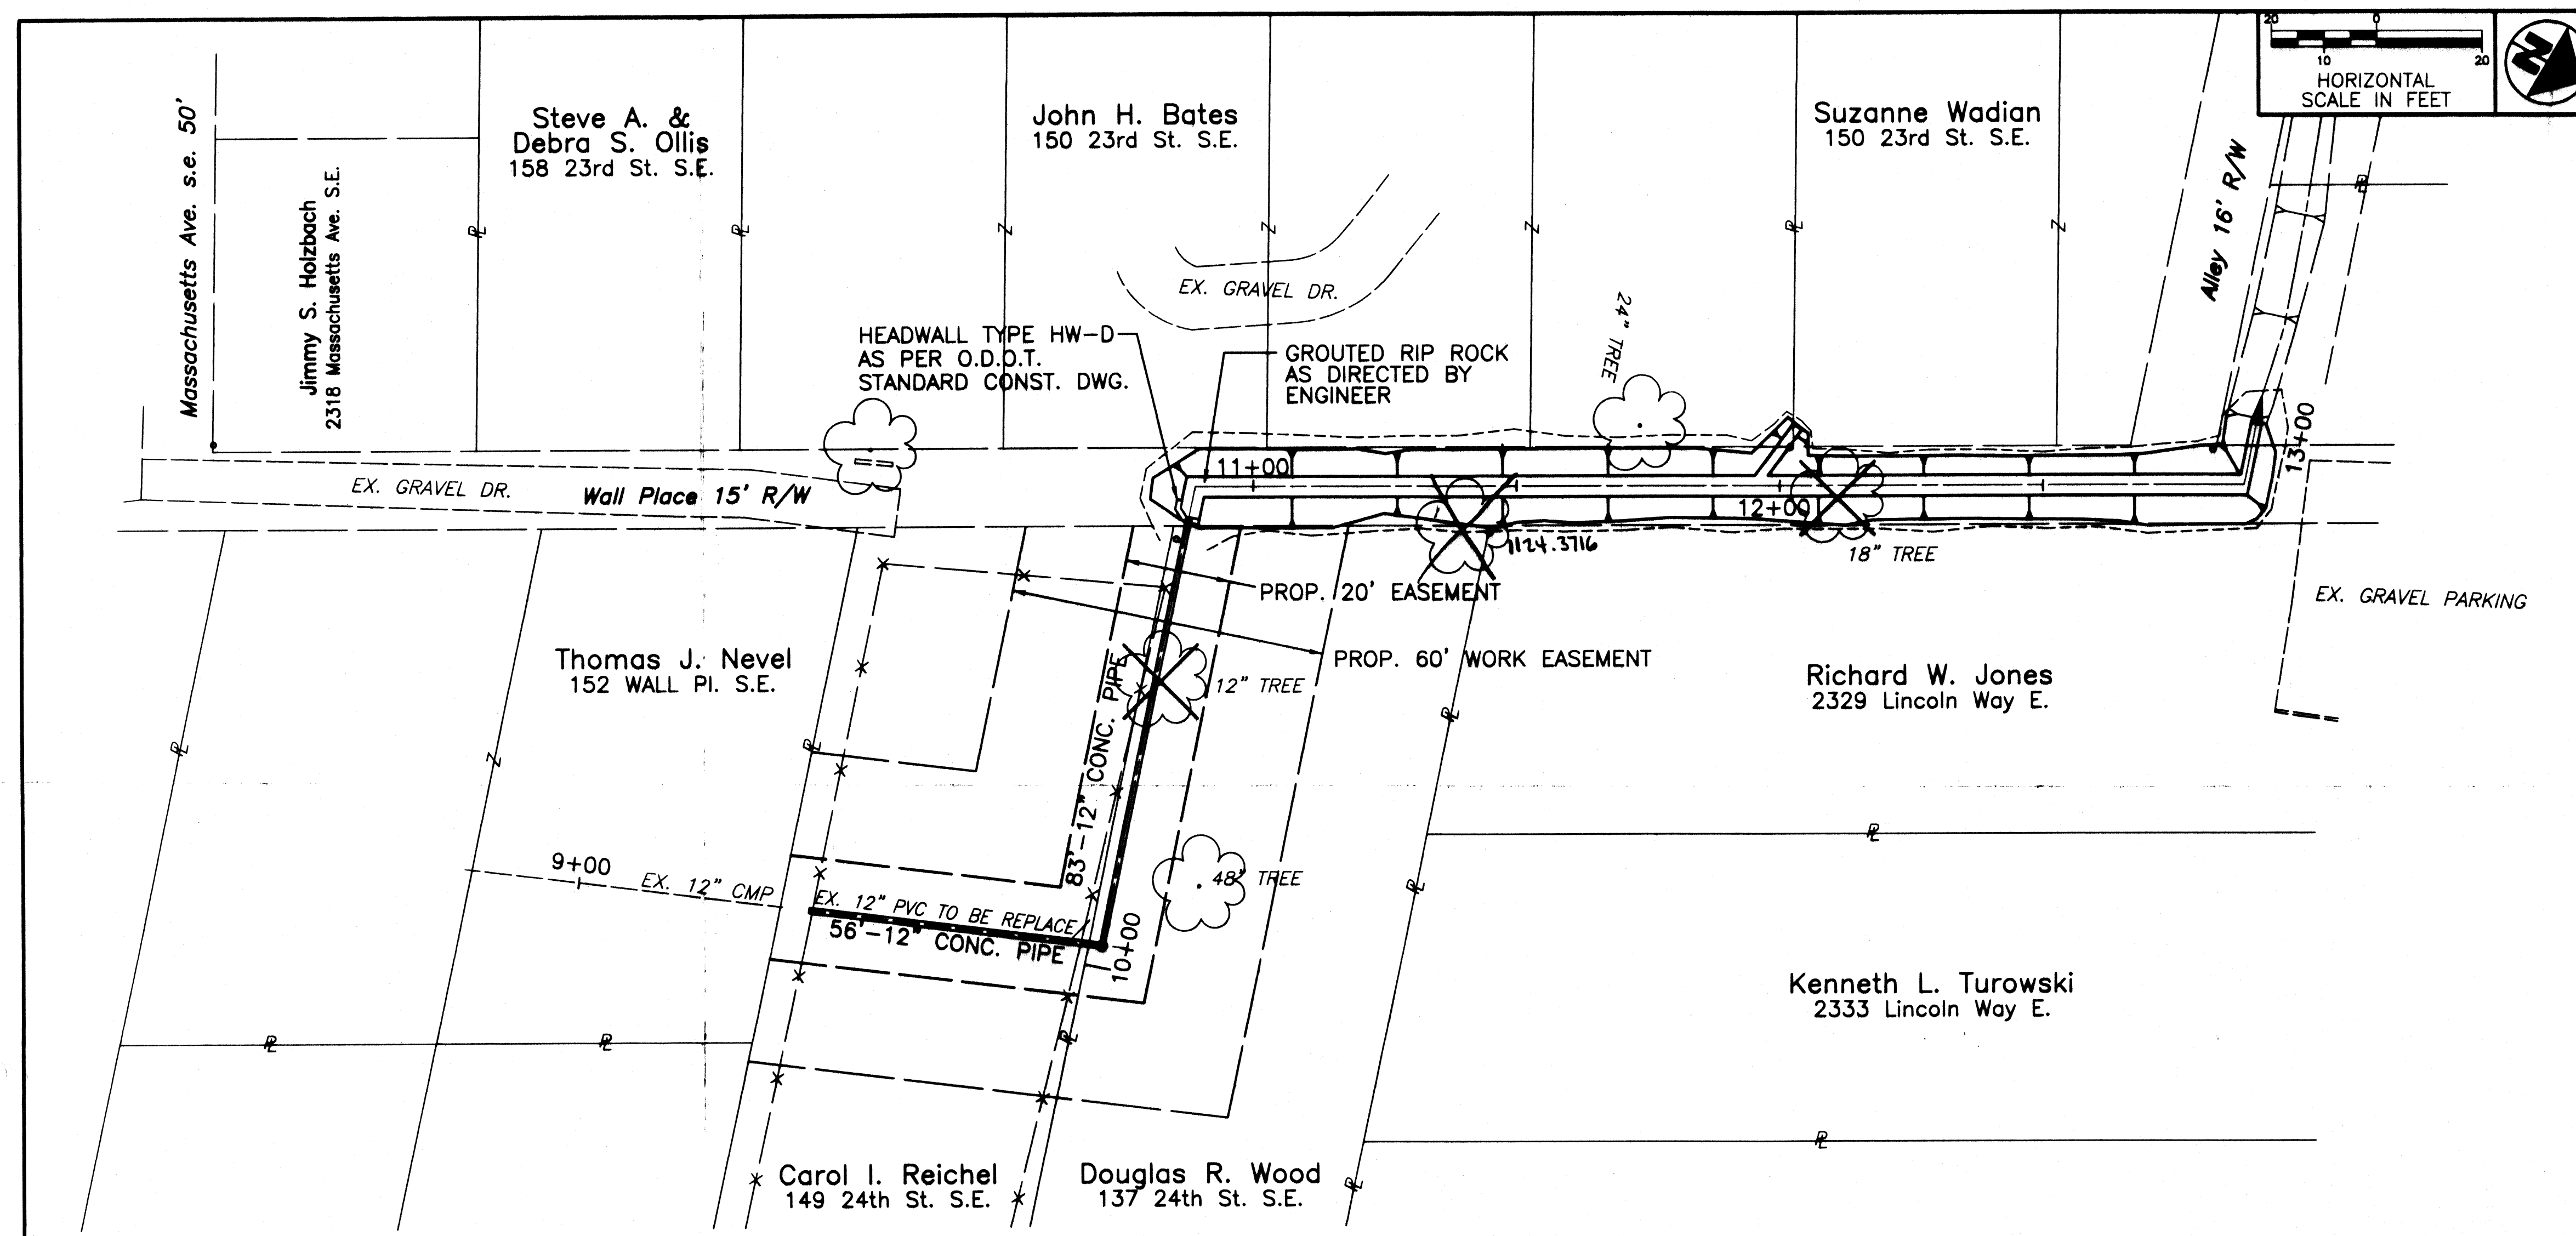

10	5	0	5	10
EX.	R/W		EX.	R/W
1125				1125
1120		PROP = 1124.06 STA = 12+50 EXIST = 1125.25		1120
1125				1125
1120		PROP = 1123.36 STA = 12+00 EXIST = 1124.55		1120
1125				1125
1120		PROP = 1122.66 STA = 11+50 EXIST = 1124.65		1120
1125				1125
1120		PROP = 1121.97 STA = 11+00 EXIST = 1125.12		1120
1120				1120
1120		STA = 10+50 EXIST = 1121.73		1120
1115		STA = 10+00 EXIST = 1120.13		1115
1115		STA = 9+75 EXIST = 1118.86		1115
10	5	0	5	10

THE CITY OF MASSILLON, OHIO


City of Massillon, Ohio
Francis H. Cicchinelli, Jr.
Mayor

City of Massillon, Ohio
City of Massillon, Ohio
Stark County, Ohio


Wall Place
STA. 9+00 TO 14+00
City of Massillon,
Stark County, Ohio

DRAWN BY
F. Werner
DATE
Oct. 24, 1997

ELECTRONIC FILE NAME
WALLOP.DWG
ACCOUNT NUMBER
915401

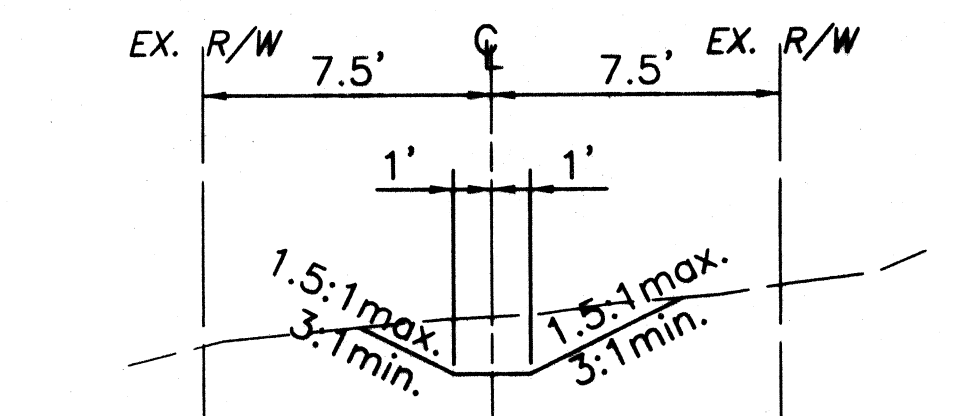

PROPOSED DITCH TYPICAL SECTION
STA. 12+88.15 TO STA. 13+04.99

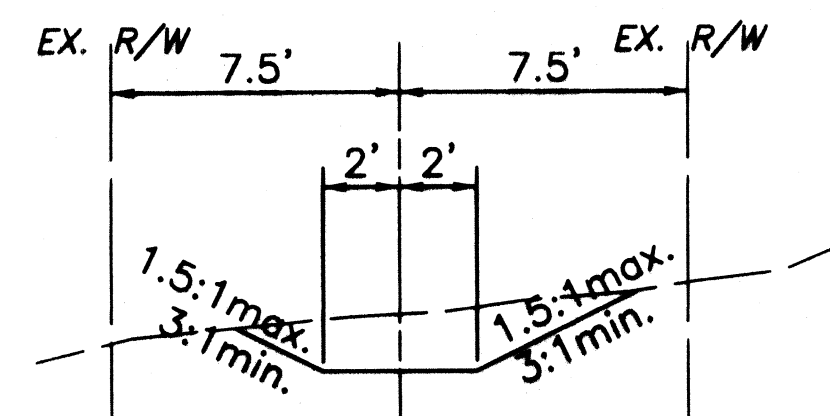

PROPOSED DITCH TYPICAL SECTION
STA. 10+00 TO STA. 12+88.15

NOTE

1. FENCE SHALL BE REMOVED AND REPLACED UPON COMPLETION OF WORK
2. GRADE TO DRAIN LOTS 3654 AND 3655 AS DIRECTED BY ENGINEER.
3. THE BOTTOM AND 1.5' UP THE SIDES OF THE PROPOSED DITCH SHALL BE SODDED. SEEDING SHALL BE USED ANYWHERE EARTH IS DISTURBED DUE TO CONSTRUCTION.

