


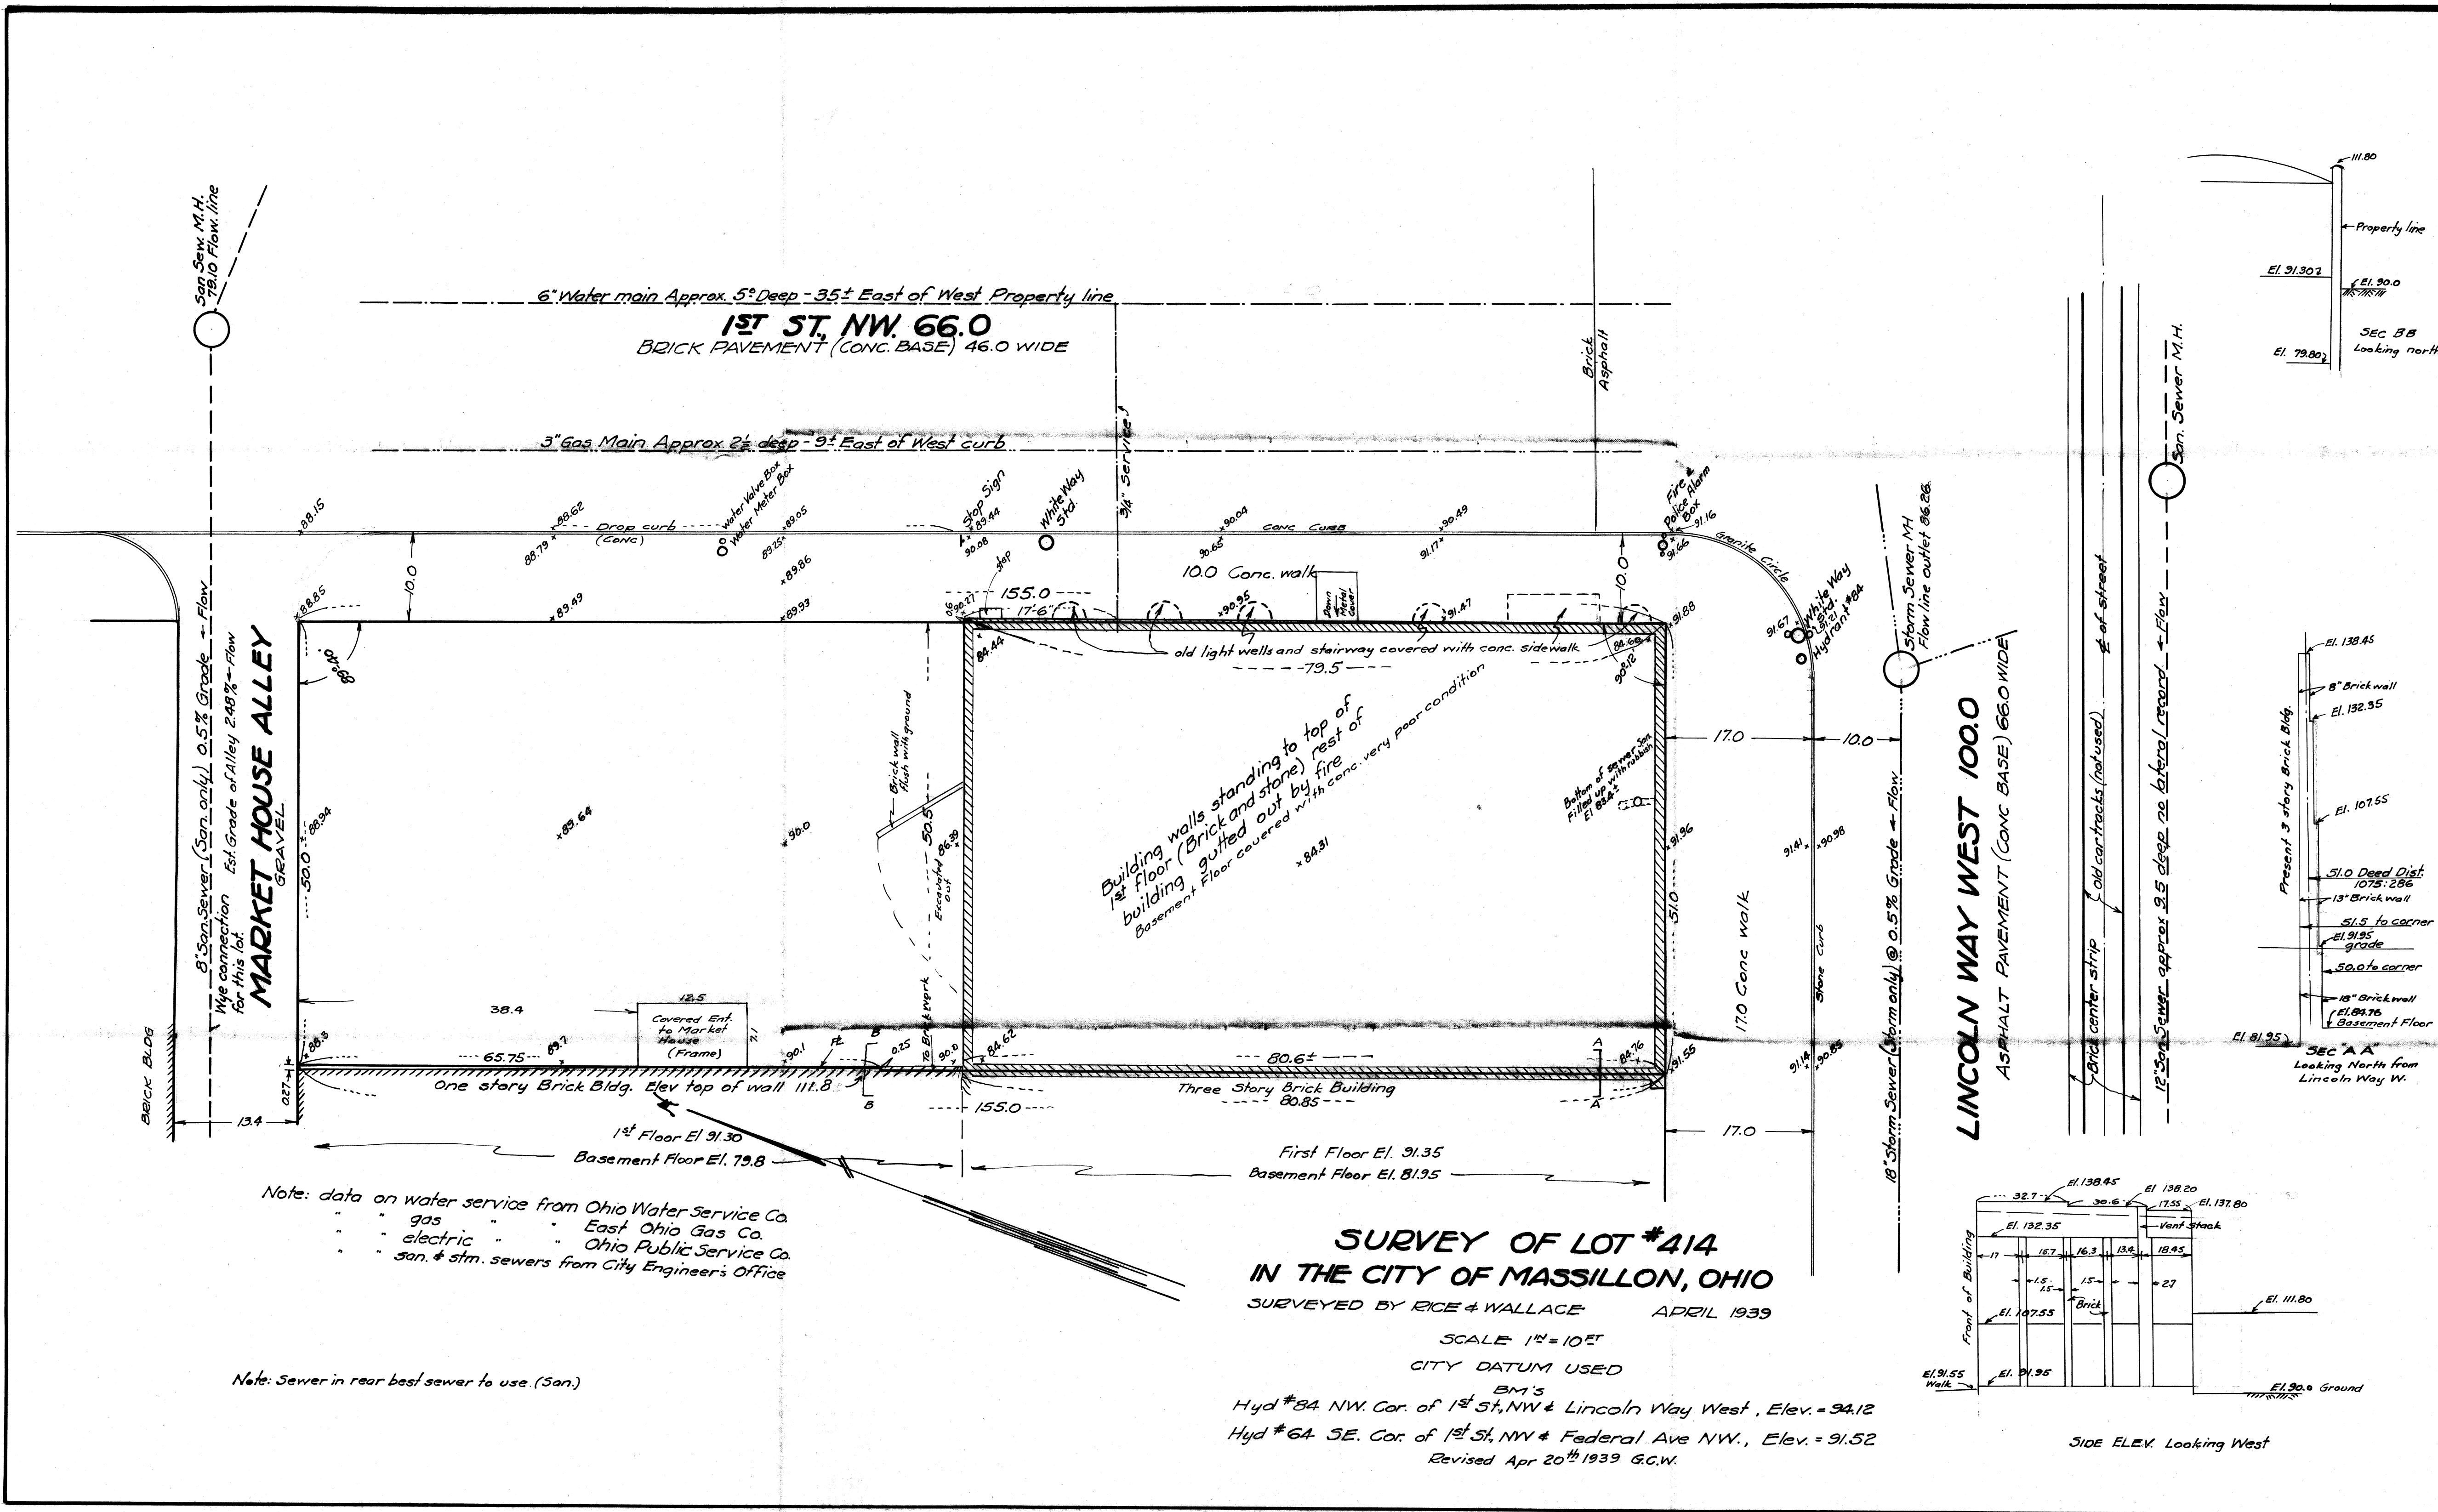

GRAVEL

## BRICK PAVEMENT



## ASPHALT PAVEMENT

Brick Stone

Joint 51.5 mds

Ground

***SURVEY OF LOT NO. 414***

IN THE CITY OF MASSILLON

BY RICE & WALLACE


DEC. 19 1936

SCALE 1" = 10' FT

Dividing Line in front, Stone on }  
East side, Brick on West side

→ Note: 2.45 feet surplus in Block →

# LINCOLN WAY W.

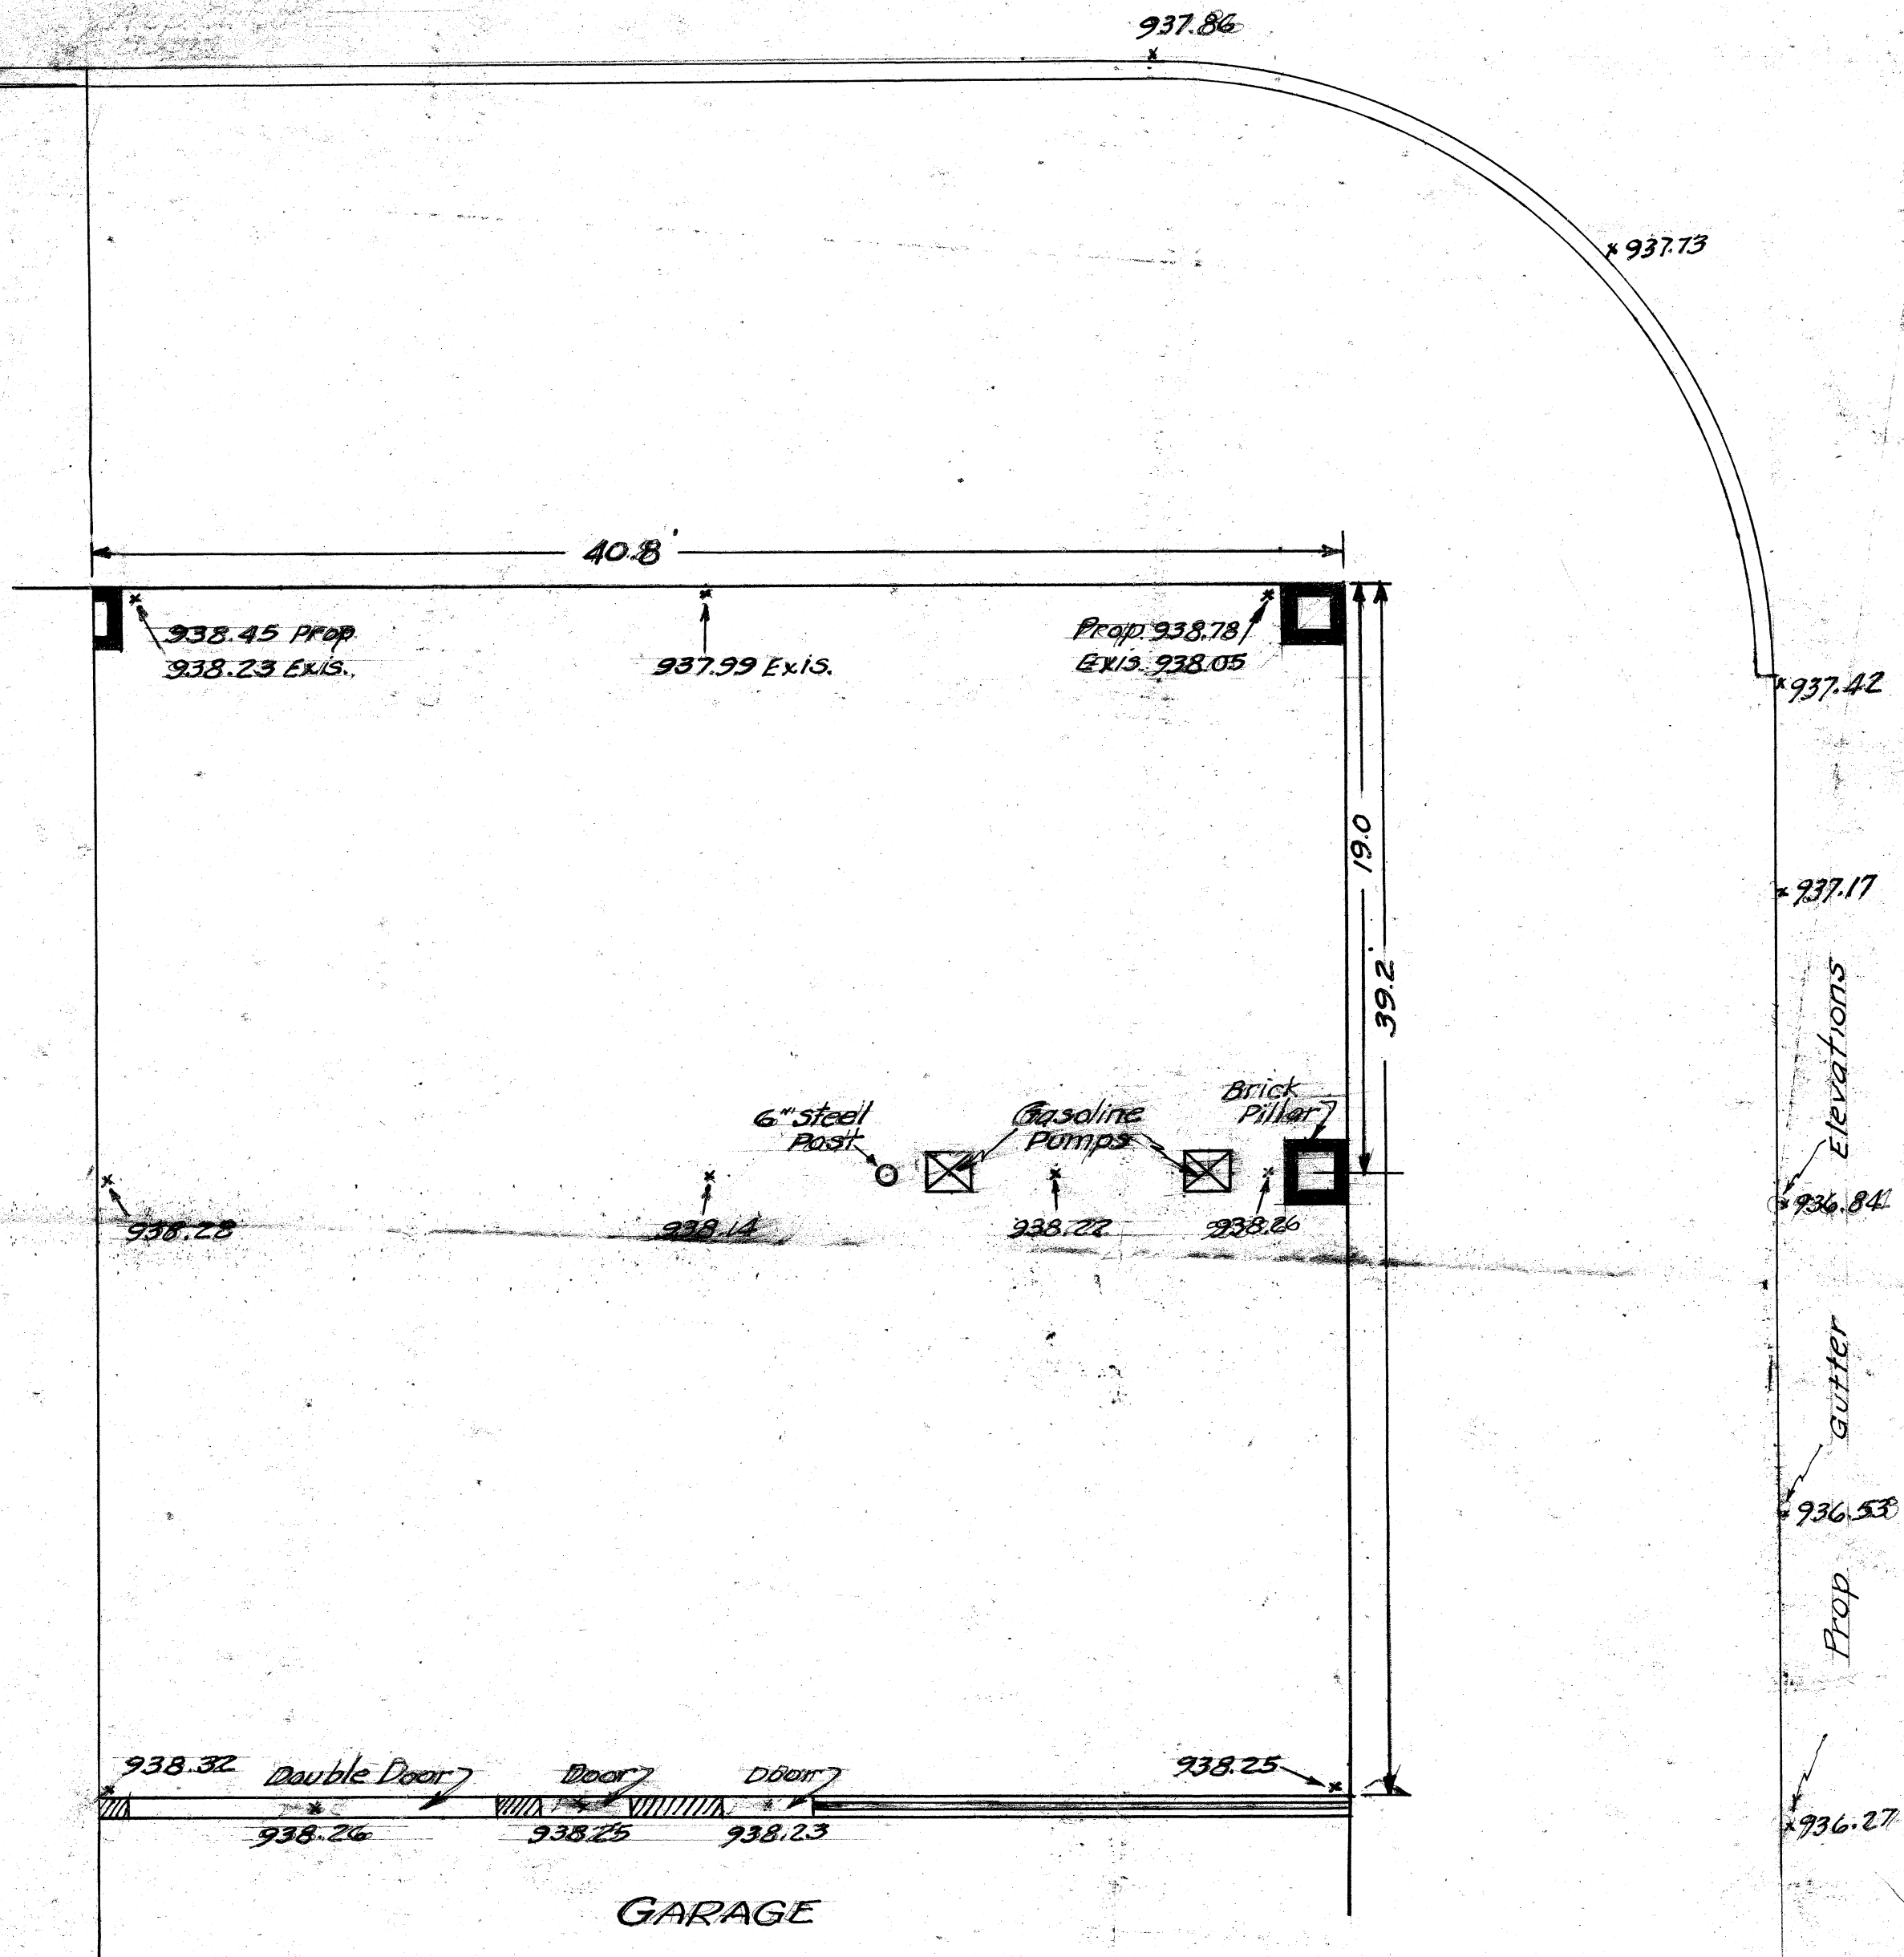


Scale: 1" = 5' I.

SURVEY OF LOT NO. 414  
CITY OF MASSILLON

Oct. 12, 1931

Scale 1"=20 ft.

Geo. C. Wallace.

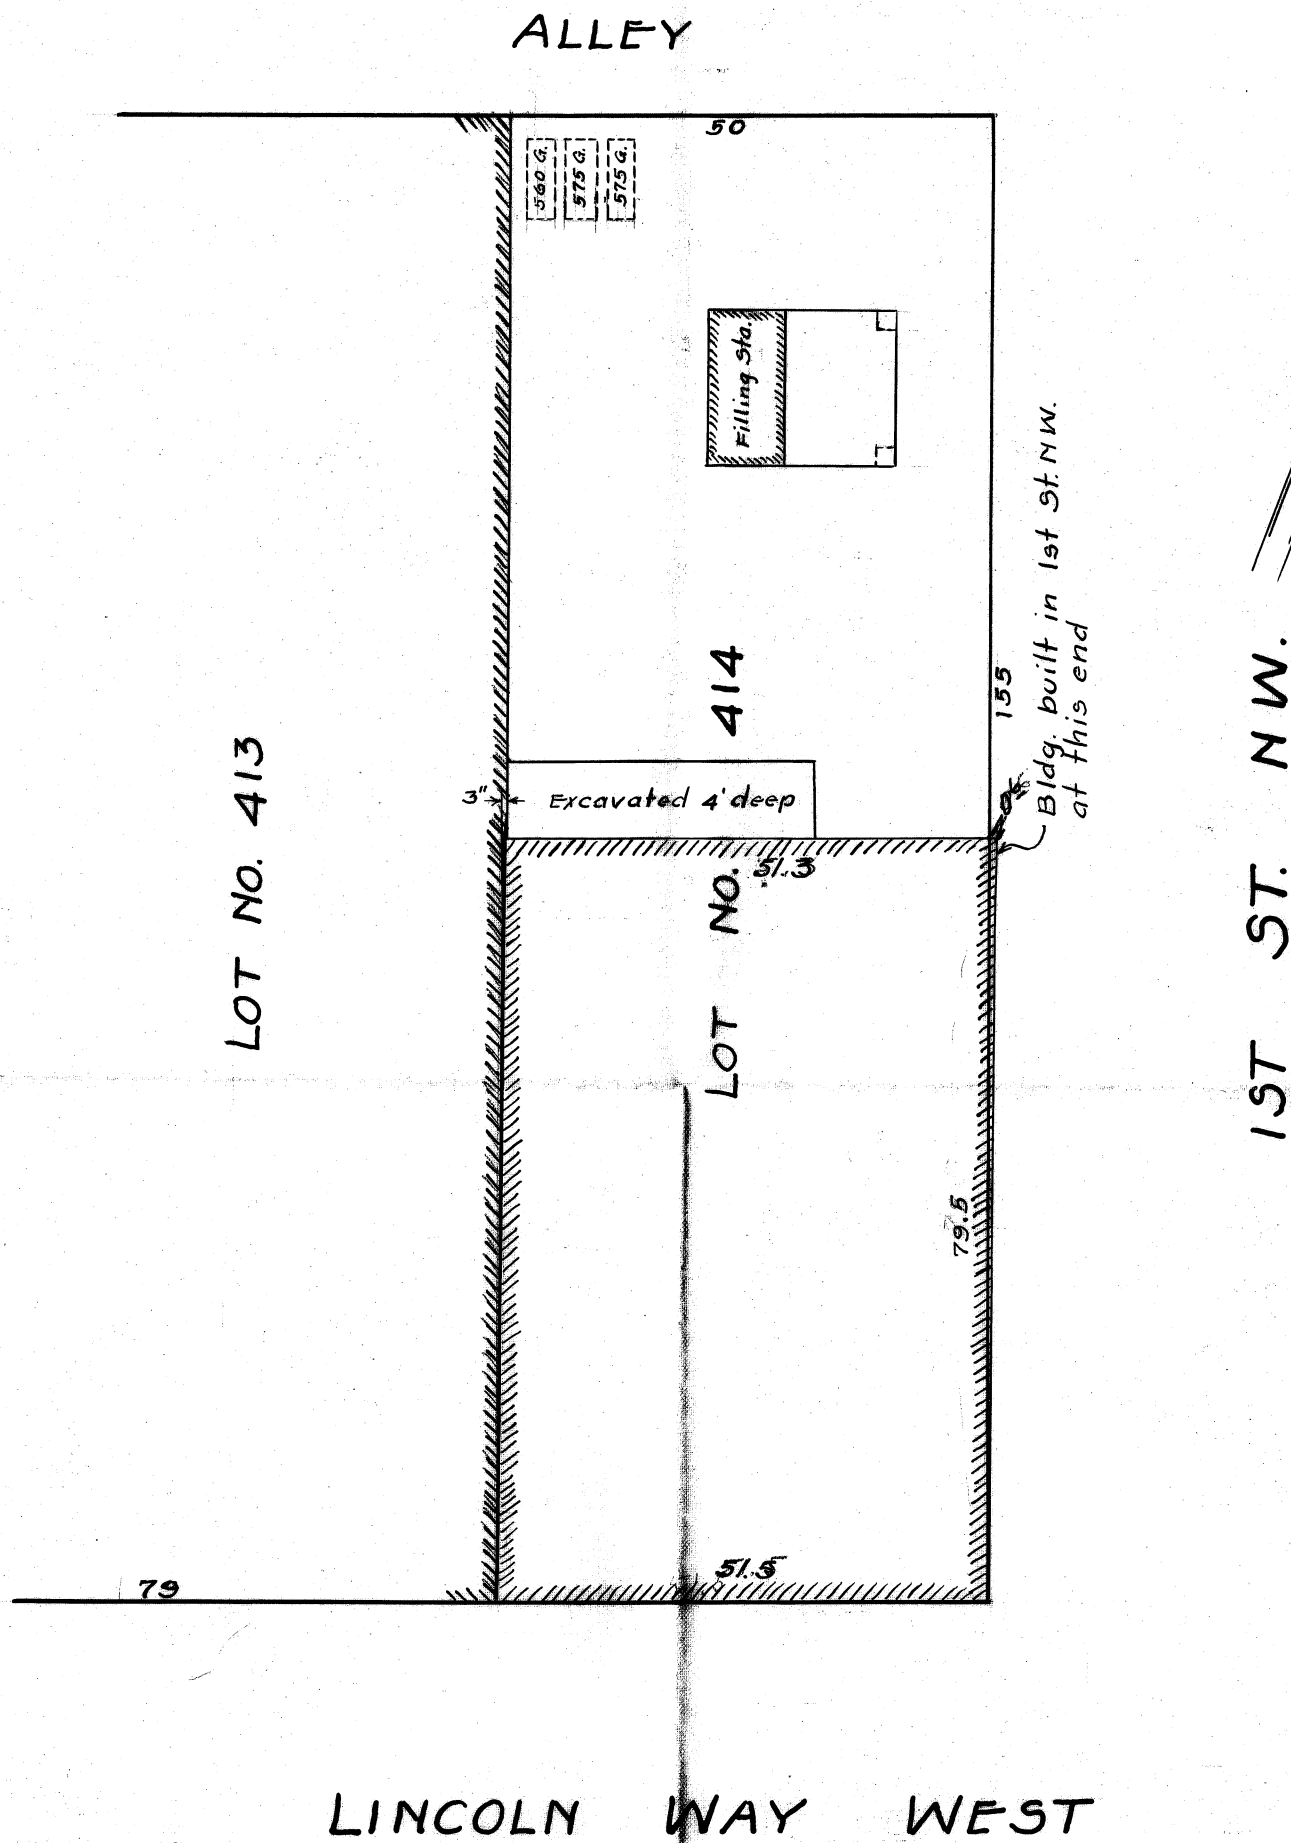

I hereby certify that the above is a true and correct plat of a survey made by me of Lot No. 414 according to the present schedule of Lot No's in the City of Massillon, and that there are no encroachments except where as shown. Oct. 13, 1931.

Geo. C. Wallace

Civil Engineer

102

124

E

August 14 1939

Guy Johnston Lumber and Supply Co.  
Staubenville Ohio

Dear Sir:

We are submitting three (3) prints showing the correct cross-section of the party wall on the west side of Lot # 414 , in this City. This cross-section goes back from Lincoln Way West as far as the three story brick building adjacent to this lot.

Yours truly

RICE & WALLACE


---

Street Names  
True Distances  
Bldg. Size  
Mark Locations of Bldg.

279

Lot - #414

Data in Red Quit Claim deed  
from Eliz. Wise & B. H. Withman to  
Edwin M. Brickel 1075:286

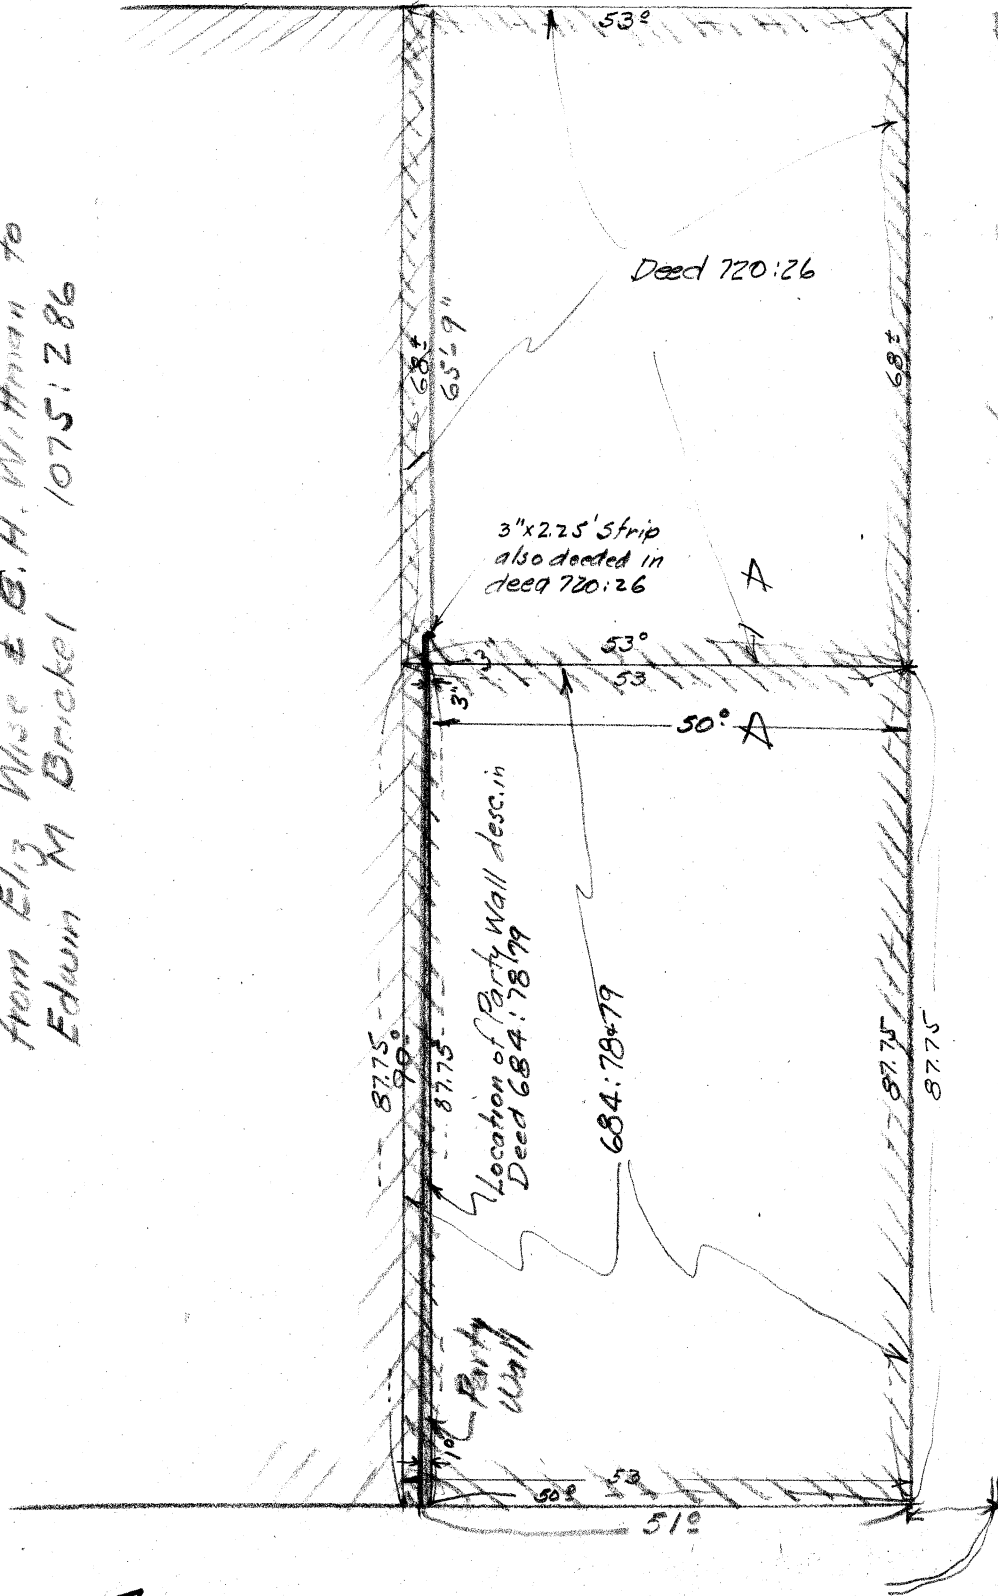

Data in Green: 720:26  
AJ Humbberger Sons Co to J. J. Wise et al  
also in deed mentioned is made of a  
strip  $3'$  by  $2.25'$  inside of party  
conveyed.

Data in Purple: Deed  
from AJ Humbberger Sons Co to J. J. Wise et al  
684:78, this deed also notes a party  
wall inside of said desc.

Lot 414


C. E. RICE  
758 AMHERST RD. N. E.  
PHONE 3450

GEO. C. WALLACE  
103 WOODLAND AVE. S. E.  
PHONE 4654

**RICE & WALLACE**  
REGISTERED CIVIL AND MINING ENGINEERS  
SURVEYORS

MASSILLON, OHIO


Aug 14 1939

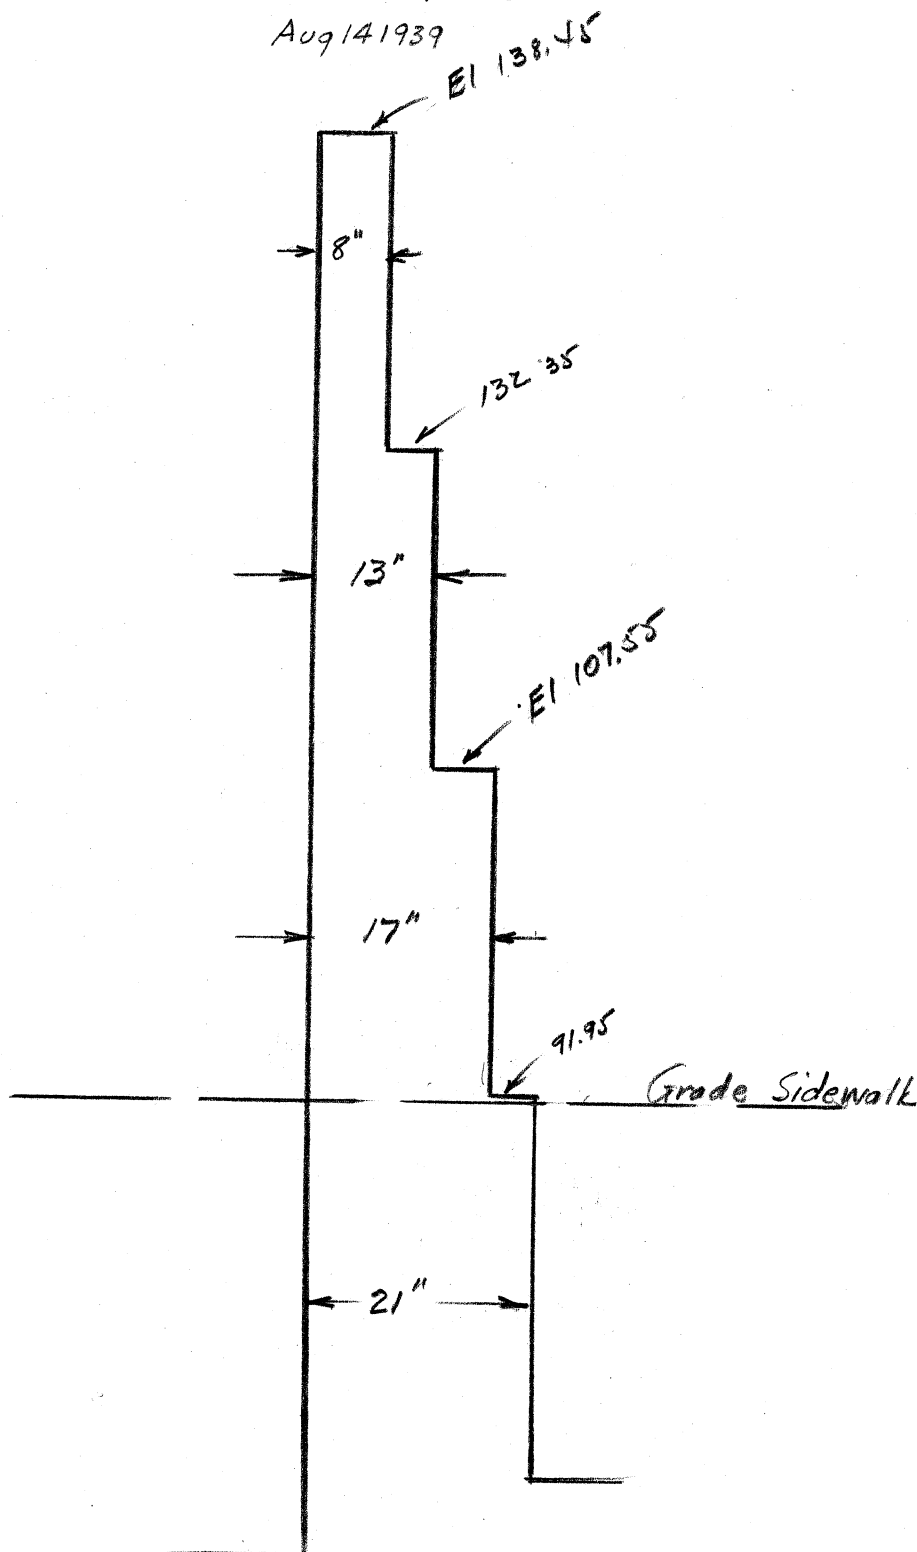

off south curb

MAIN ST. 100'  
(66' P.V.T.)

6" Water Main  
3" Gas Main  
Curb Line

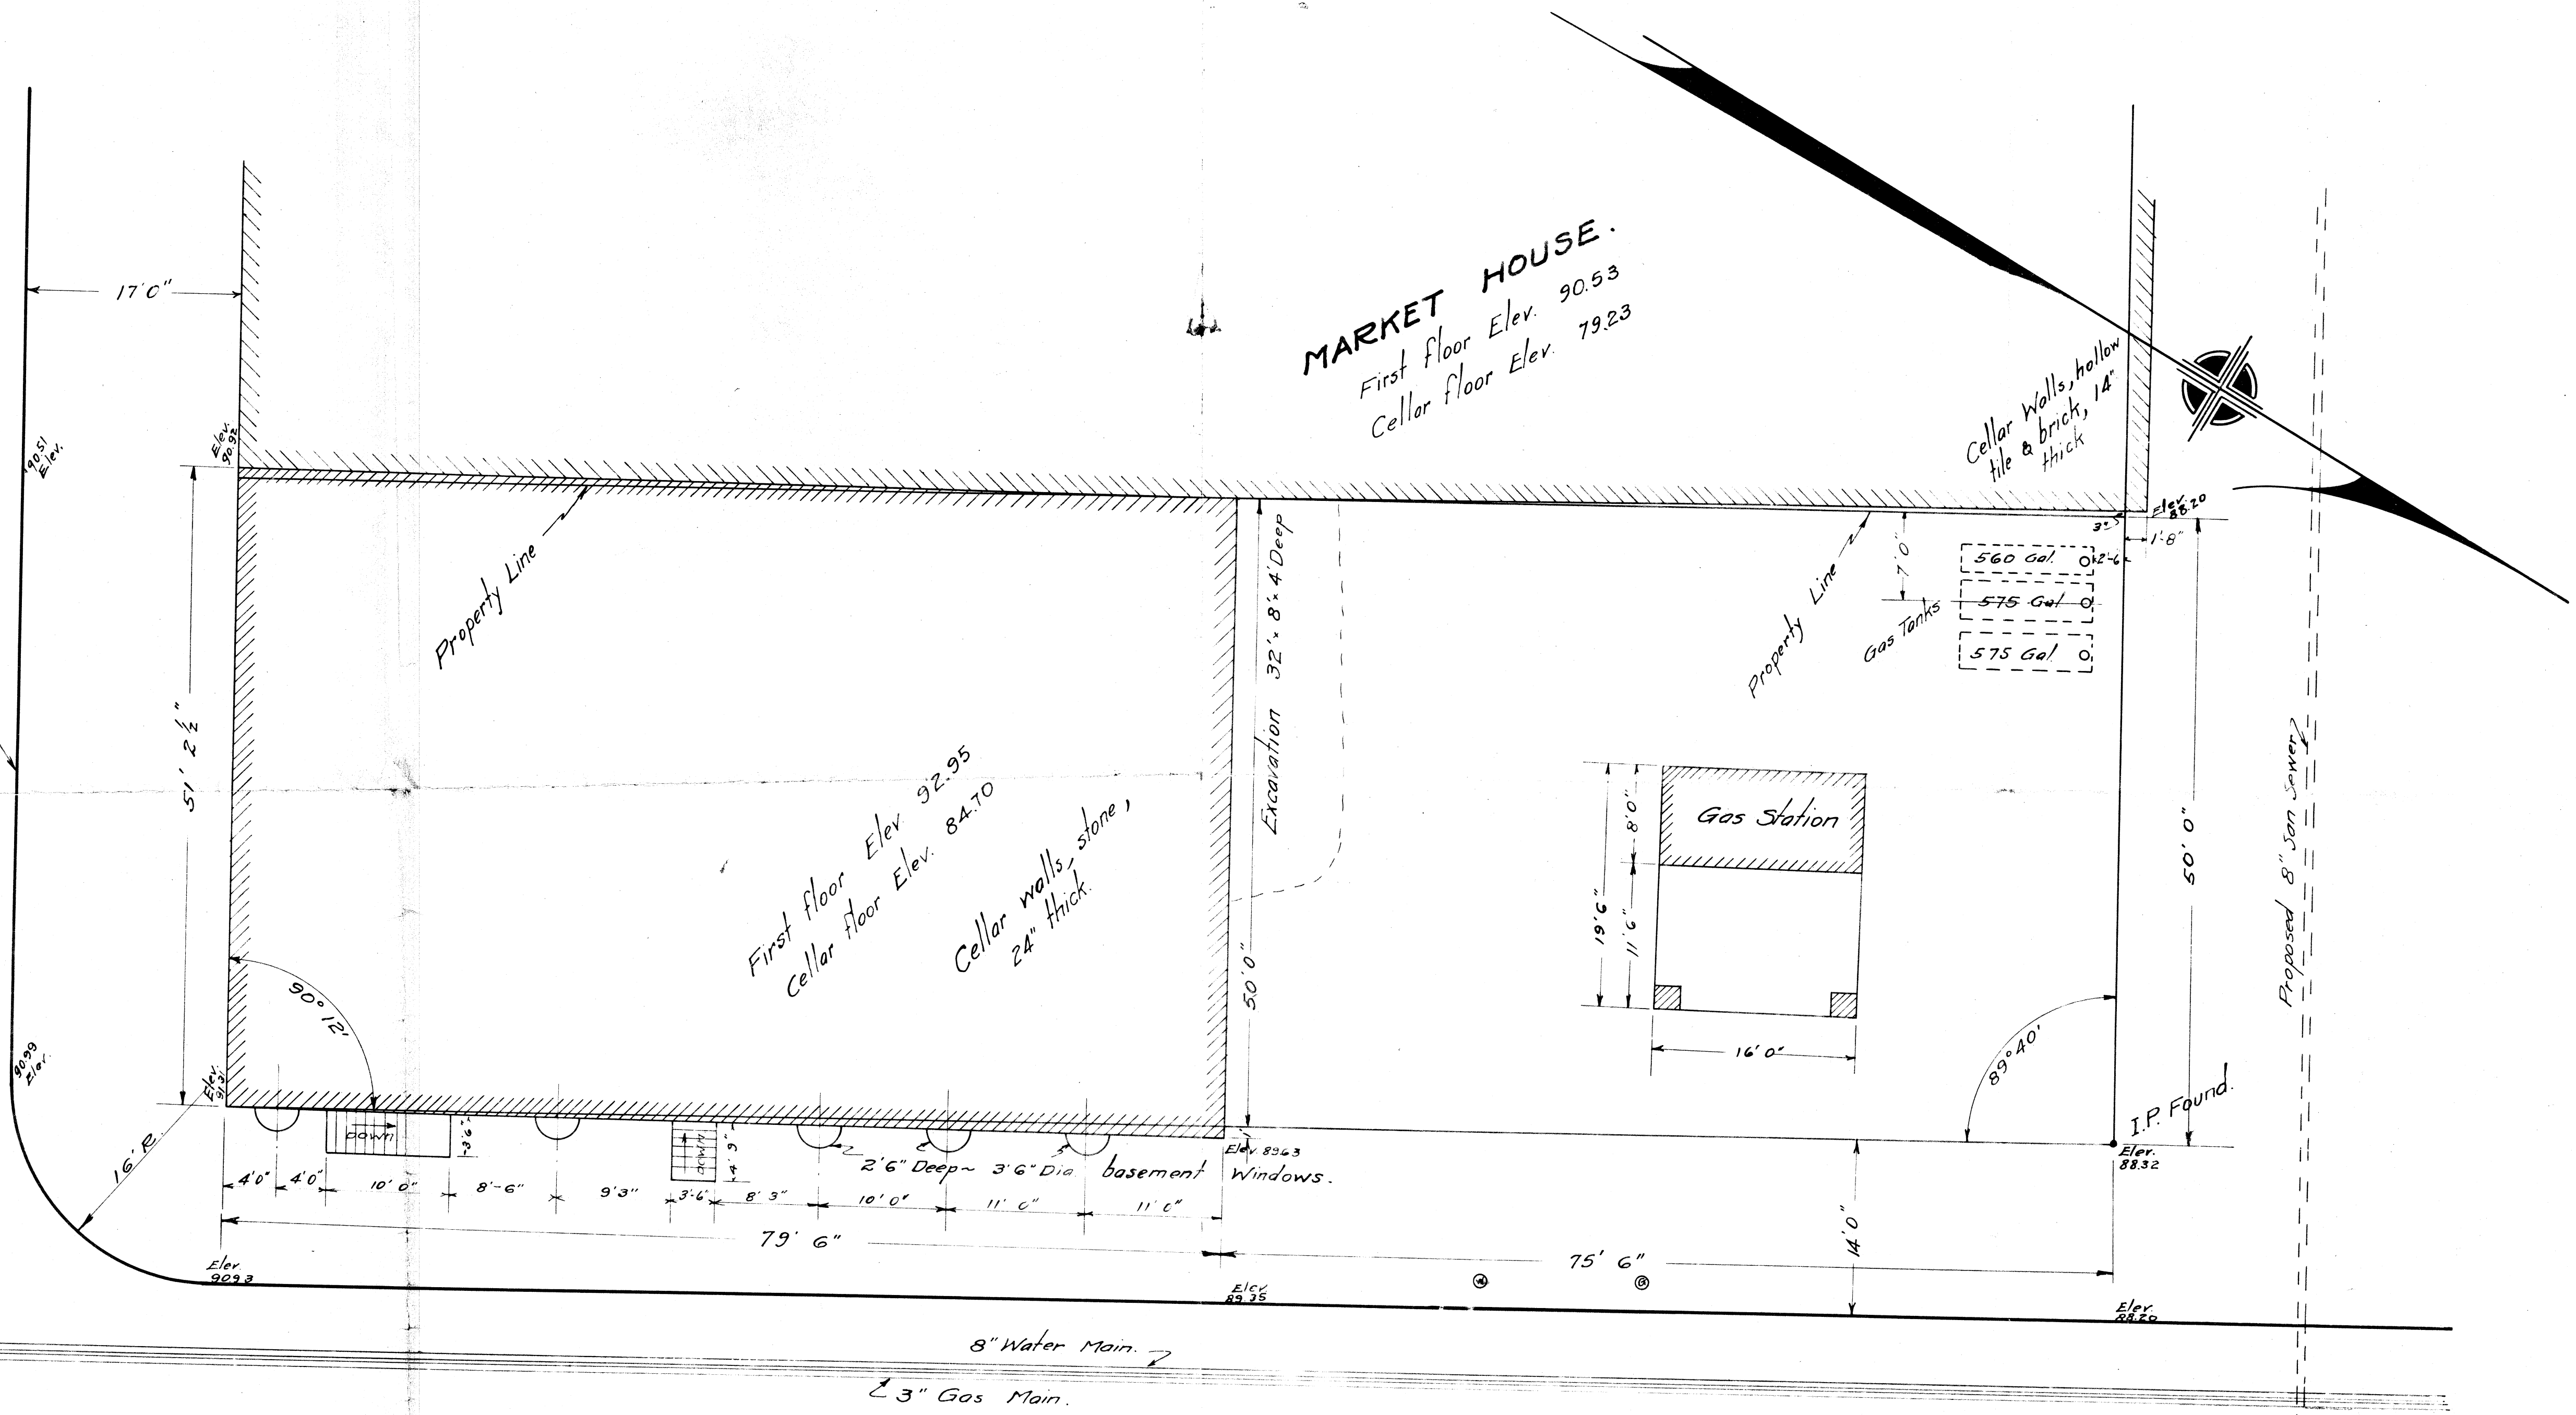

CLAY ST. 66'  
(38' P.V.T.)

SURVEY  
PT. LOT 176.  
MASSILLON, OHIO.  
July 7 1926 Scale: 1/8" = 1' E.  
E.B. Coffin, C.E.


SURVEY SAYS 50' 0" (OK?) LOT

151 STREET N.W. - LOT LINE

THEATRE AT MASSILON OHIO  
LAYOUT OF WEST LOT LINE - FOR COM-  
PARISON WITH ORIGINAL SURVEY.  
SCALE 1/4" = 10'  
SEPT. 28, 1939

8' AS PER SKETCH OF SEPT 22 ?  
(OR 10' TO COME OUT EVEN?)

YOUR LETTER SEPT 25<sup>th</sup> SAYS 50' 3"

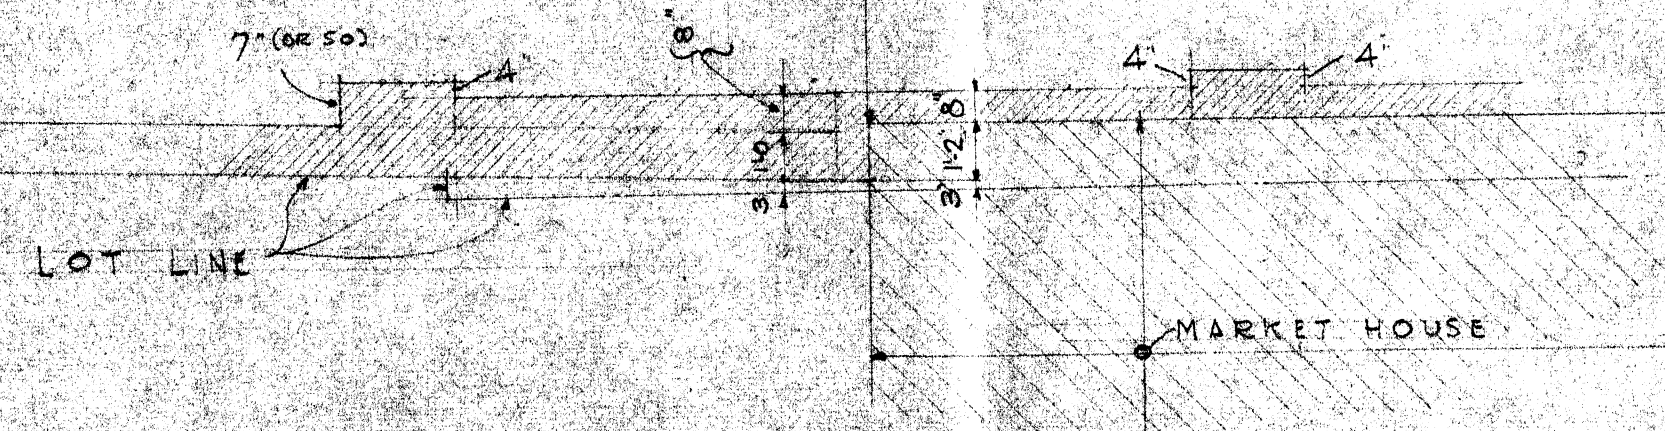

50' 1" - YOUR LETTER SEPT 26<sup>th</sup>

51' 0" SAYS SURVEY (OK?)