

6TH ST. SW. 60°































W


279

SURVEY OF LOT NO. PT. 439
Massillon, Ohio.

FOR Mrs. Iva Fromholtz
10-6-'48.

By H. M. Piper - Reg. Engr. & Surveyor
Scale: 1" = 20 ft.

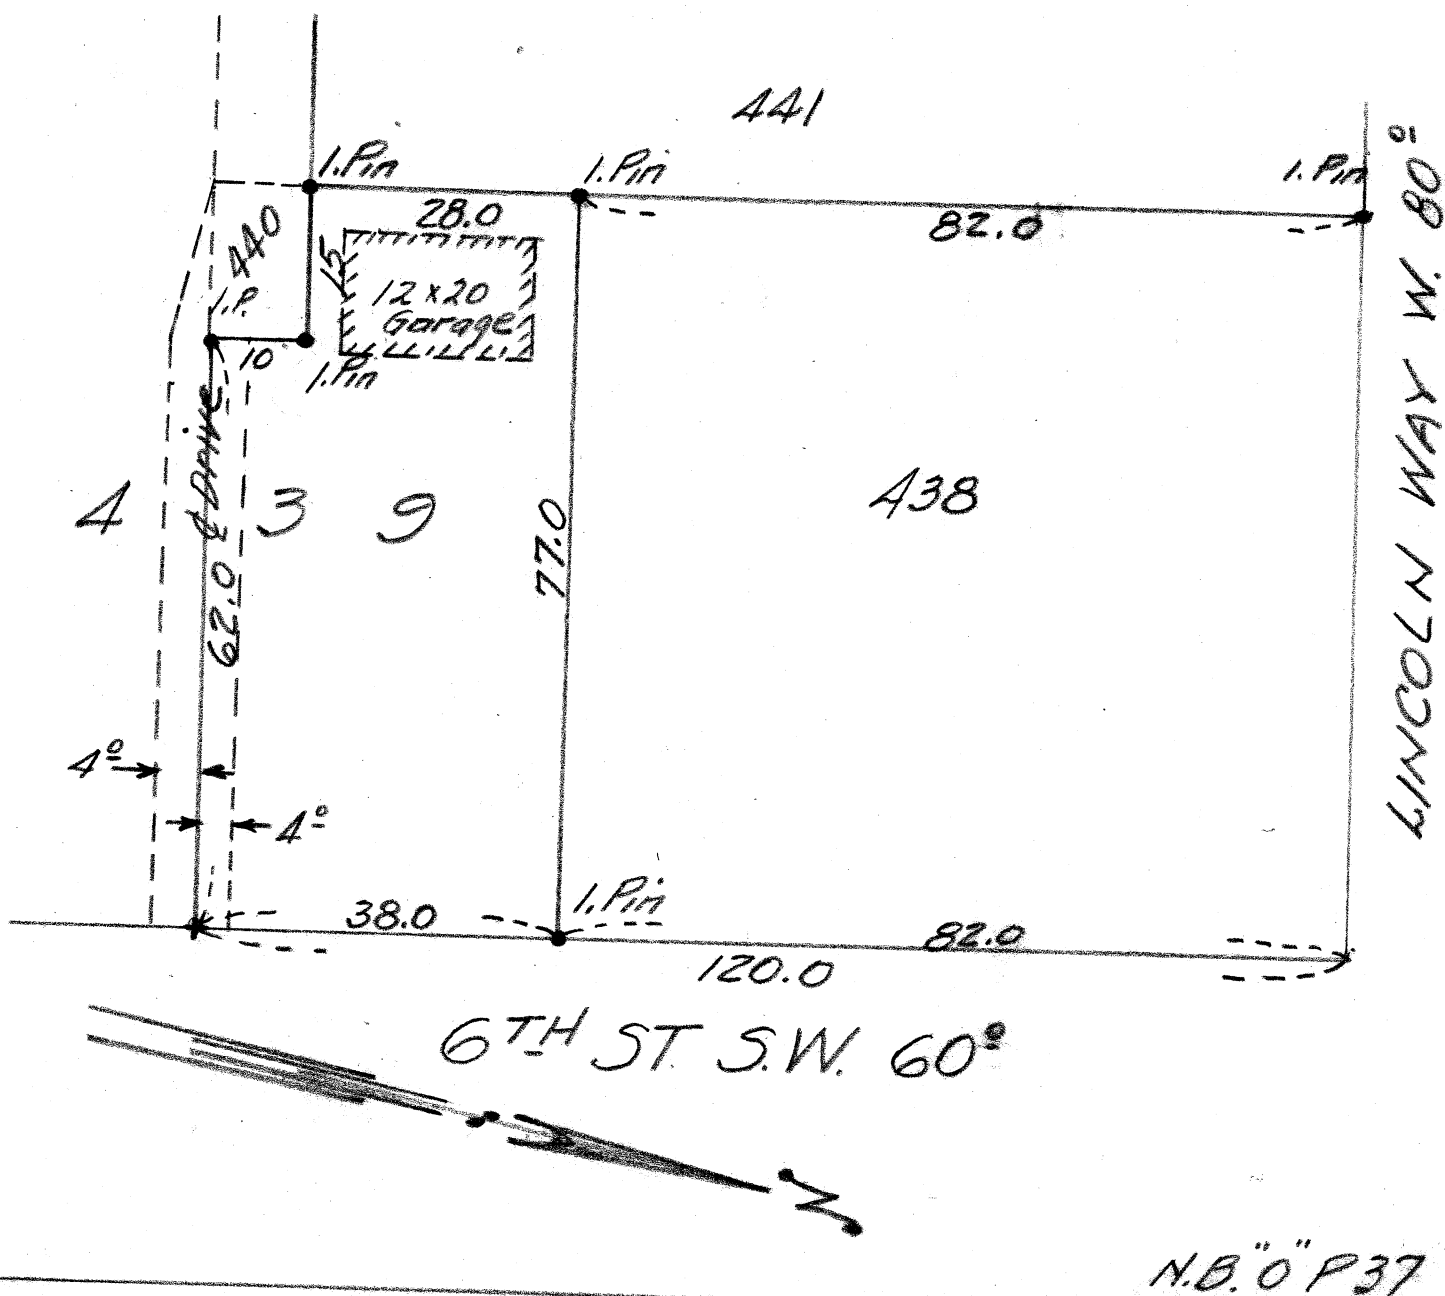

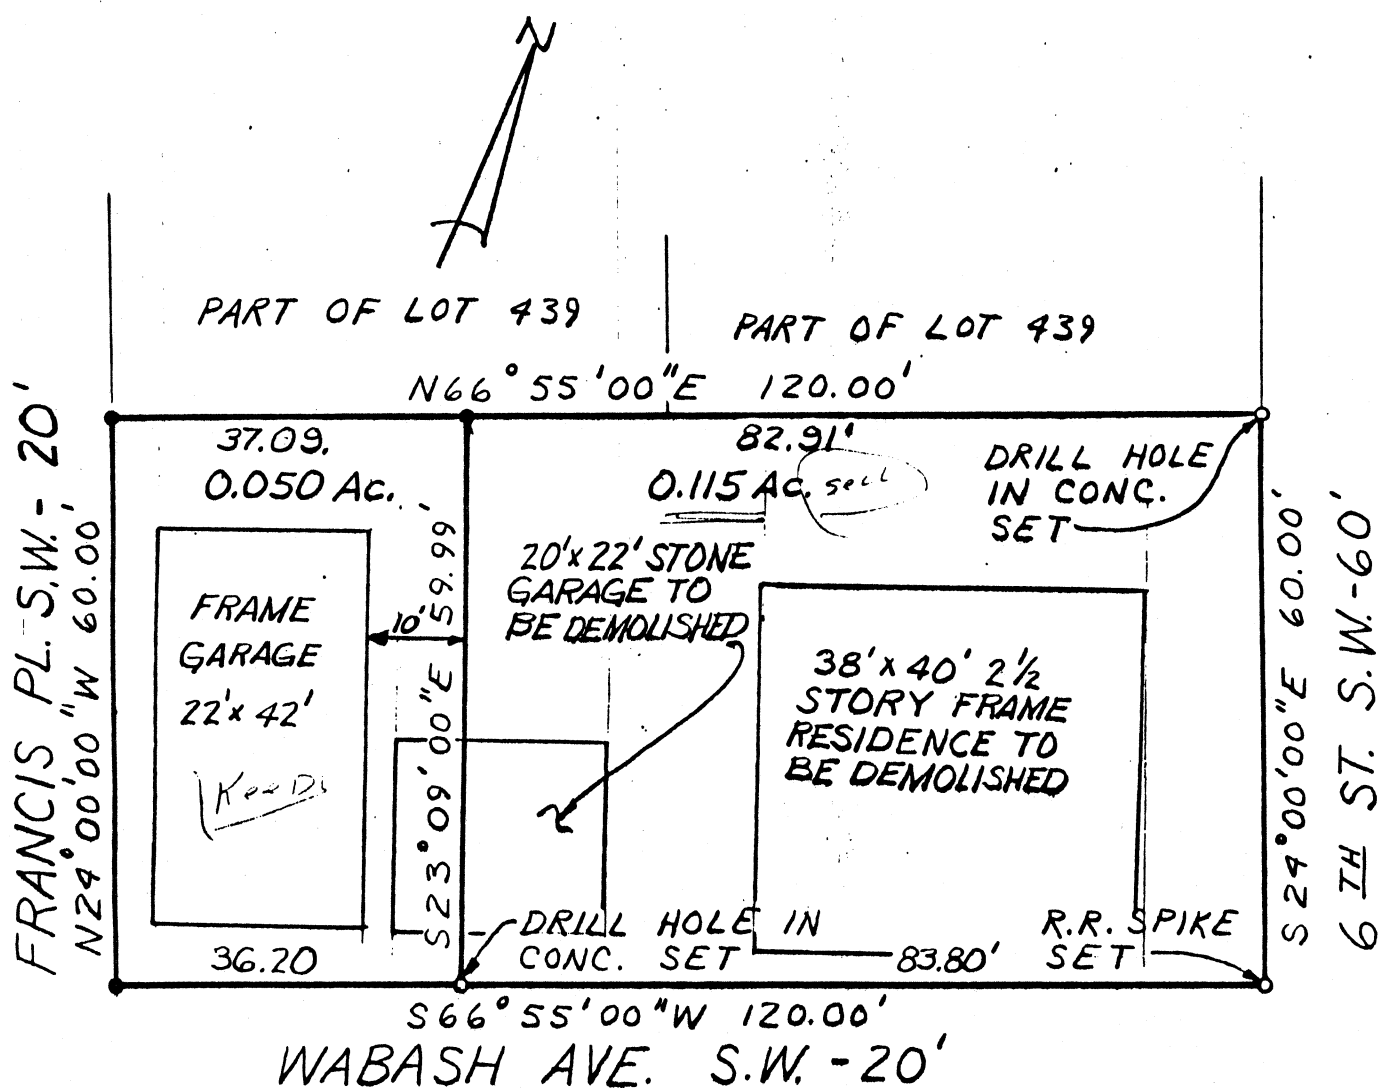

• DENOTES 1/2" REBAR W/CAP SET

DATA USED:
TAX MAP - MASSILLON 42
DEED - VOL. 2829, PG. 647
VOL. 201, PG. 165.

BASIS OF BEARINGS: ASSUMED


MAP OF SURVEY

I hereby certify that this is a correct survey made by me of PART OF LOT 439 SITUATED
IN THE CITY OF MASSILLON, COUNTY OF STARK, AND STATE
OF OHIO

FOR: RAY INDORF

This certification made by me this 1ST day of JULY 19 87

SCALE: 1 INCH = 20 FEET

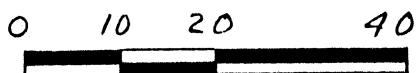

Ronald P. Dohy, P.E.
RONALD P. DOHY P.S.#6175

HAMMONTREE & ASSOCIATES, LTD.



ENGINEERS, PLANNERS, SURVEYORS
CANTON - ORLANDO - PITTSBURGH - AKRON