

SURVEY OF WEST PART LOT NO. 3925

MASSILLON, STARK, OHIO

FOR JOHN YOUNG

INFORMATION SHOWN IS ON
FILE AT THE MASSILLON CITY
ENGINEER'S OFFICE

DATE NOV. 3 1961

BY ROBERT F. WAGONER
- REGISTERED SURVEYOR No. 4787

SCALE: 1" = 30'

PT. BENJAMIN
PORTNER'S
SUBDIVISION

PT. LOTS 16 & 17
OF THE AMICABLE
DIVISION OF LANDS
MADE BY WETMORE
FAY & BINNEY
SECOND WARD
SHOWS 55.5' HOUSTON
TO STONE
60' WIDE @ 16' ALLEY


SURVEY
APR. 20, 1936
RICE & WALLACE
D-75
9309

88°25' S. 190' P.M.
14.7

TREMONT

S.W. 30'
PL.
H O U S T O N

20%

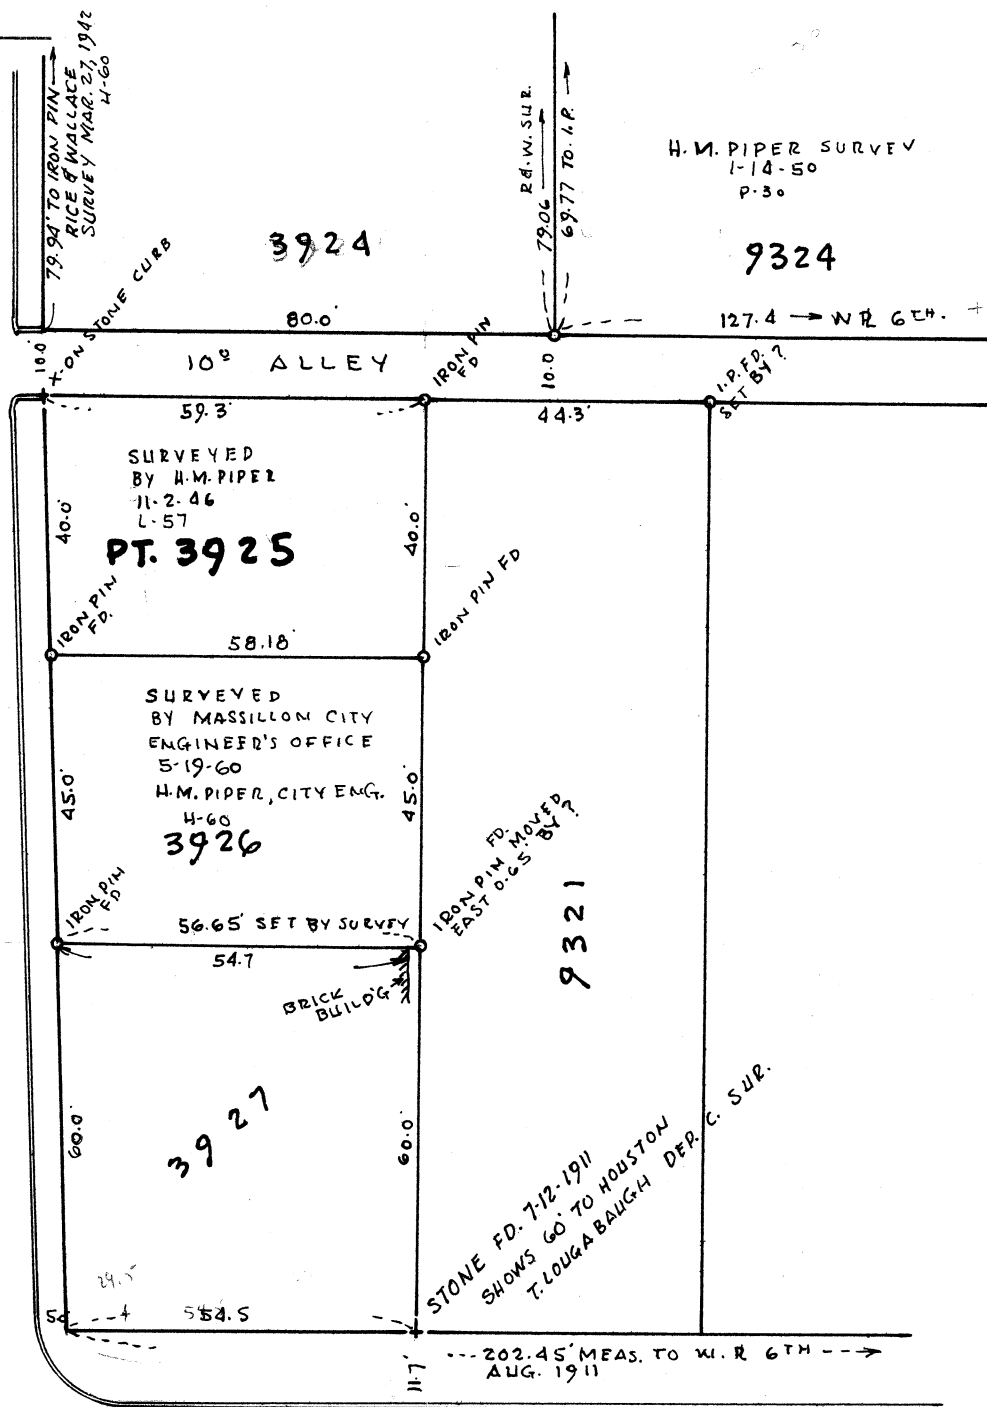

AVE.

S. W.

60'

112

279

482

ton curb return 10° Alley

HOUSTON ST S.W. 30°

59.30

40.0

45.0

3925

58.18

40.0

3926

3921

1. Pin

1. Pin

1. Pin

1. Pin

N. E. L. P.