


IN THE CITY OF MASSILLON, OHIO.

AUGUST 8, 1944.

SCALE - 1" = 20 FT

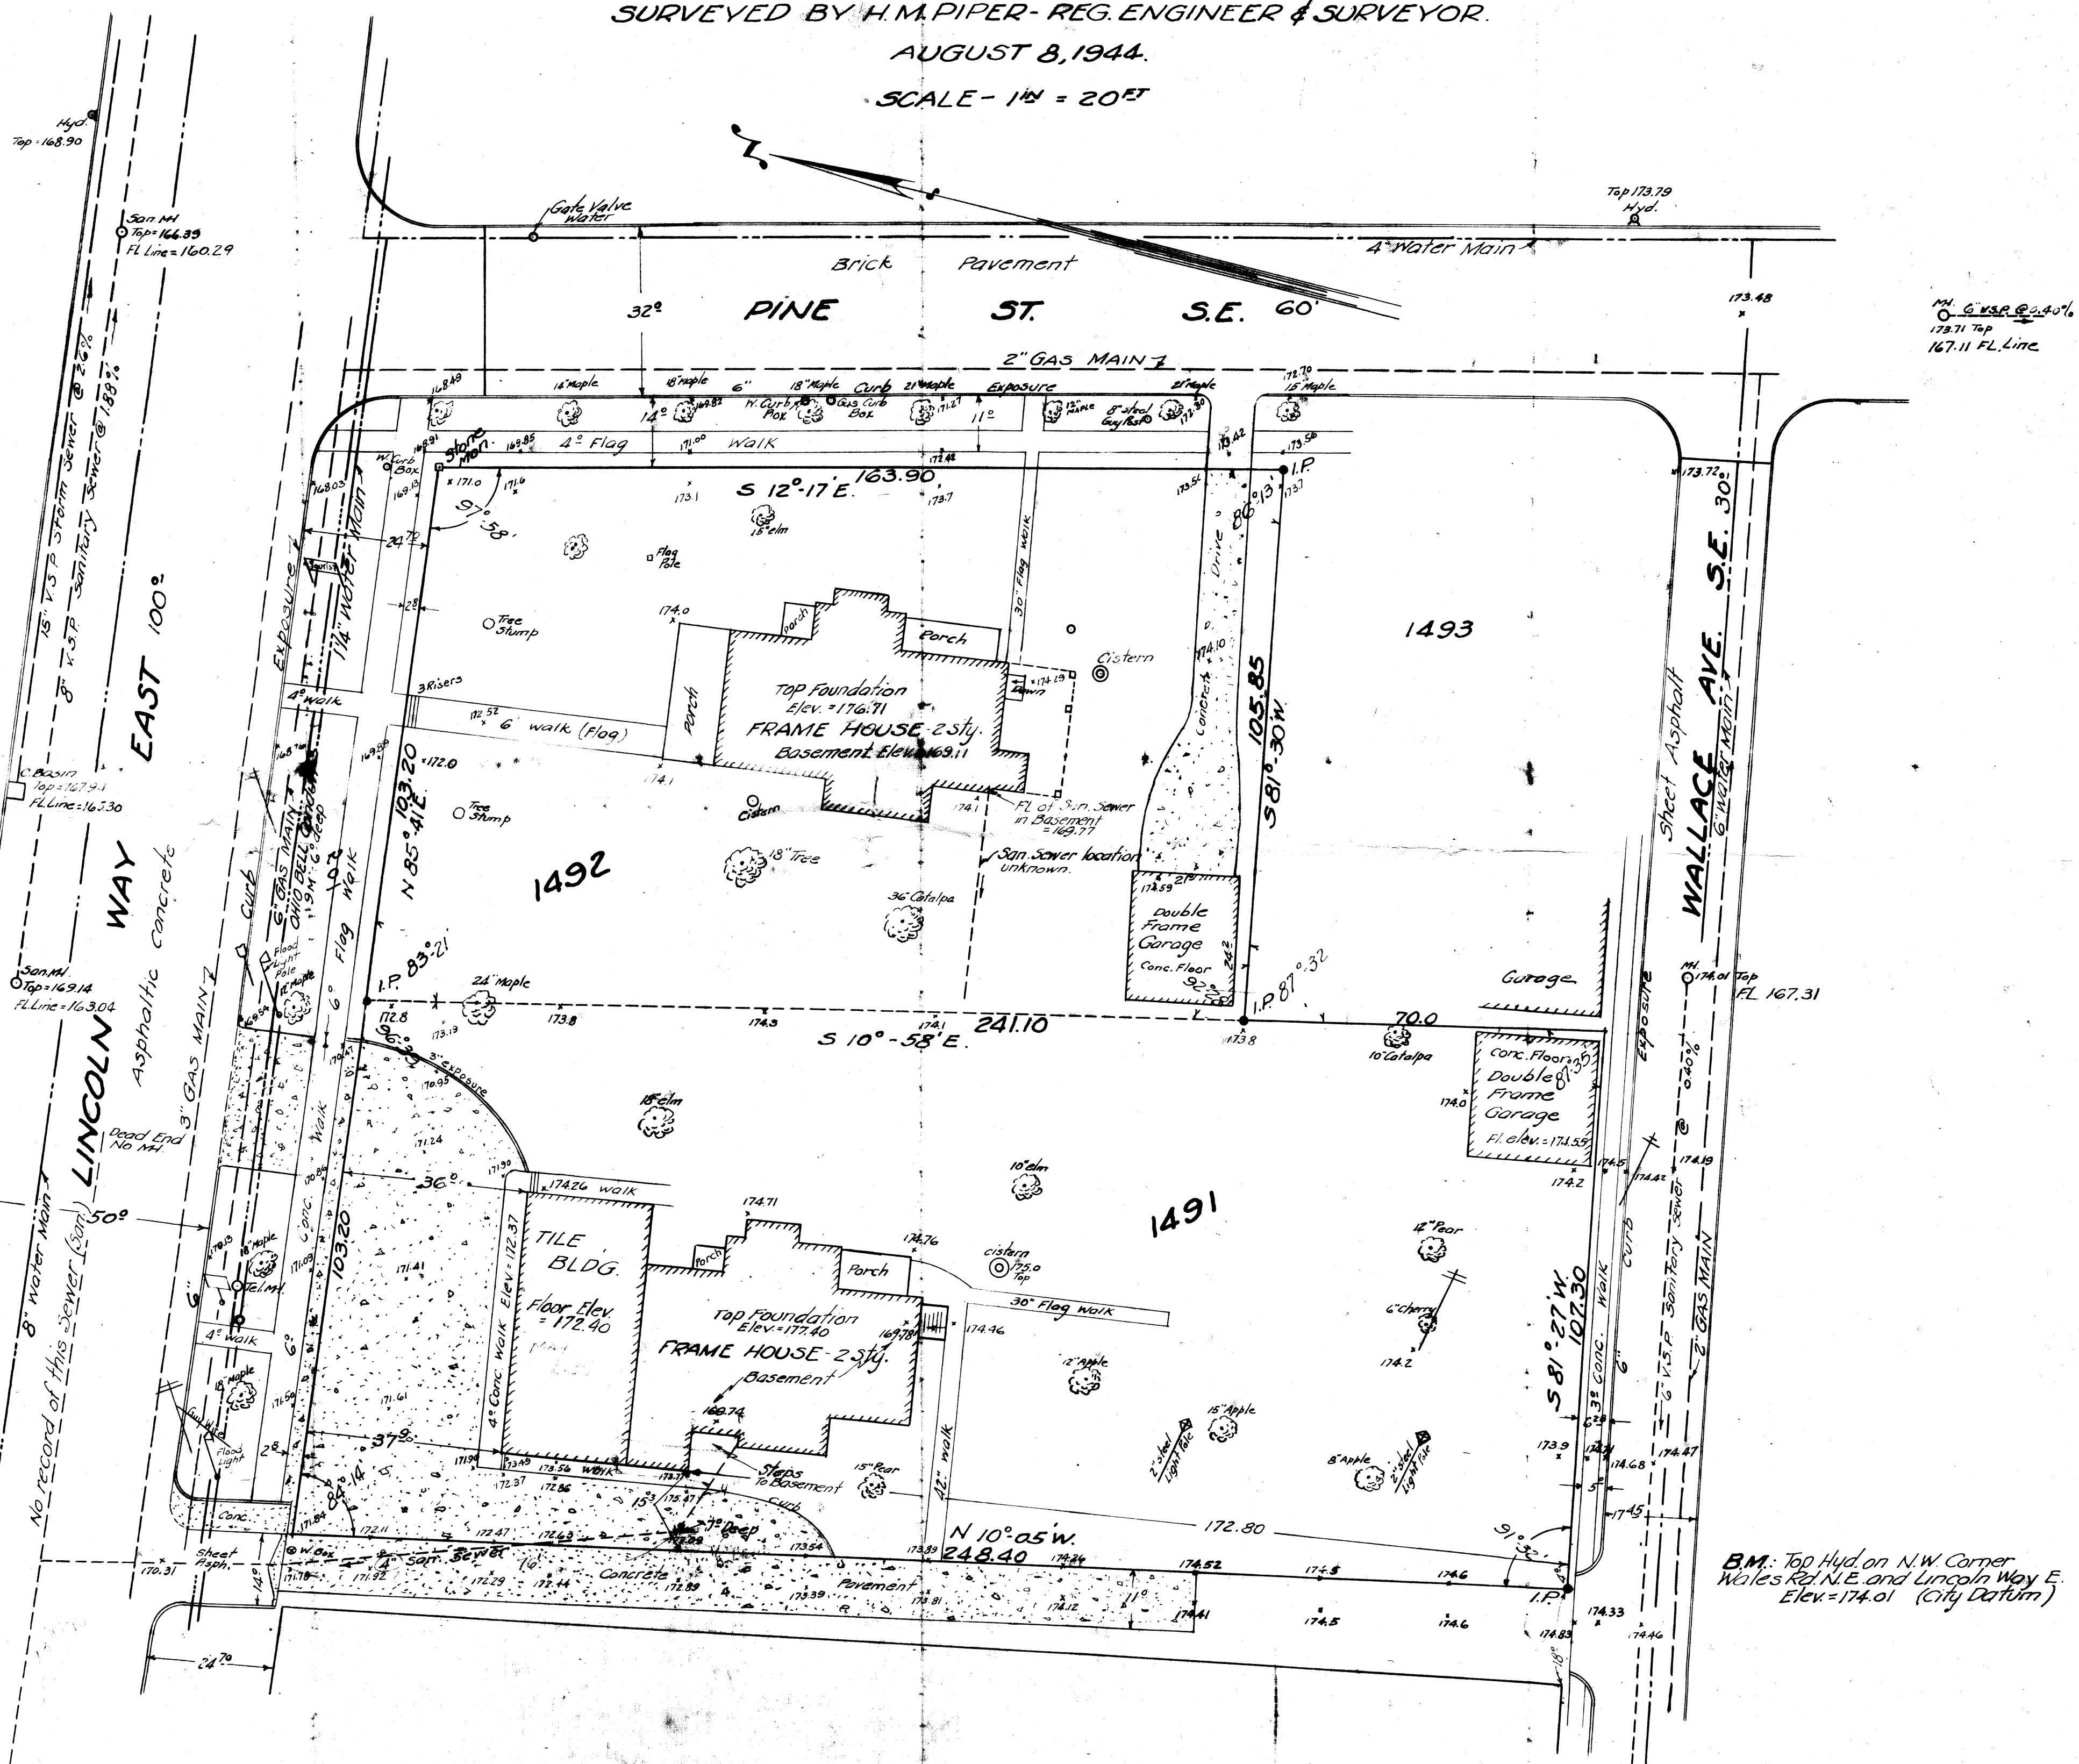

102

Note: 3/4" Water Service Renewed in 1919


SURVEY OF LOT #1491

IN THE CITY OF MASSILLON, OHIO

SURVEYED BY Rice & Wallace

Feb. 22 1935

SCALE 1" = 20'

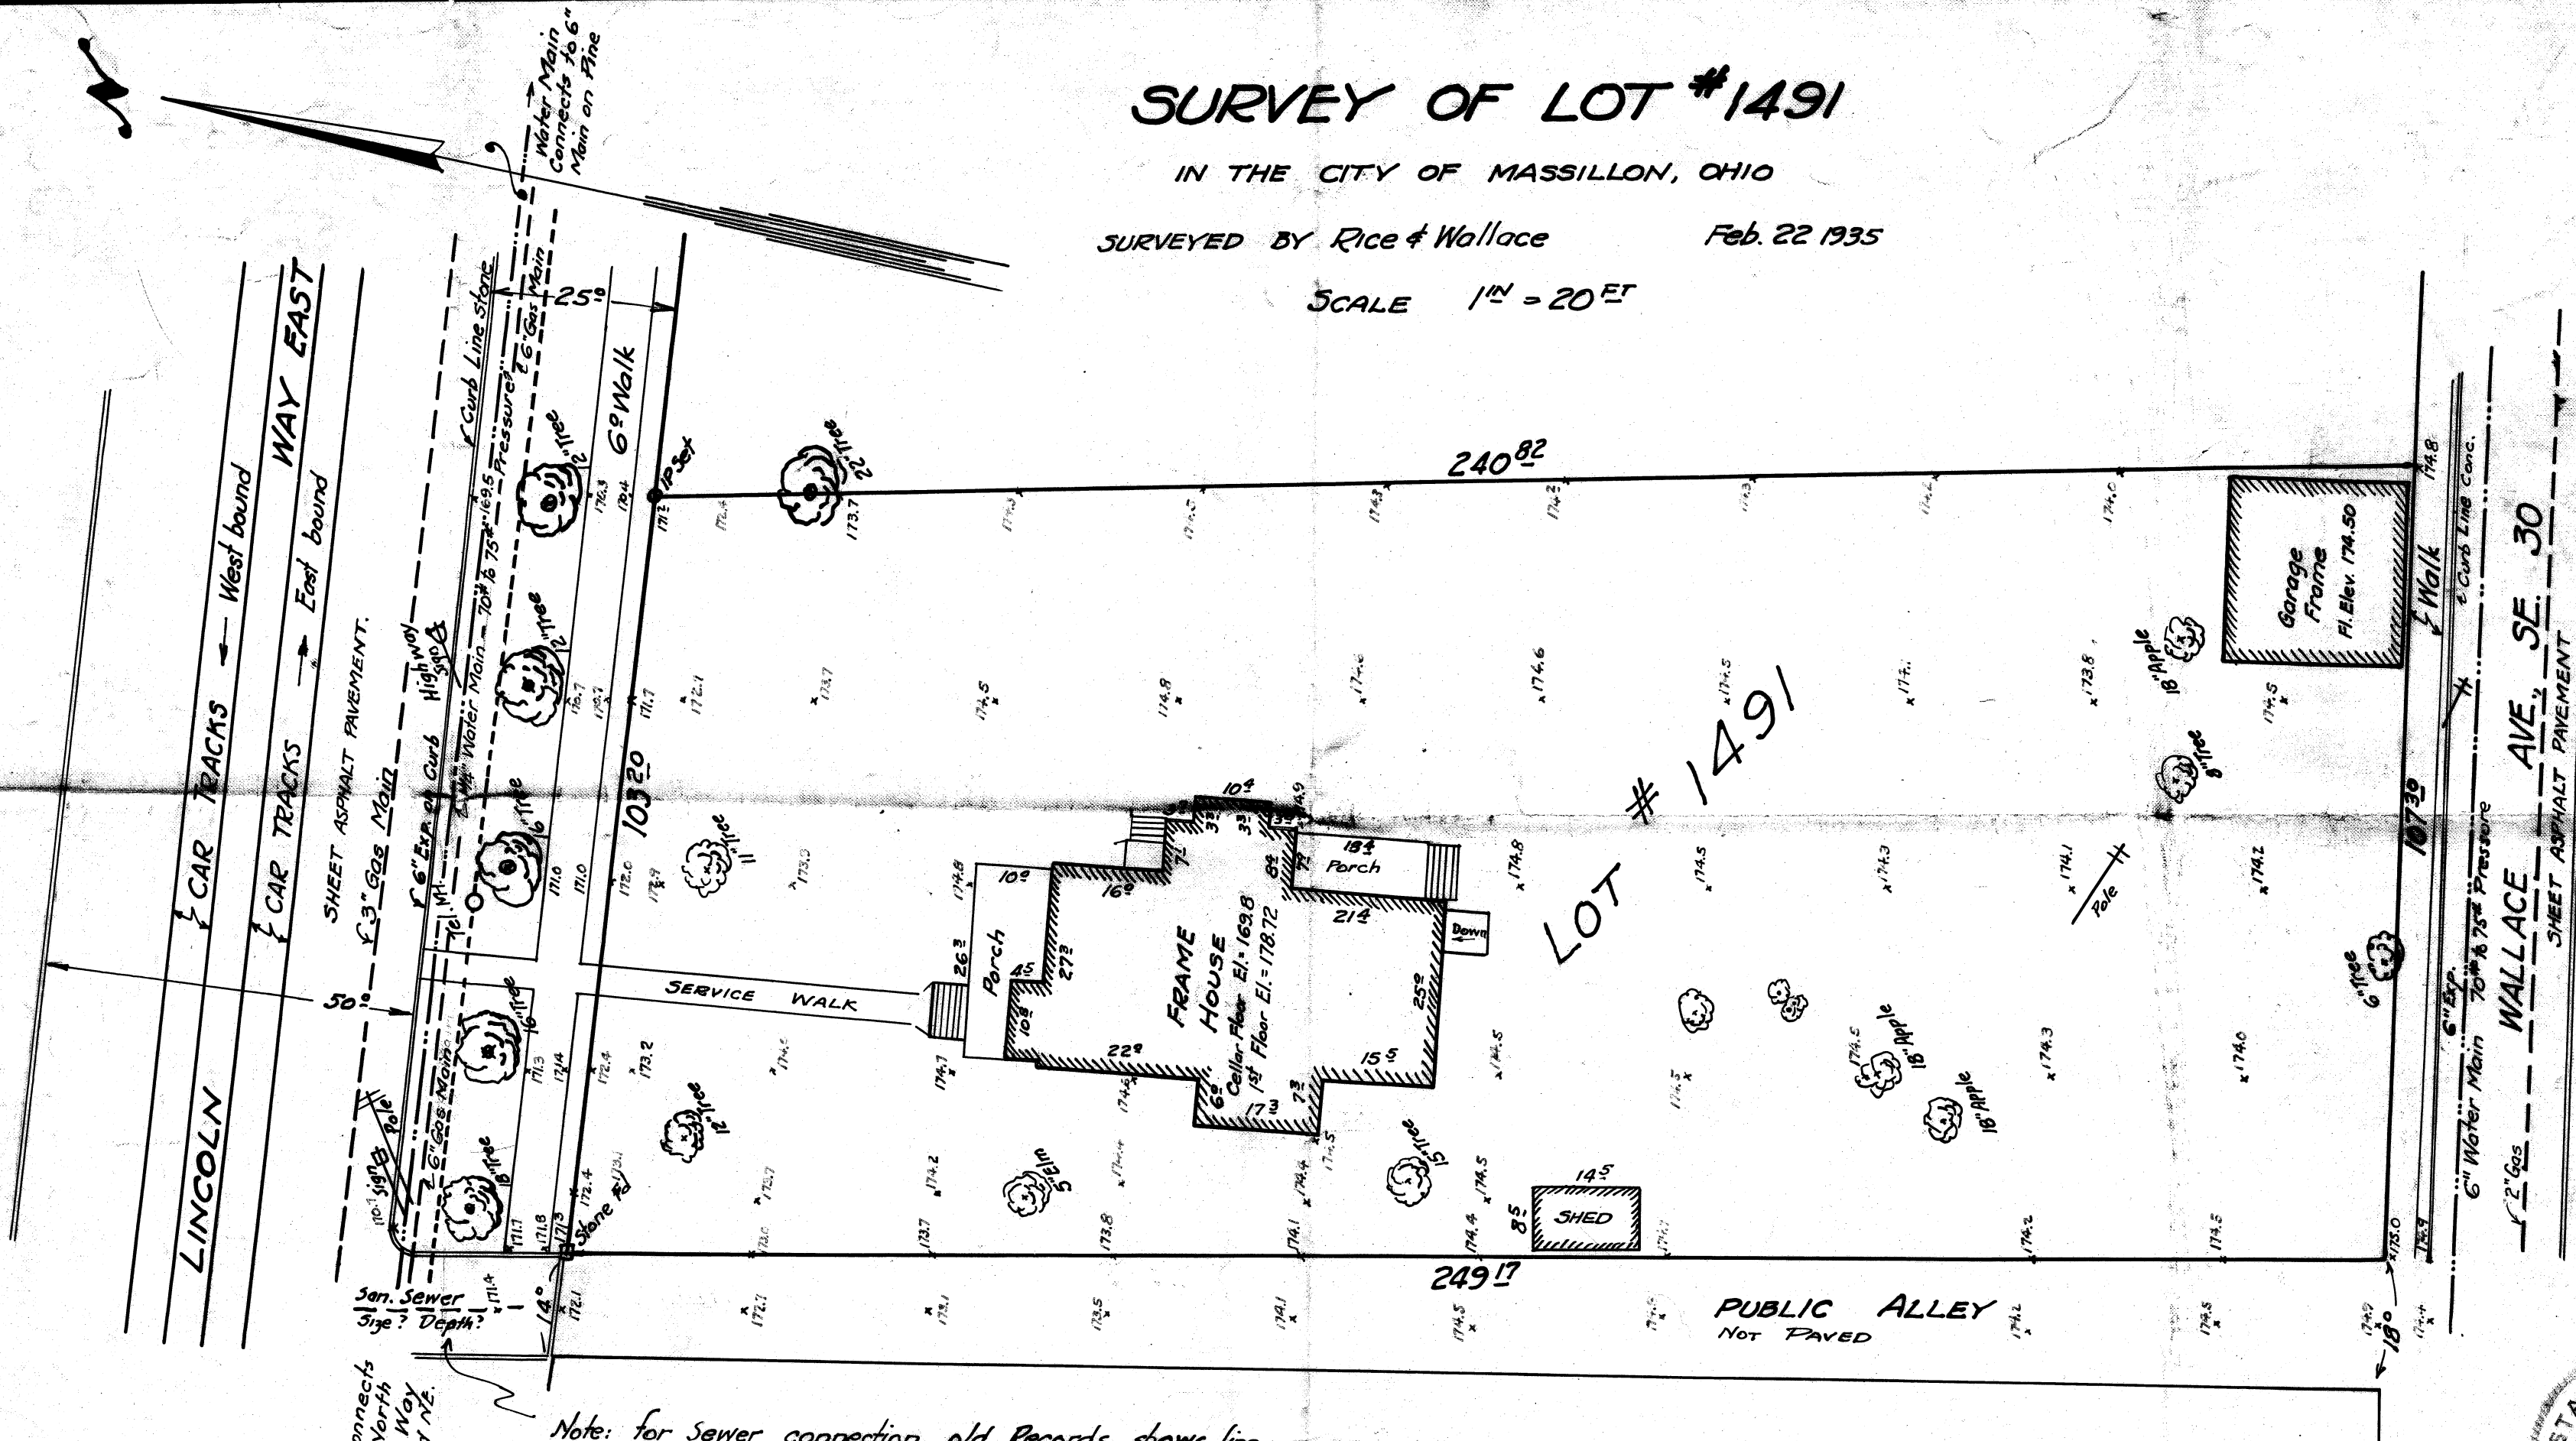

Note: for Sewer connection, old Records shows line up alley to serve this property - San Sew. Rec. Book #1, Page 6.

BM: Hyd on N.W. Cor of Lincoln Way East and Wales Road NE. Elev = 174.01 (CITY DATUM)



501
27 Pine Street, S. E.
Massillon, Ohio 44646
October 3, 1978

Mr. Robert Wagner
City Engineer
Massillon City Hall
100 City Hall, S. E.
Massillon, Ohio 44646

SUBJECT: 27 Pine Street, S. E.
Lot No. 1493
Sanitary Sewer Location

Dear Sir:

I have located the direction of the City sanitary sewer line from subject property. The sanitary sewer line proceeds from the rear of subject house in a northwest direction across the southwest corner of lot 1492, through lot 1491 tapping into a line showing on August 4, 1944 survey of lots 1491 and 1492 (surveyed by H. M. Piper).

The Rotor Rooter Sewer Service, 2529 Fourth Street, N. W., estimated recent blockage to be 250/300 feet from subject house. This would place the obstruction in the line to be at or near the recently demolished building on the west side of lot 1491.

The line has been running fine since the above Rotor Rooter services were performed over three months ago.

By copy of this letter, I am requesting it be filed with lot 1493 records. In the event construction or demolition work, etc., is performed on lots 1492 and 1491 which could disrupt the operation of the sanitary sewer from lot 1493 to the main city line running westward along Lincoln Way, East, I am requesting that adequate precaution be given by your department to the contractor to prevent such occurrence.



Keith M. Davis

cc: Messrs. D. Klekner - City Council
S. M. Schultz - "
V. Snyder - "