

518

SURVEY OF LOT NO. 10781 & South 1/2 10782

MASSILLON, STARK, OHIO


FOR SAYRE & SAYRE

204 Market Ave. S.
Canton 2, Ohio.

DATE 3-12-55

BY H. M. PIPER - REGISTERED ENGINEER AND SURVEYOR

SCALE: 1" = 40'

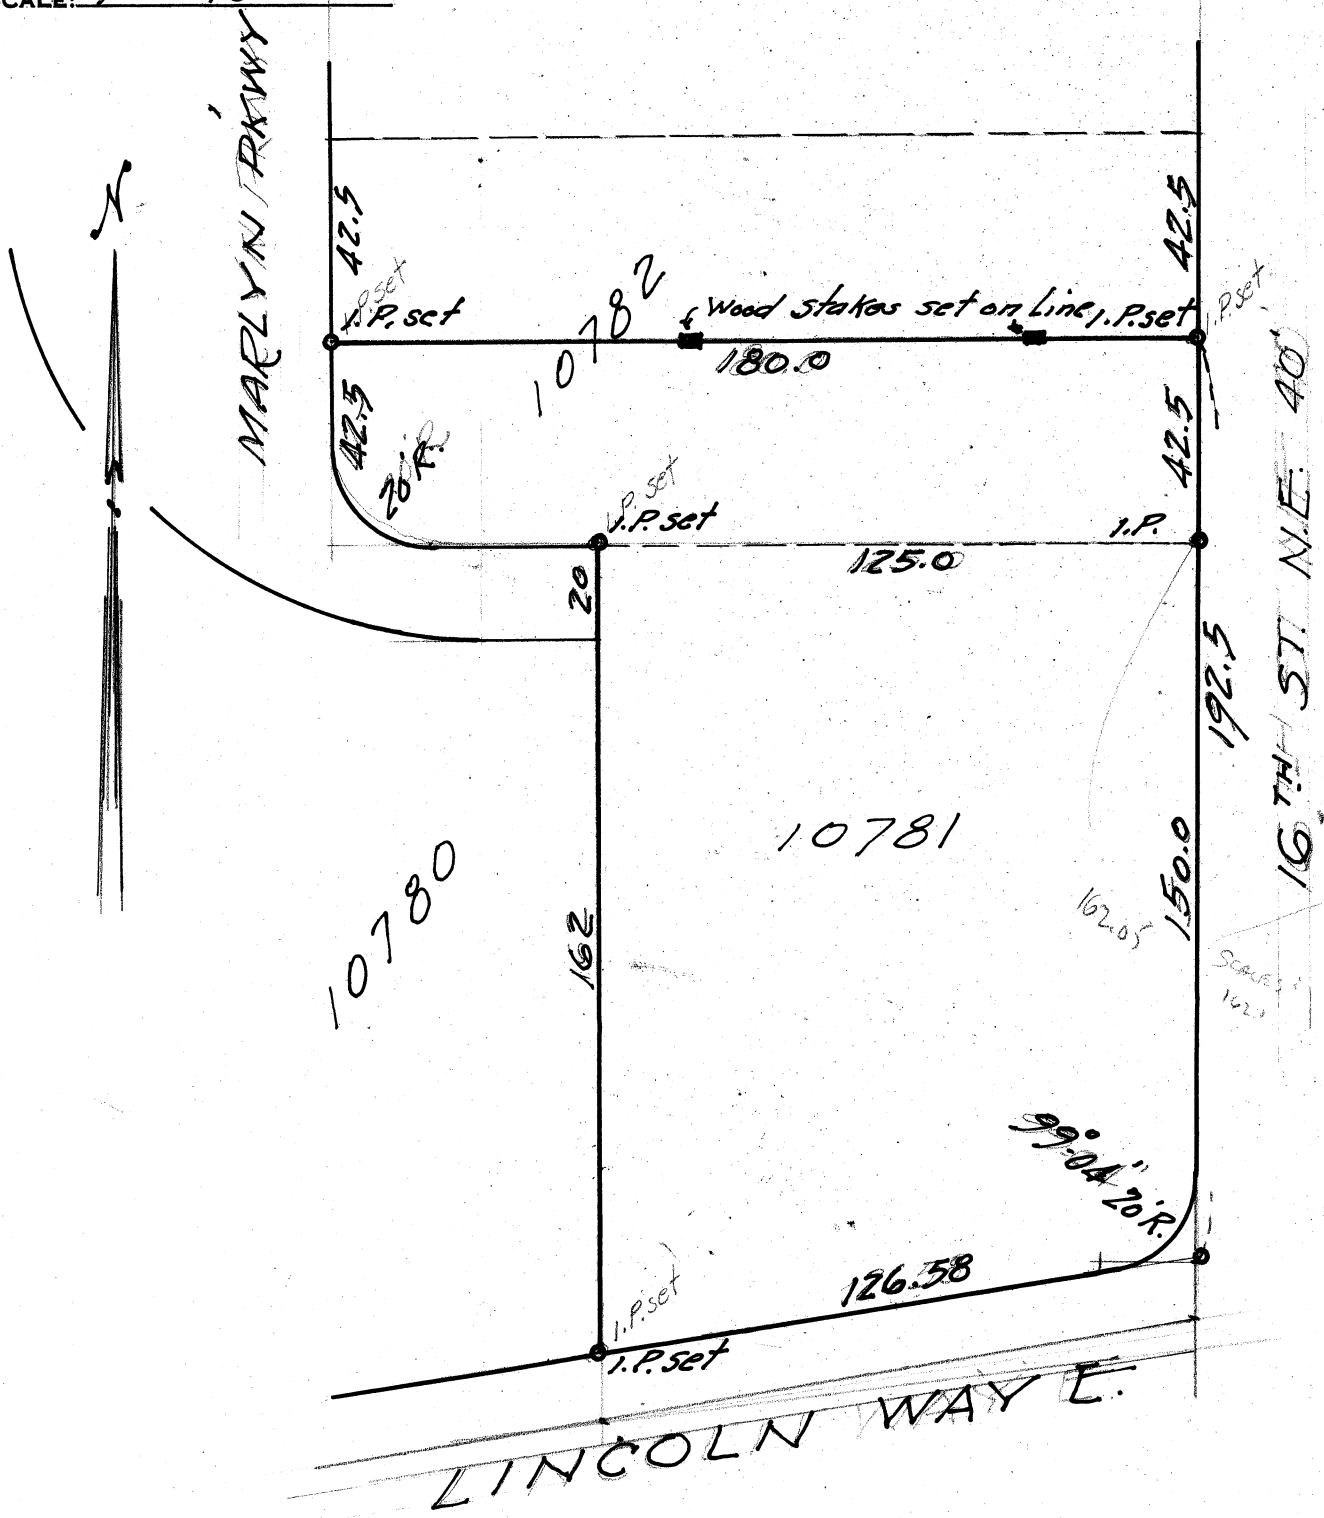

March 17, 1955

Mr. Arthur A. Sayre

Canton, Ohio

Dear Sir:

I am enclosing a survey plat of Lot No. 10781 and the south half of Lot No. 10782 in Massillon, Ohio, said lots having been recently sold by Mr. Letcavits to Mr. Sonnhalter.

A survey was made of Lot No. 10781 for Mr. Letcavits previous to his building but during construction most of the stakes were lost, thus necessitating an almost complete survey of same.

No survey had been made of the south half of Lot No. 10782, the parcel Mr. Letcavits purchased at a later date.

Very truly yours,

H. M. Piper

City Engineer

HMP/mr