


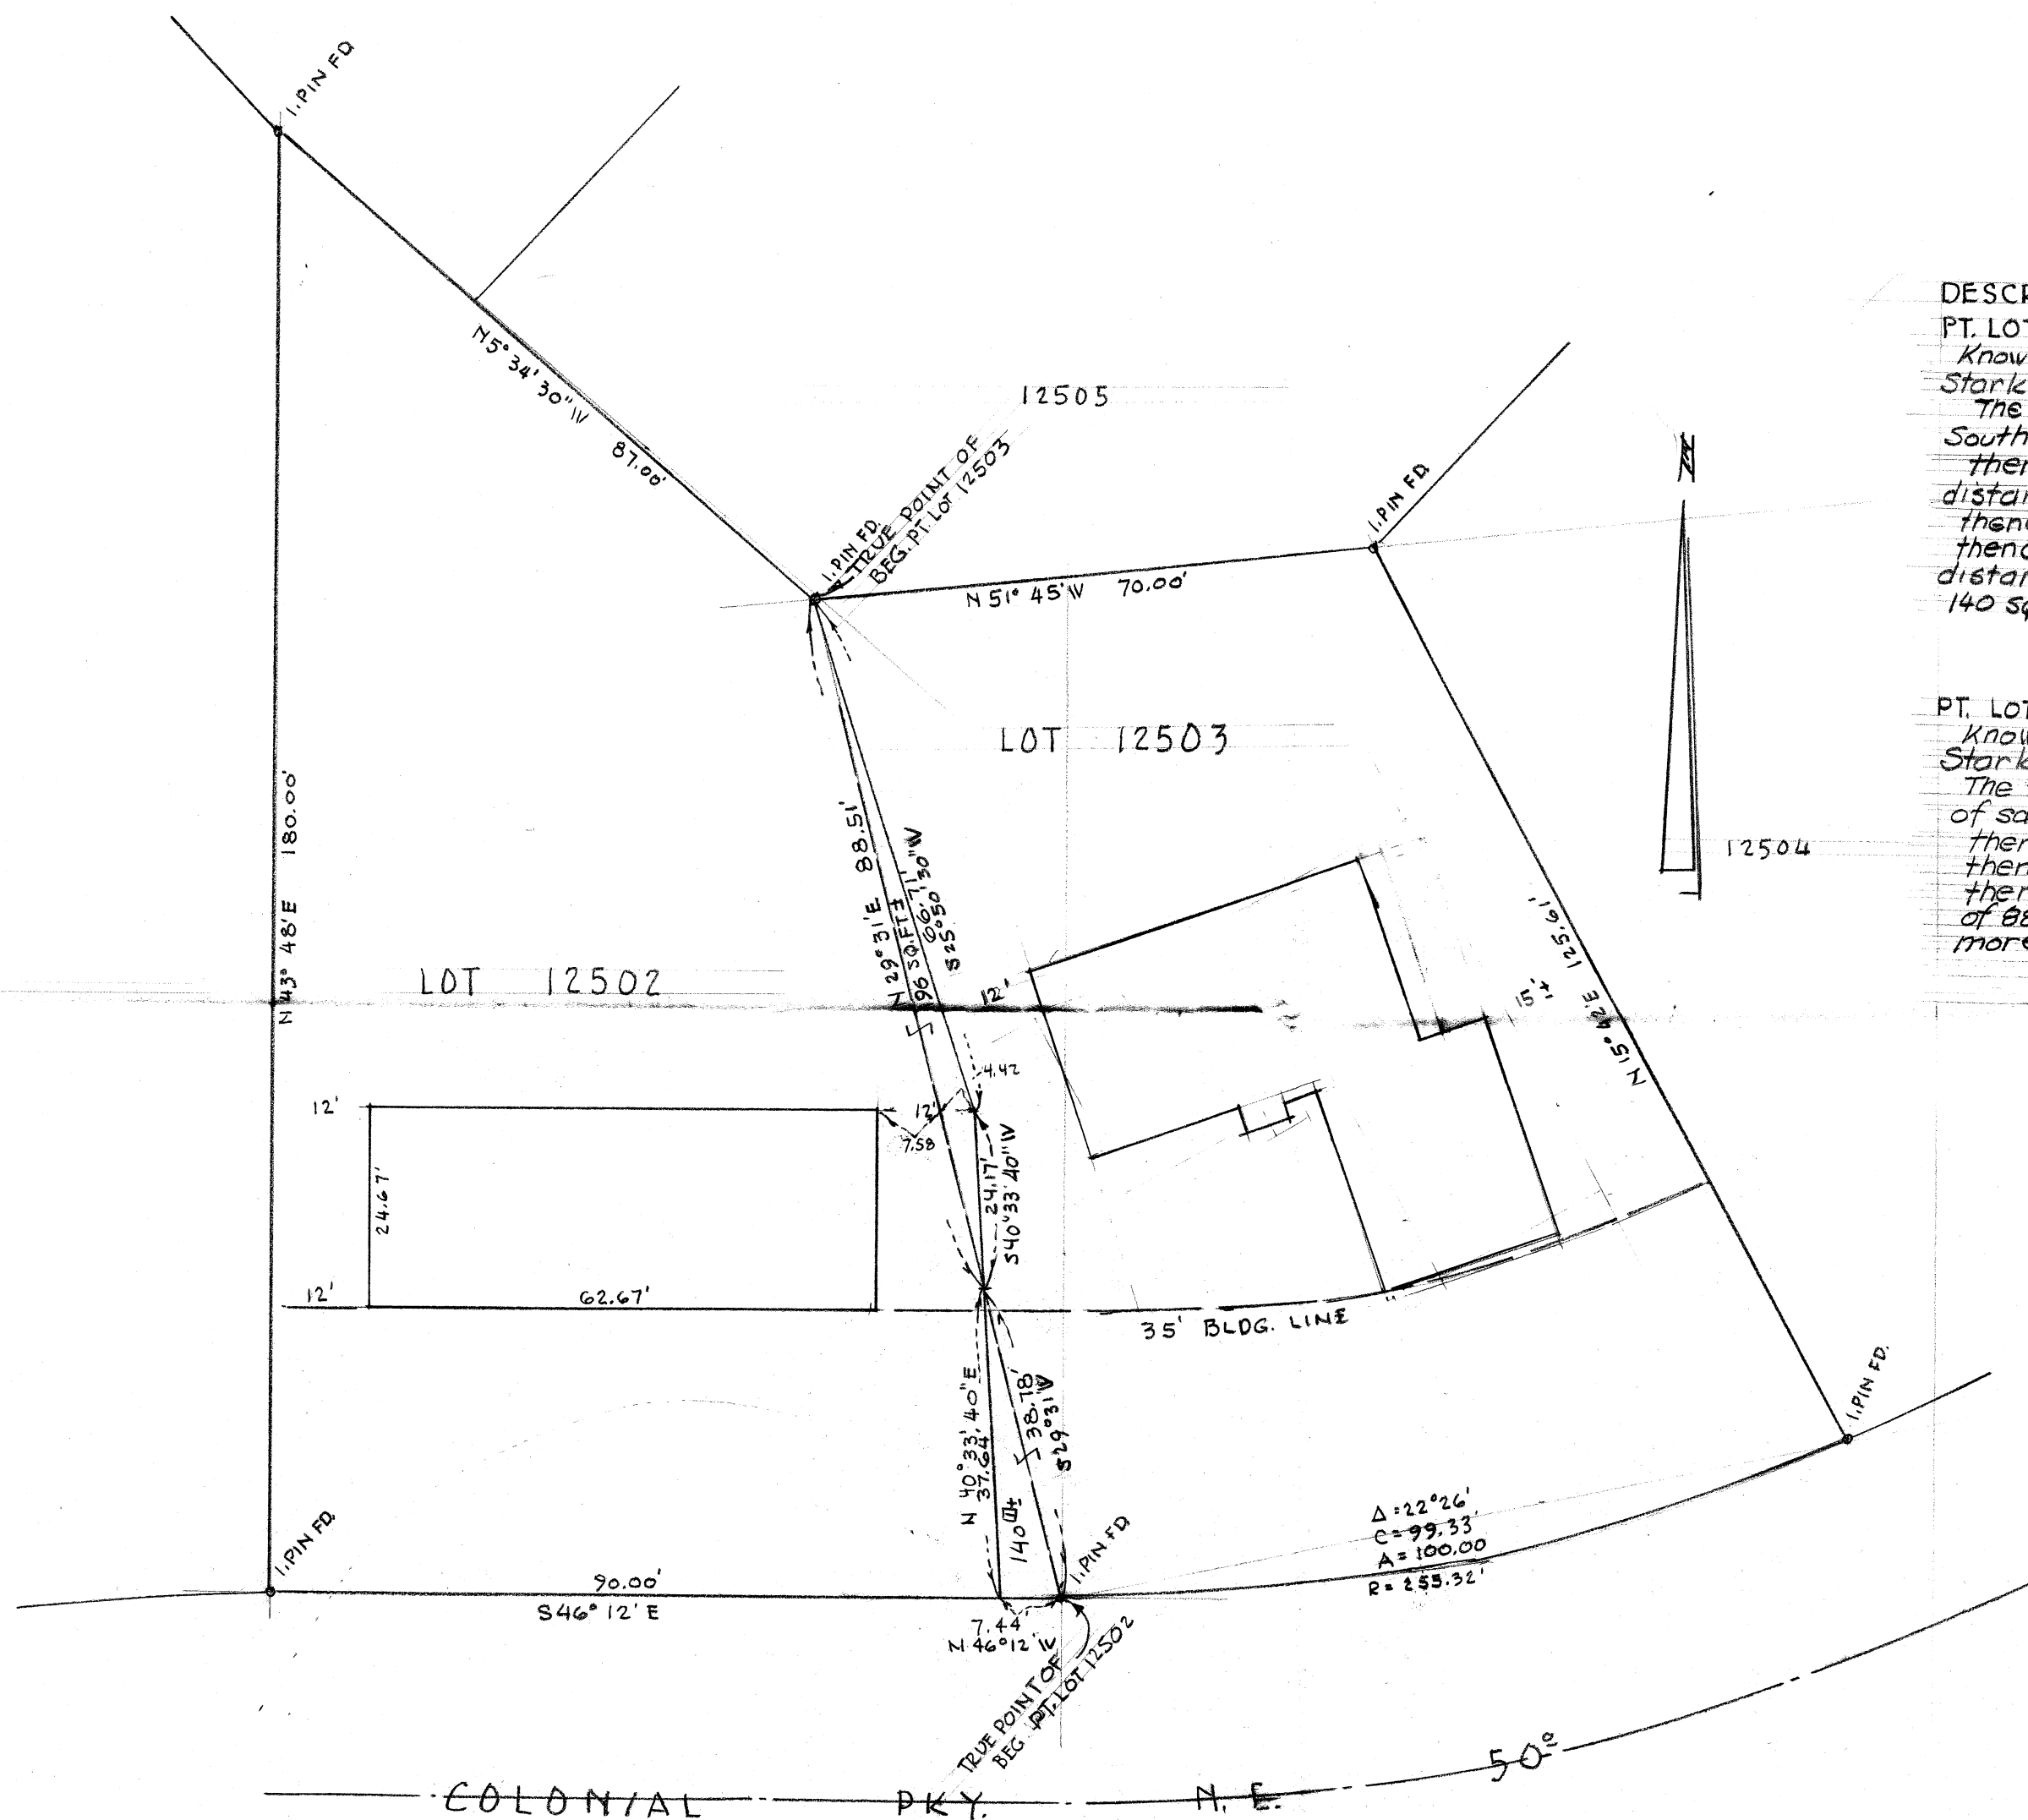

DESCRIPTIONS:

PT. LOT 12502:

Known as and being part of Lot no. 12502, in the City of Massillon,
Stark Co., Ohio, and being more fully described as follows:

The true point of beginning being an existing iron pin at the Southeast corner of said Lot no. 12502;
thence N 46°12'W along the south line of said Lot no. 12502 a distance of 7.44' to a point;
thence N 40°33'40"E a distance of 37.64' to a point;
thence S 29°31'W along the east line of said lot no 12502 a distance of 38.78' to the true point of beginning containing 140 sq. ft. more or less.

PT. LOT 12503:

Known as and being part of Lot no. 12503, in the City of Massillon, Stark Co., Ohio and being more fully described as follows:

The true point of beginning being at the Northwest corner of said lot no. 12503;
thence S 25° 50' 30" W a distance of 66.71' to a point;
thence S 40° 33' 40" W a distance of 24.17' to a point;
thence N 29° 31' E along the west line of said lot no. 12503, a distance of 88.51' to the true point of beginning containing 196 sq.ft. more or less.

SURVEY & PLOT PLAN OF

LOTS 12502 & 12503, MASSILLON, STARK CO., OHIO

BY R.F. WAGONER, REG. SURVEYOR

DEC. 1972.

SCALE 1"=20'