
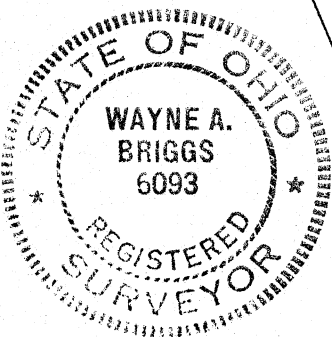


PLAT OF SURVEY

LOT No. 3204 & PART
OF LOT No. 3202
CITY OF MASSILLON
STARK COUNTY OHIO
SCALE - 1" = 40' MARCH 1976

ANDREW AVENUE N.E.

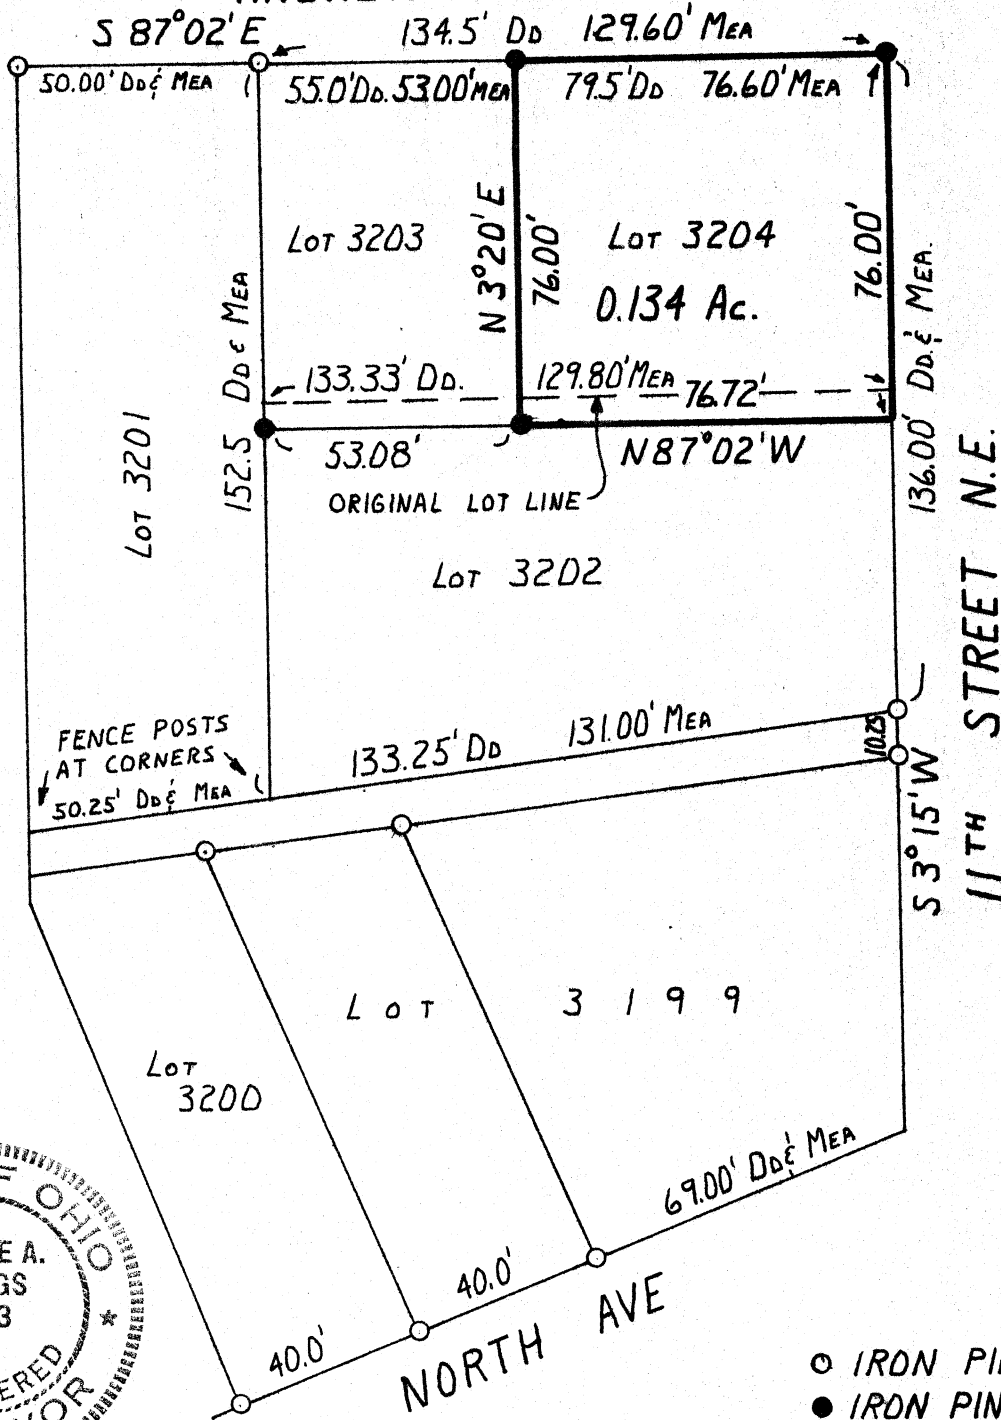

○ IRON PIN FOUND
● IRON PIN SET

Known as and being Lot No. 3204 and part of Lot No. 3202
in the City of Massillon, Stark County, Ohio, further bounded and
described as follows:

Beginning at an iron pin found at the northeast corner of
Lot No. 3201; thence south 87 degrees and 02 minutes east and with
the south line of Andrew Avenue N.E. a distance of 53.00 feet to an
iron pin set and the true place of beginning; thence continuing
with the south line of said Andrew Avenue N.E., south 87 degrees
and 02 minutes east a distance of 76.60 feet to an iron pin set on
the west line of Eleventh Street N.E.; thence south 3 degrees and
15 minutes west and with the west line of said Eleventh Street N.E.
a distance of 76.00 feet to a point; thence north 87 degrees and 02
minutes west a distance of 76.72 feet to an iron pin set; thence
north 3 degrees and 20 minutes east a distance of 76.00 feet to the
true place of beginning, containing 0.134 acres, more or less.

