


**SHISLER  
HUNSINGER &  
ASSOCIATES**  
consulting engineers  
and surveyors

2011 FULTON ROAD, N.W.  
CANTON, OHIO 44709  
OFFICE PH. 455.4942

OR  
455.3995

DATE AUG. 1976

SCALE 1" = 30'

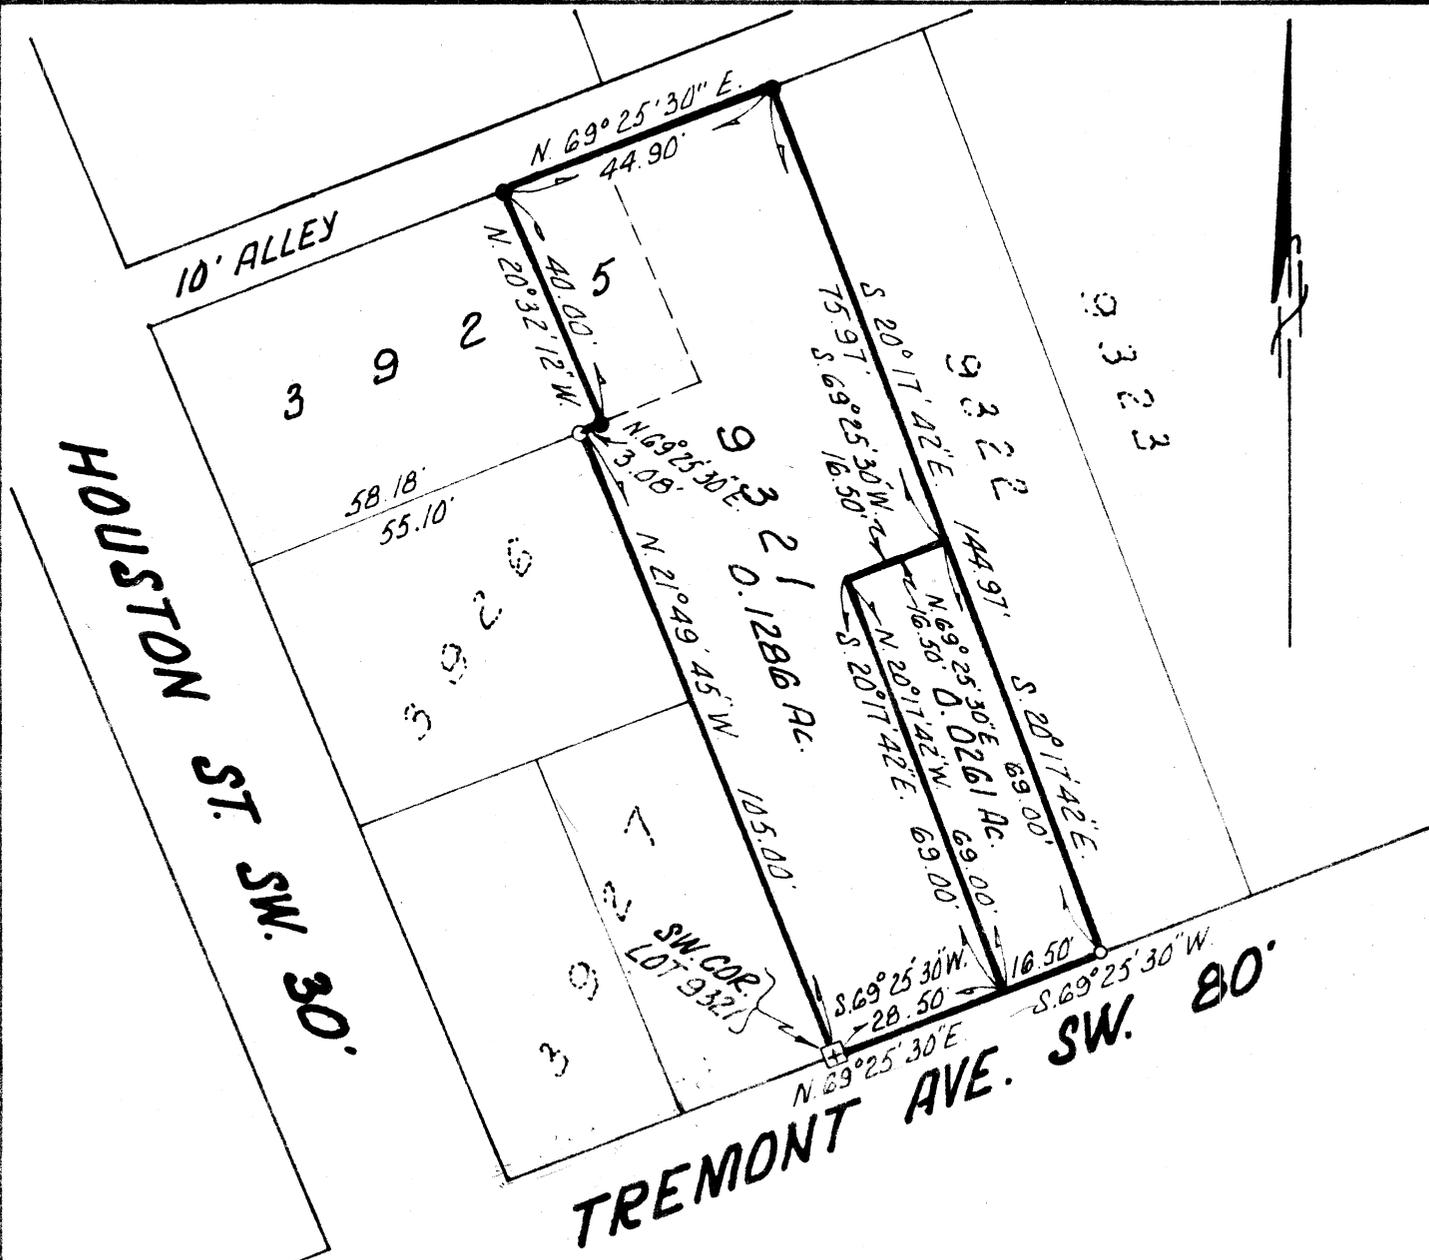

**PLAT OF SURVEY**  
PT. LOT NOS. 3925 & 9321 - CITY OF MASSILLON  
STARK COUNTY, OHIO

- ⊕ MARKER WITH CUT CROSS
- IRON PIN FOUND
- IRON PIN SET



2011 FULTON ROAD, N.W.  
CANTON, OHIO 44709

DESCRIPTION OF 0.0261 ACRE

PHONE (216) 455-4942  
PHONE (216) 455-3995

Known as and being part of lot number 9321 in the City of Massillon, County of Stark, State of Ohio and further bounded and described as follows:

Beginning at the southwest corner of said lot number 9321; thence north  $69^{\circ} 25' 30''$  east and with the south line of said lot number 9321 and the north line of Tremont Avenue S.W. a distance of 28.50 feet to a point and the true place of beginning for the tract of land herein to be described; thence north  $20^{\circ} 17' 42''$  west a distance of 69.00 feet to a point; thence north  $69^{\circ} 25' 30''$  east and parallel to said south line of said lot number 9321 and said north line of said Tremont Avenue S.W. a distance of 16.50 feet to a point, being on the east line of said lot number 9321 and the west line of lot number 9322; thence south  $20^{\circ} 17' 42''$  east and with said east line of said lot number 9321 and said west line of said lot number 9322, a distance of 69.00 feet to a point, being the southeast corner of said lot number 9321, the southwest corner of said lot number 9322 and on the north line of Tremont Avenue S.W.; thence south  $69^{\circ} 25' 30''$  west and with said south line of said lot number 9321 and said north line of said Tremont Avenue S.W. a distance of 16.50 feet to the true place of beginning and containing 0.0261 acre of land, more or less, but subject to all legal highways, as surveyed by Shisler, Hunsinger & Associates in August of 1976.



Surveyed by,

SHISLER, HUNSINGER & ASSOCIATES

Howard P. Shisler, P.S.