



SECTION 9

Stone (Pd)

N.W. Cor. N.E. 1/4 SECTION 16

HARSH AVENUE S.E. 50'

94°47'W
69.93'
I.P.(Pd)

N 87°29'E I.P.(Set) 366.86'
N 87°29'E I.P.(Pd) 96.8'
S 85°29'E I.P.(Set) 160.0'

N 4°47'E
140.0'

Area Conveyed
0.514 Acre

S 85°29'E
140.0'

I.P.(Pd) 160.0' I.P.(Set)
N 85°29'W

Out Lot 313

Gary L. & Rita J. Holderbaum


PART OF OUT LOT 313
IN CITY OF MASSILLON
STARK COUNTY
OHIO.

PROPERTY MAP
SHOWING AREA CONVEYED BY
GARY L. & RITA J. HOLDERBAUM
TO

JACK A. HOLDERBAUM

Scale: 1 inch = 50 Feet
Dr. By: M. J. ater May 16, 1976.

2320

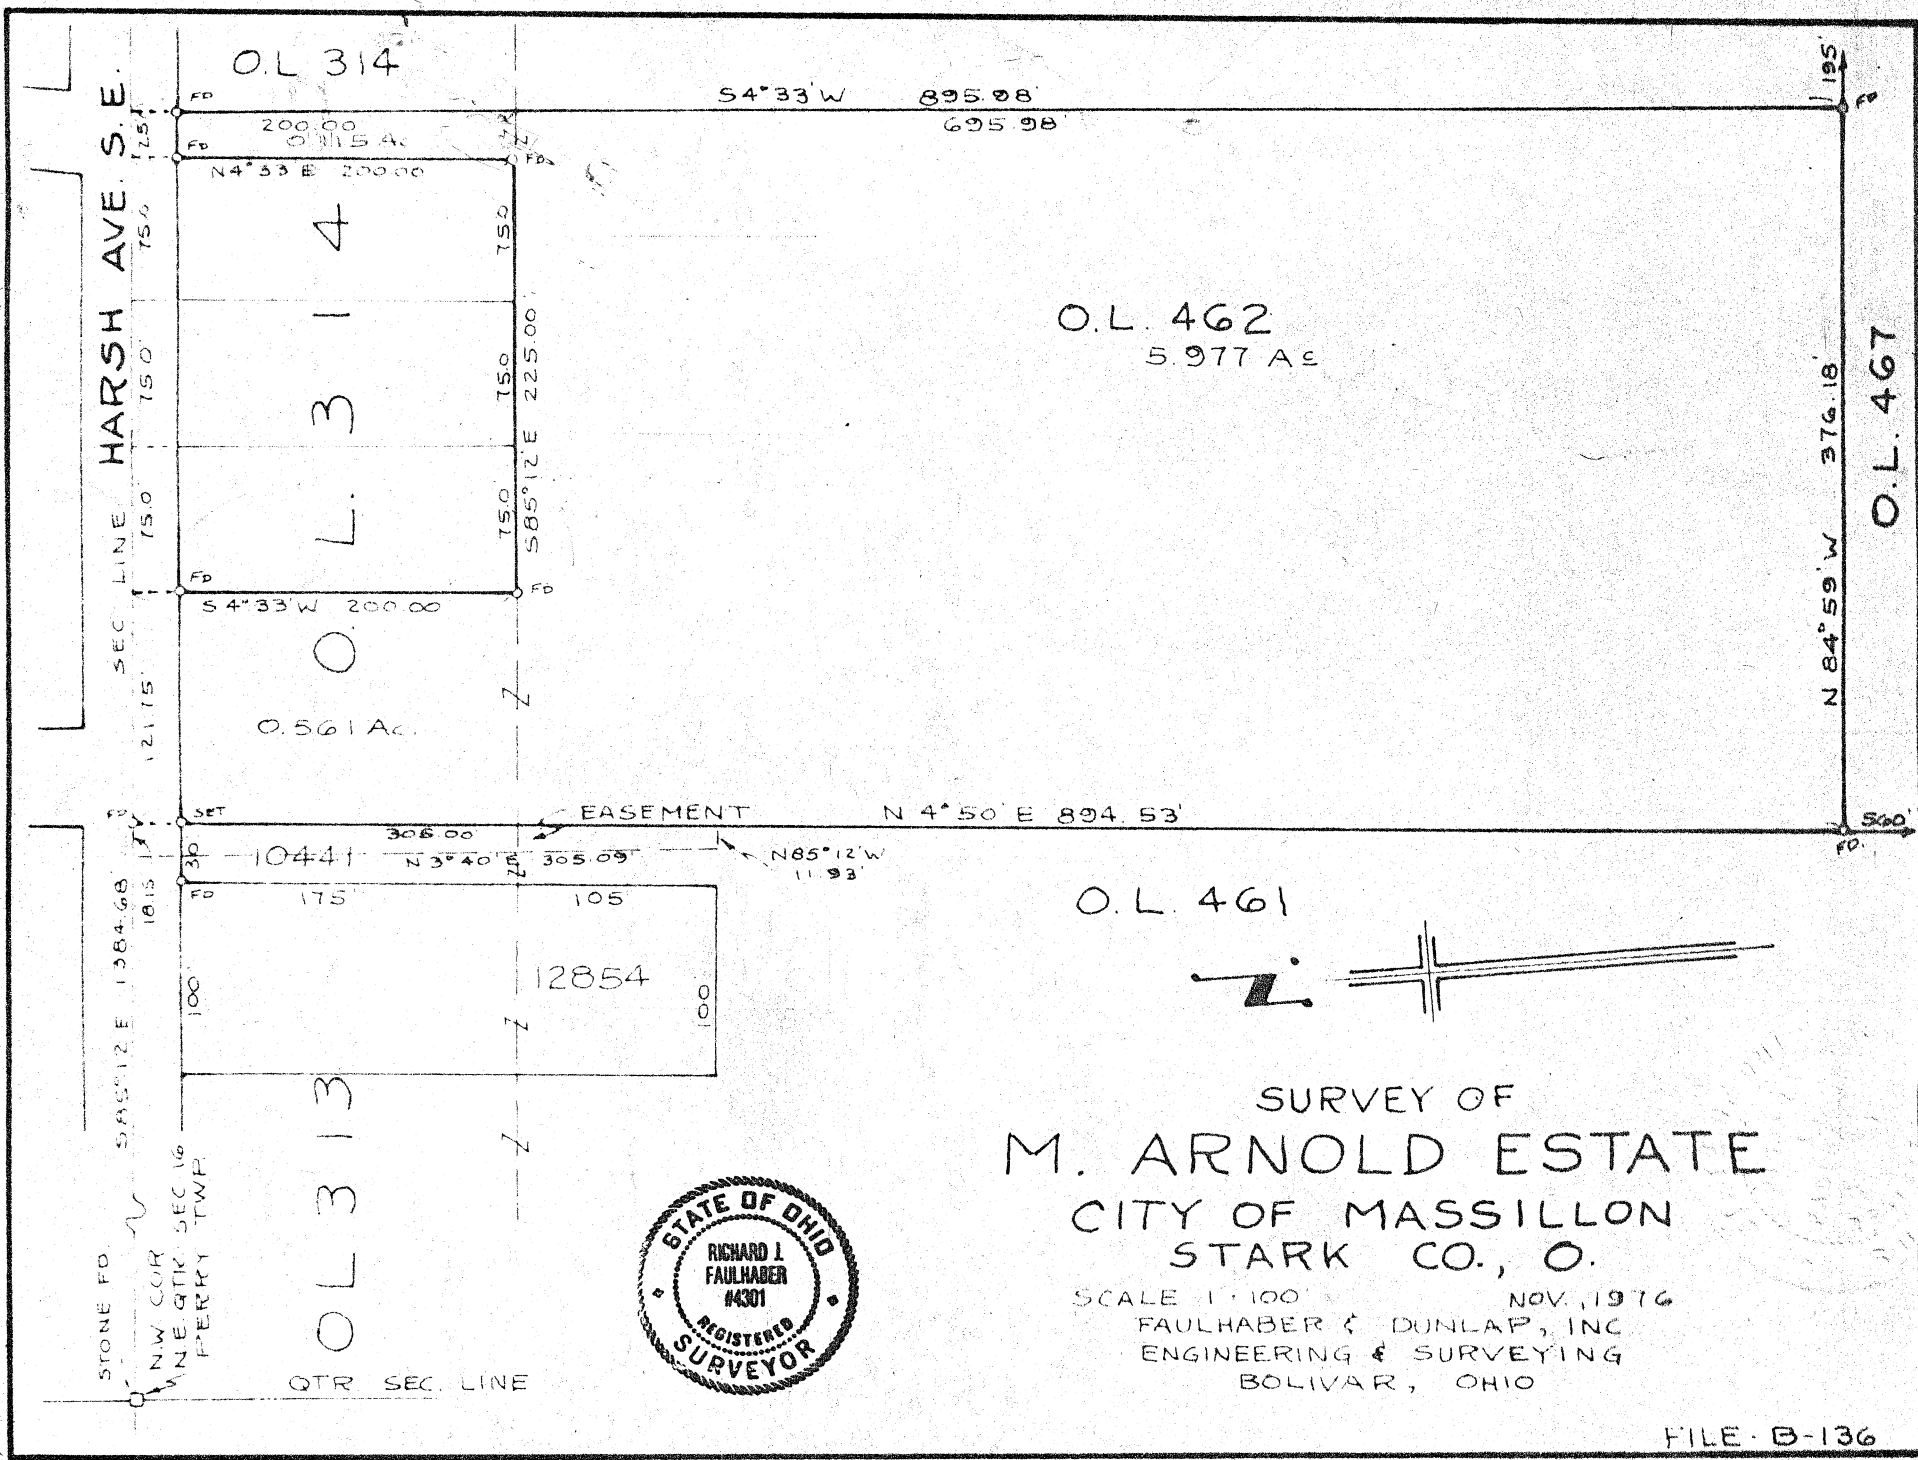

SURVEY OF
M. ARNOLD ESTATE
CITY OF MASSILLON
STARK CO., O.

SCALE 1"=100' NOV. 1976
FAULHABER & DUNLAP, INC
ENGINEERING & SURVEYING
BOLIVAR, OHIO