

2321

HAMMONTREE & ASSOCIATES, LIMITED

Consulting Engineering and Surveying

TREEMORE BUILDING
5233 STONEHAM ROAD
NORTH CANTON, OHIO 44720

R. JAMES HAMMONTREE, P.E. & P.S.
BRUCE M. BAIR, P.E. & P.S.
ROBERT A. KOLOPUS, P.E. & P.S.

PHONE: CANTON 499-8817
AKRON 633-7274

October 8, 1976


DESCRIPTION OF A 0.002 ACRE TRACT

Situated in the City of Massillon, County of Stark, and State of Ohio, and being part of Massillon City Lot #10200, more fully bounded and described as follows, to-wit:

Beginning at a pinch top pipe found at the southwest corner of Massillon City Lot #10199, said pipe being on the northerly right-of-way line of Lincoln Way, N.W., S.R. 172, a 60 foot public right-of-way, and the true place of beginning;

- 1.) Thence N05°39'15"E a distance of 73.00 feet to an iron bar set;
- 2.) Thence S82°23'00"E a distance of 2.50 feet to an iron bar set;
- 3.) Thence S07°37'00"W along the westerly line of said Lot #10199 a distance of 72.96 feet to a pinch top pipe found and the true place of beginning.

The above described tract of land contains 0.002 acres as surveyed by Hammontree & Associates, Ltd., Engineers and Surveyors of North Canton, Ohio in October of 1976.

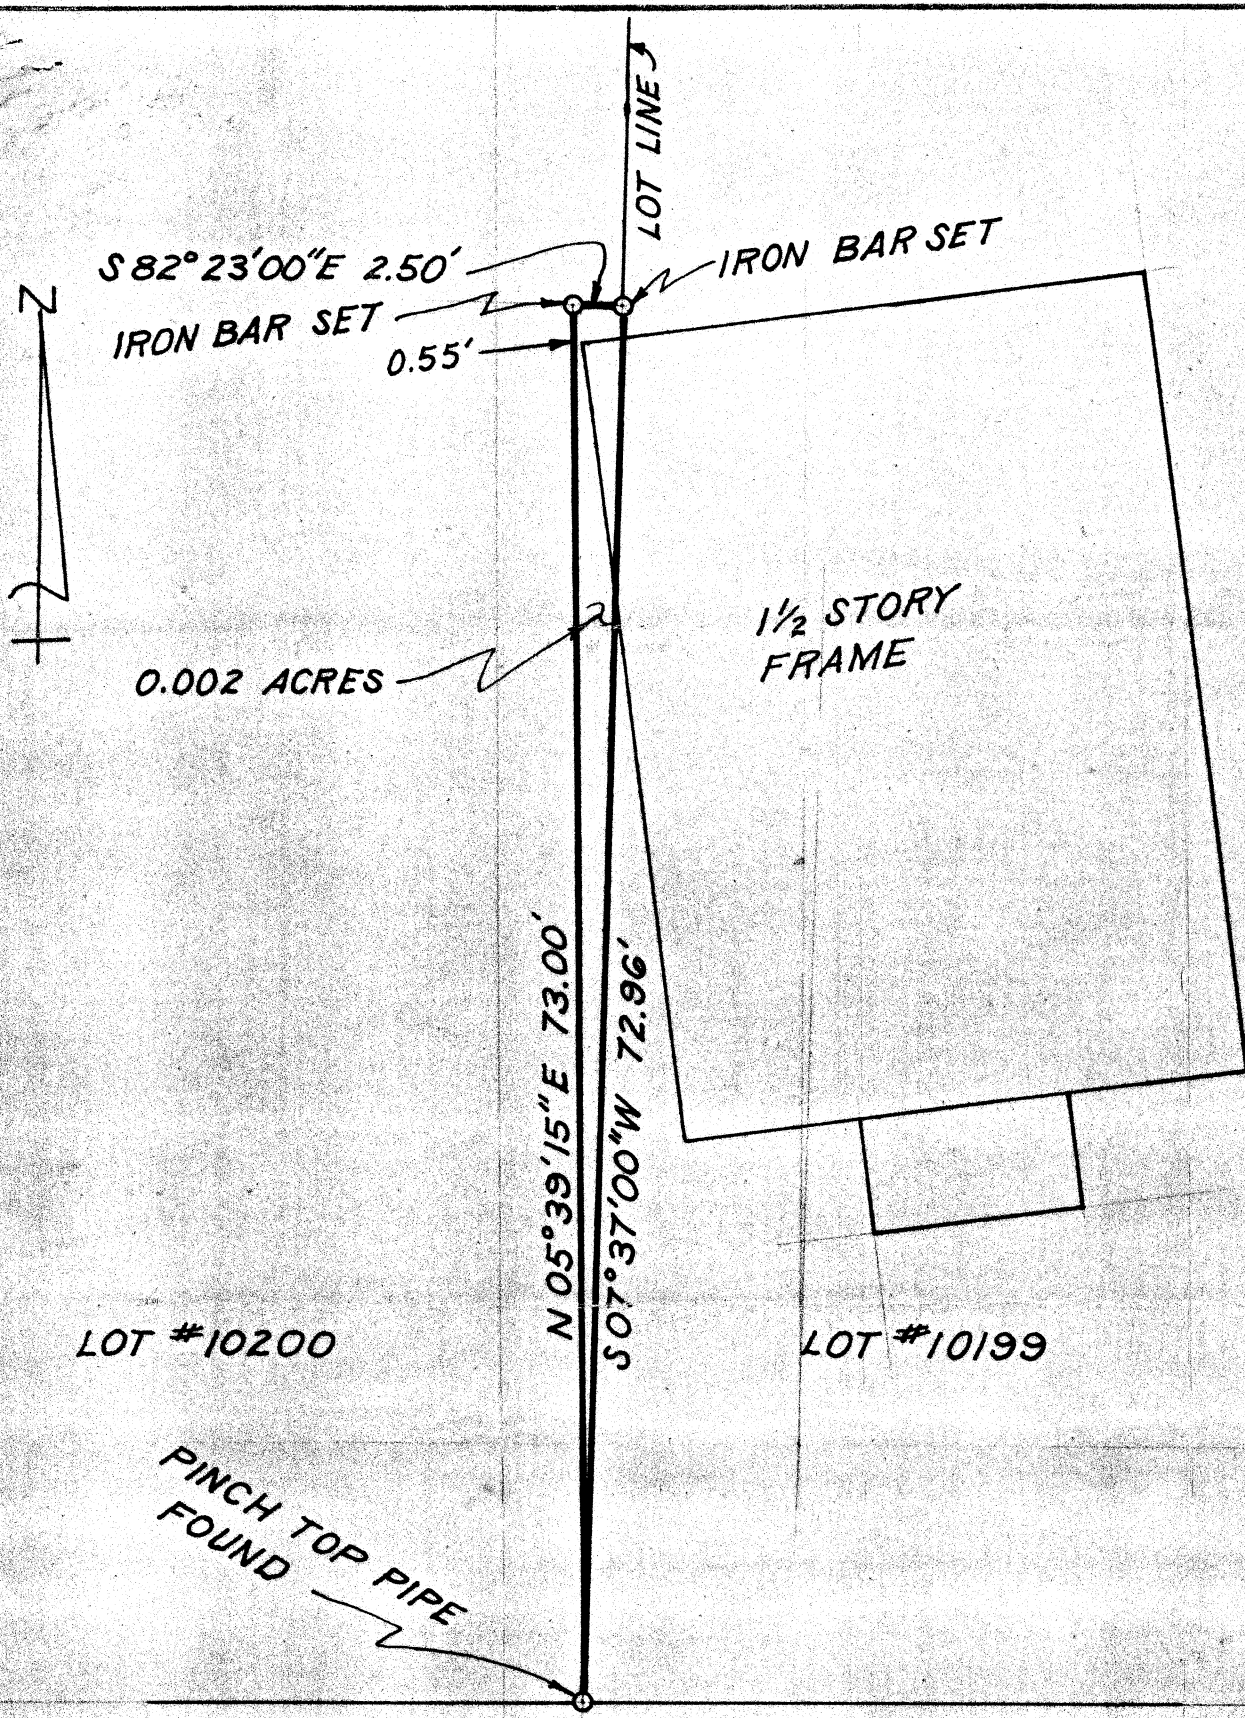

LINCOLN WAY N.W. 60' S.R. 172

MAP OF SURVEY

I hereby certify that this is a correct survey made by me of A 0.002 ACRE TRACT, SITUATED IN THE CITY OF MASSILLON, COUNTY OF STARK, AND STATE OF OHIO, AND BEING PART OF MASSILLON CITY LOT # 10200.

This certification made by me this 6TH day of OCTOBER 19 76

Bruce M. Ban

SCALE: 1 INCH = 10 FEET

HAMMONTREE & ASSOCIATES
REGISTERED ENGINEERS & SURVEYORS
N. CANTON, OHIO 44720 PHONE 499-8817

RPD