


SURVEY OF
PART OUTLOT 374, HAAG PARK
MASSILLON, STARK CO., OHIO
BY MASSILLON CITY ENGINEERS OFFICE, R.F. WAGONER, CITY ENG.
SCALE 1"=50'
MAY 1968

① COURSE NO.

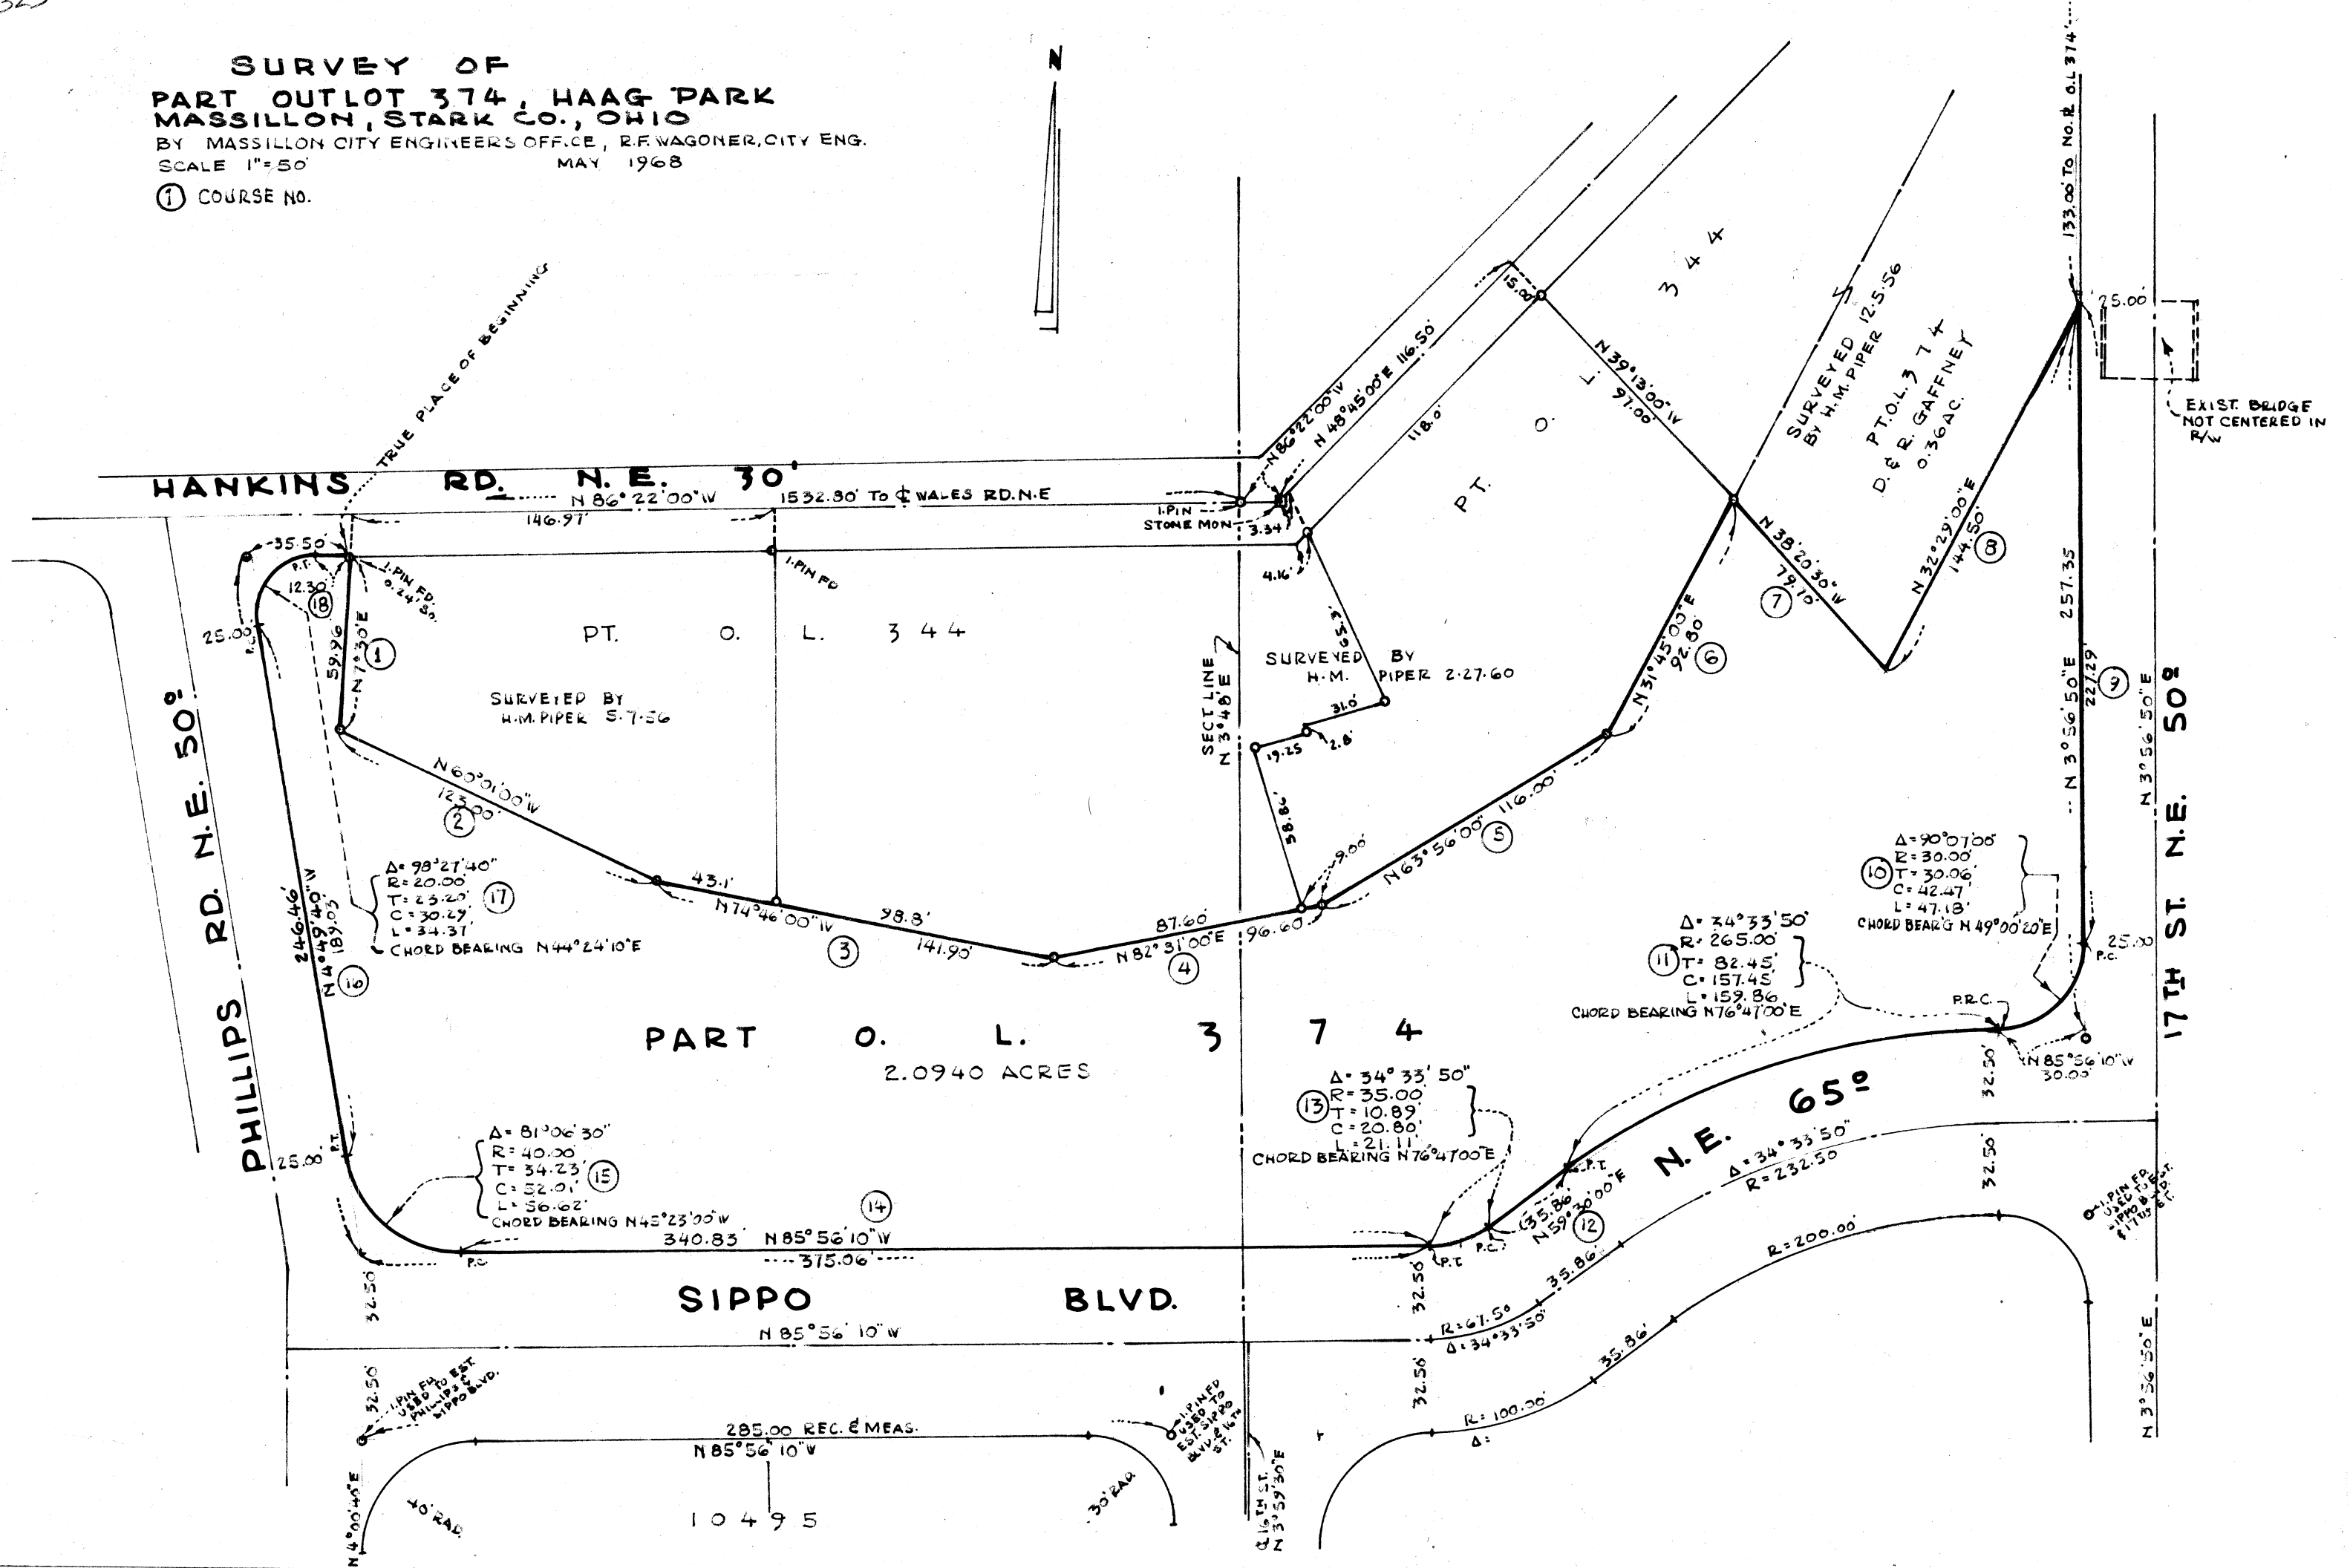

① COURSE NO.

FB-222
P 49

3 equal
Shares

505

$$\begin{array}{r} 35.86 \\ 21.00 \\ \hline 56.86 \end{array}$$

Deflection
6° 10' 22"
for 50' chord

$$\begin{array}{r} 549 \\ 36 \\ \hline 92 \end{array}$$
$$\begin{array}{r} 375.06 \\ 285 \\ \hline 90.06 \end{array}$$
$$\begin{array}{r} 98.8 \\ 43.1 \\ \hline 141.9 \end{array}$$
