


2343

REPLAT OF LOT NUMBERS 3813, 3814, 3815 & 3816
in the City of Massillon, County of Stark, Ohio.

FOR: GLICK

Scale: 1" = 60'

Date: Feb. 4, 1978

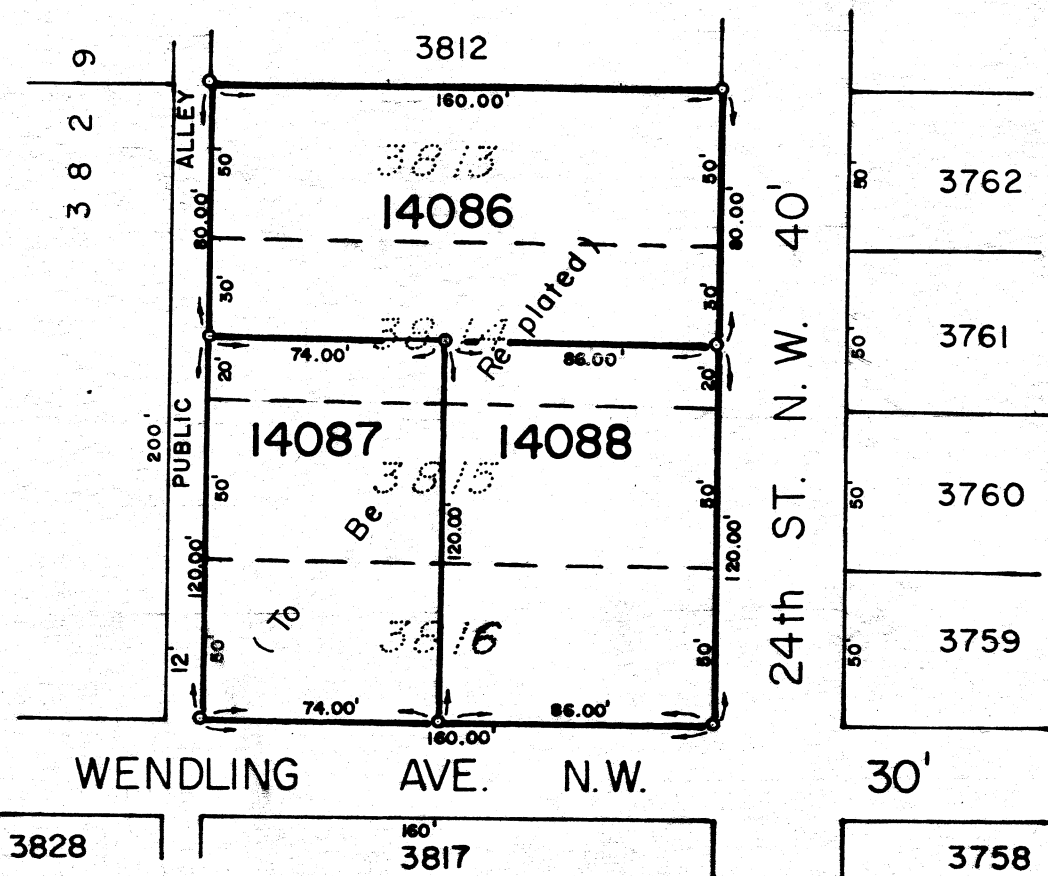

STARK COUNTY AUDITOR:

Entered for transfer this _____ day of _____ 197 _____.

Stark County Auditor

STARK COUNTY RECORDER:

Received for record this _____ day of _____ 197 _____.
Recorded in Vol. _____, Page _____ this _____ day of _____ 197 _____.
Stark County Recorder

ACCEPTANCE

By City Council of Massillon, Ohio, not required per section 711.08 Ohio Revised Code.

CERTIFICATION

I hereby certify the adjacent to be a correct replat of the allotment.

David R. D. Bos Jr.
Registered Surveyor # 5823

PLANNING COMMISSION

Approved by the Massillon Planning Commission at a meeting held FEB. 22, 1978.

[Signature]
CHAIRMAN

[Signature]
SECRETARY

ACKNOWLEDGEMENT

Known all men by these present, that we the undersigned owners of the land delineated hereon, do hereby acknowledge the signing or same to be our free act & deed, and do hereby replat our land.

WITNESS

[Signature]
[Signature]

OWNERS

Albert Glick
Elaine M. Glick

COUNTY OF STARK
STATE OF OHIO ss

Before me a notary public, in and for said County, did personally appear ALBERT GLICK
AND ELAINE M. GLICK, who acknowledge the signing of the same to be our free act
and deed according to law.

In witness whereof, I hereunto set my hand & seal this 4th day of MARCH197 JAMES C. DeLONG, Attorney At Law

Notary Public for the State of Ohio,
My Commission Has No Expiration Date,
Section 147.03, Ohio Revised Code.


[Signature]
Notary Public

MASSILLON CITY ENGINEER:

Lot Numbers 14086, 14087, 14088, assigned by
The Massillon City Engineer.

[Signature]
City Engineer

FILE NO. SD-393 ACC. NO. 2724

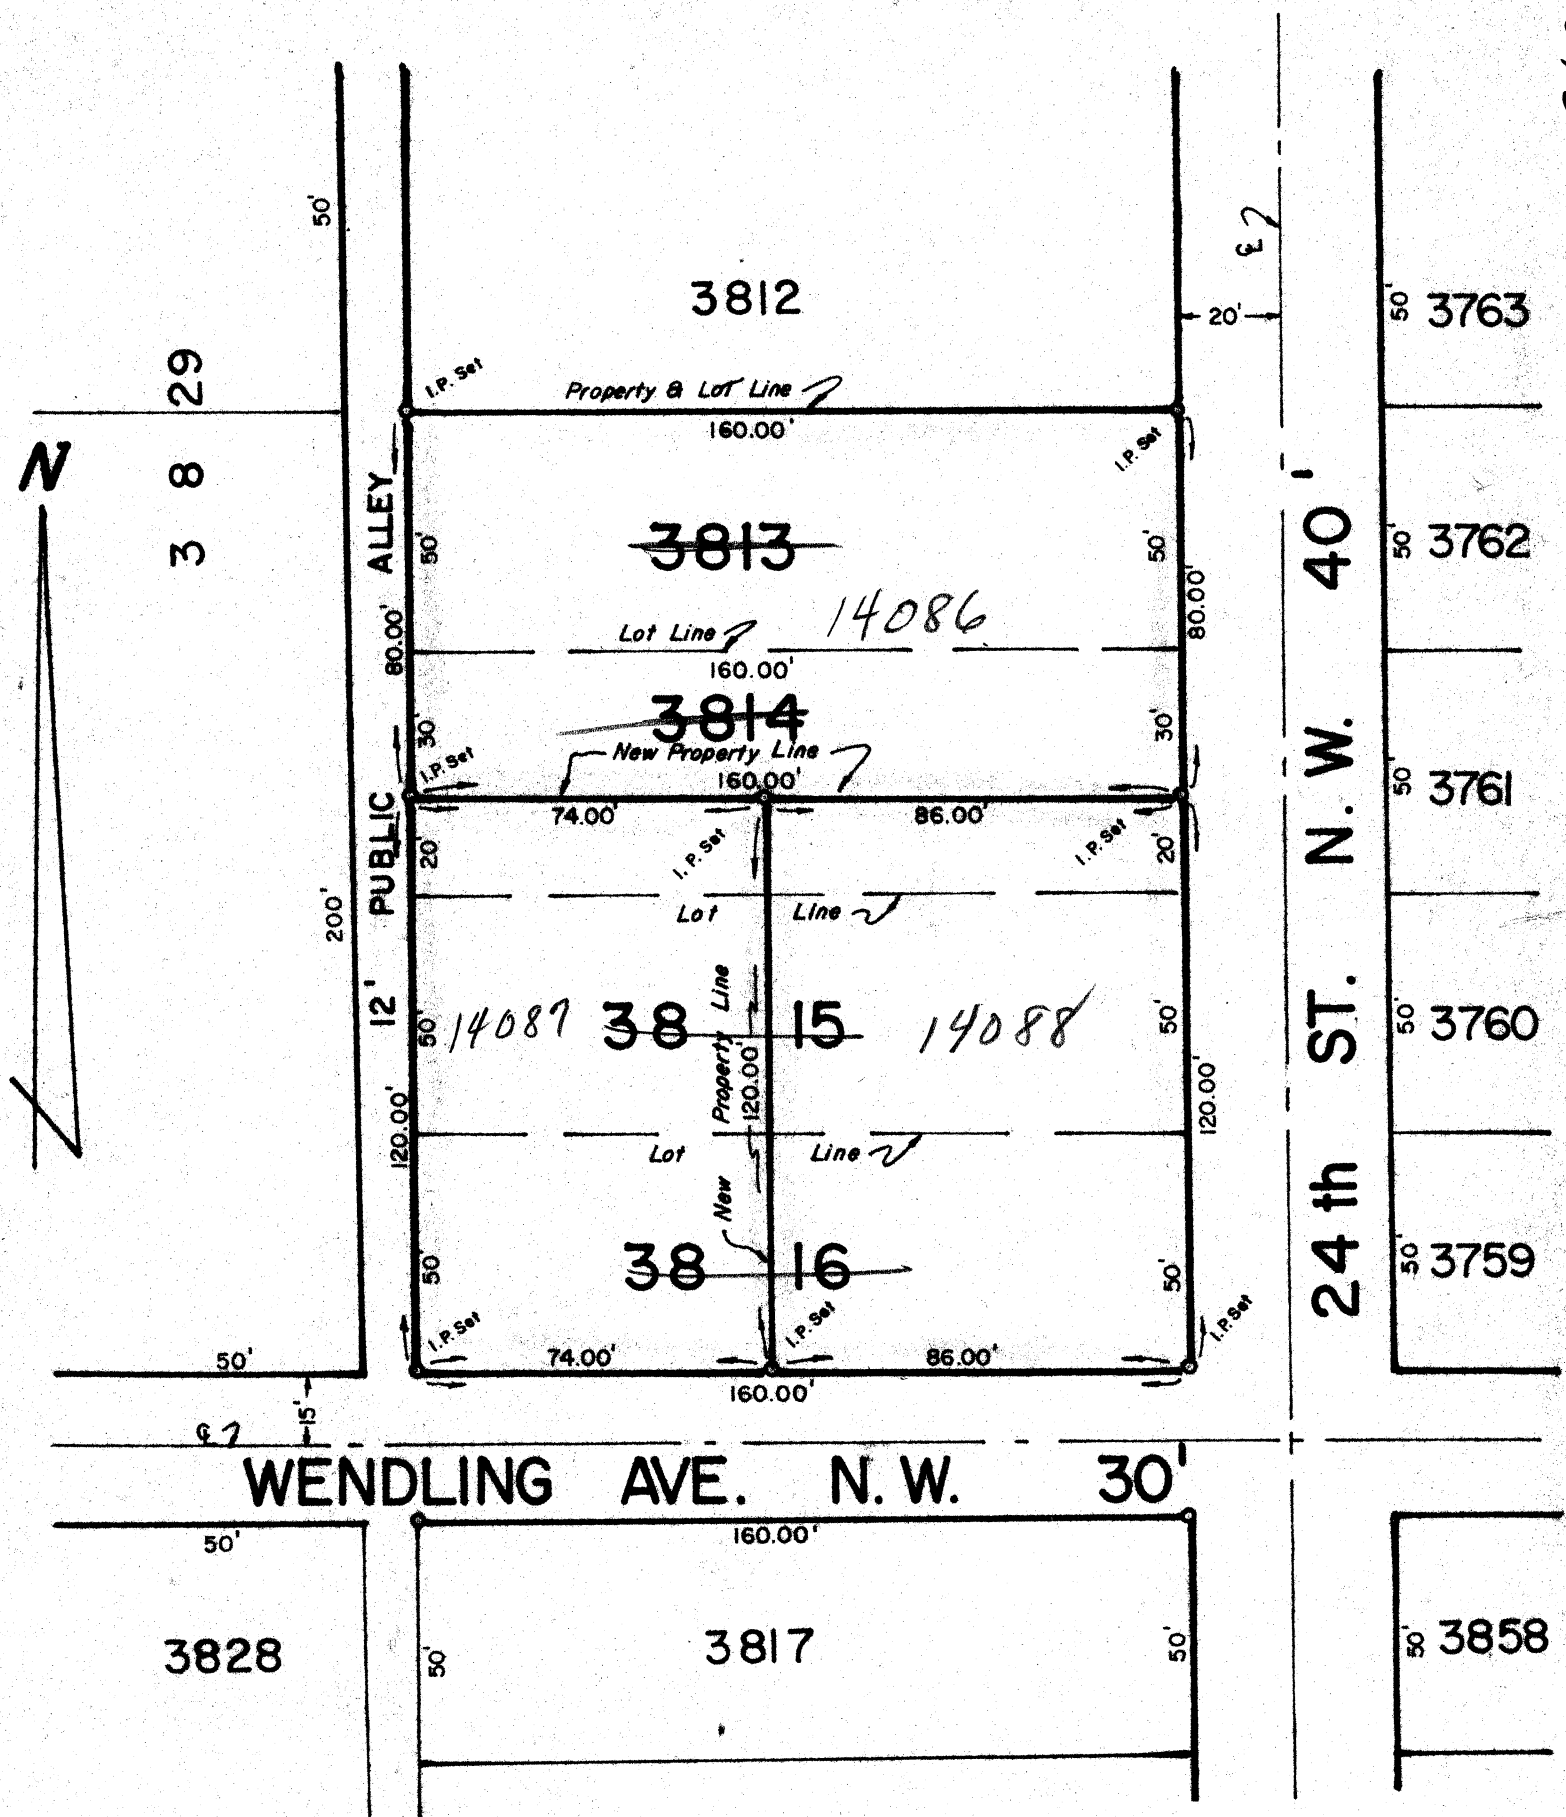


PLAT OF SURVEY

Being Lots Number 3813, 3814, 3815, & 3816 in
the City of Massillon, County of Stark, Ohio.

FOR: GLICK

SCALE: 1" = 40'

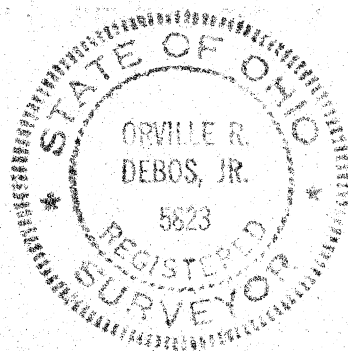

JAN. 30, 1978

Lucille R. D. Bassett