
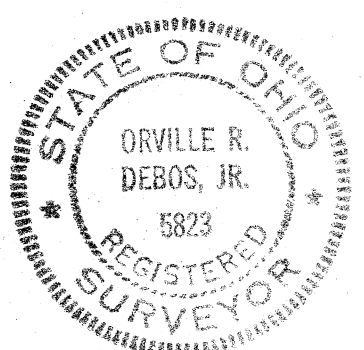


2349 2349

NOTES:

- (1.) BENCH MARK: Top of Fire Hydrant N.W. Corner of Lincoln Way East & 2nd St. N.E., Highest point on Hydrant
ELEV = 100.00 (Assumed)
- (2.) To Re-Establish Grid Coordinates Use Point on W. Curb Line of 2nd St. S.E. and the Easterly Projection of a Line 3' S of the South Line of Lots 264 & 265.
25 Grid Used
- (3.) Ref for Survey: RICE & WALLACE SURVEY - LOT No. 260 - March, 1942
RICE & WALLACE SURVEY - LOT No. 263 - Sept. 23, 1931.
CITY OF MASSILLON SURVEY FIELD BOOKS "B", Pg. 36, "D", Pg. 20.
Note all Surplus in Block Given to Lot 265

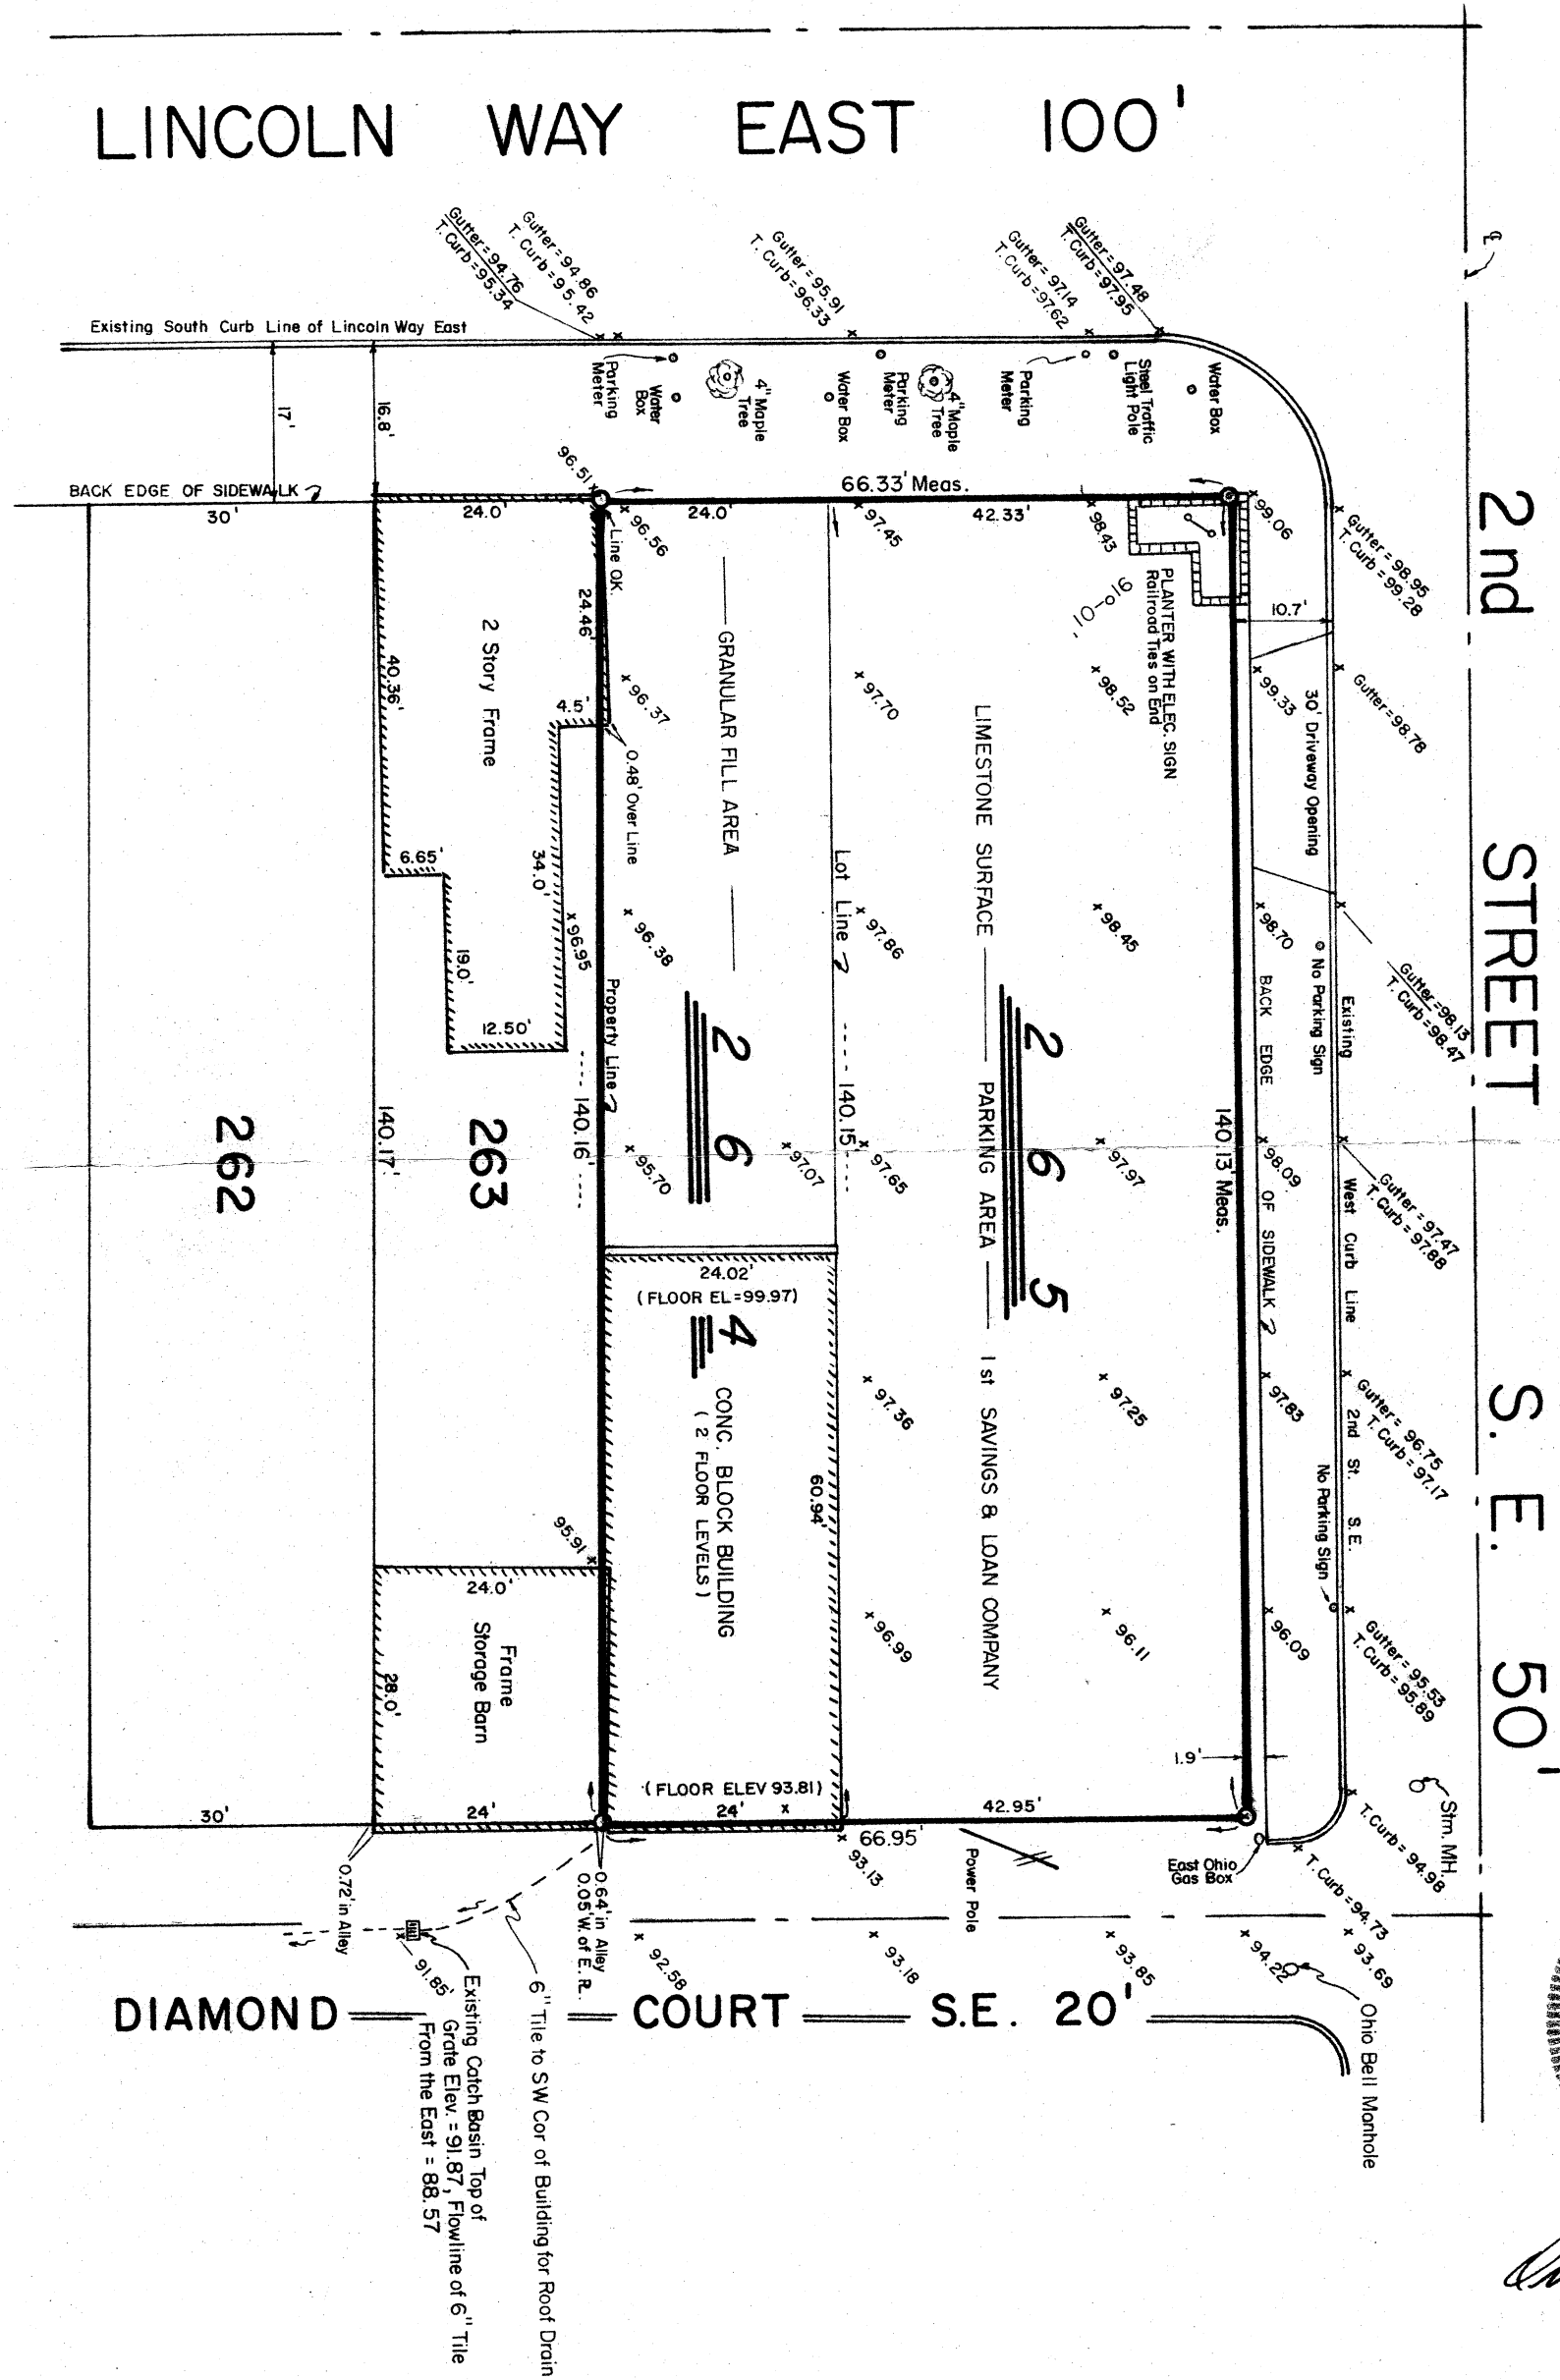

Orville R. Debos, Jr.

TOPOGRAPHY MAP

of Lot Numbers 264 and 265 in the City of Massillon, Ohio.
SCALE: 1" = 20'
DATE: MARCH 10, 197

FOR: THE 1st SAVINGS and LOAN COMPANY