



T. DE COLUMBIA

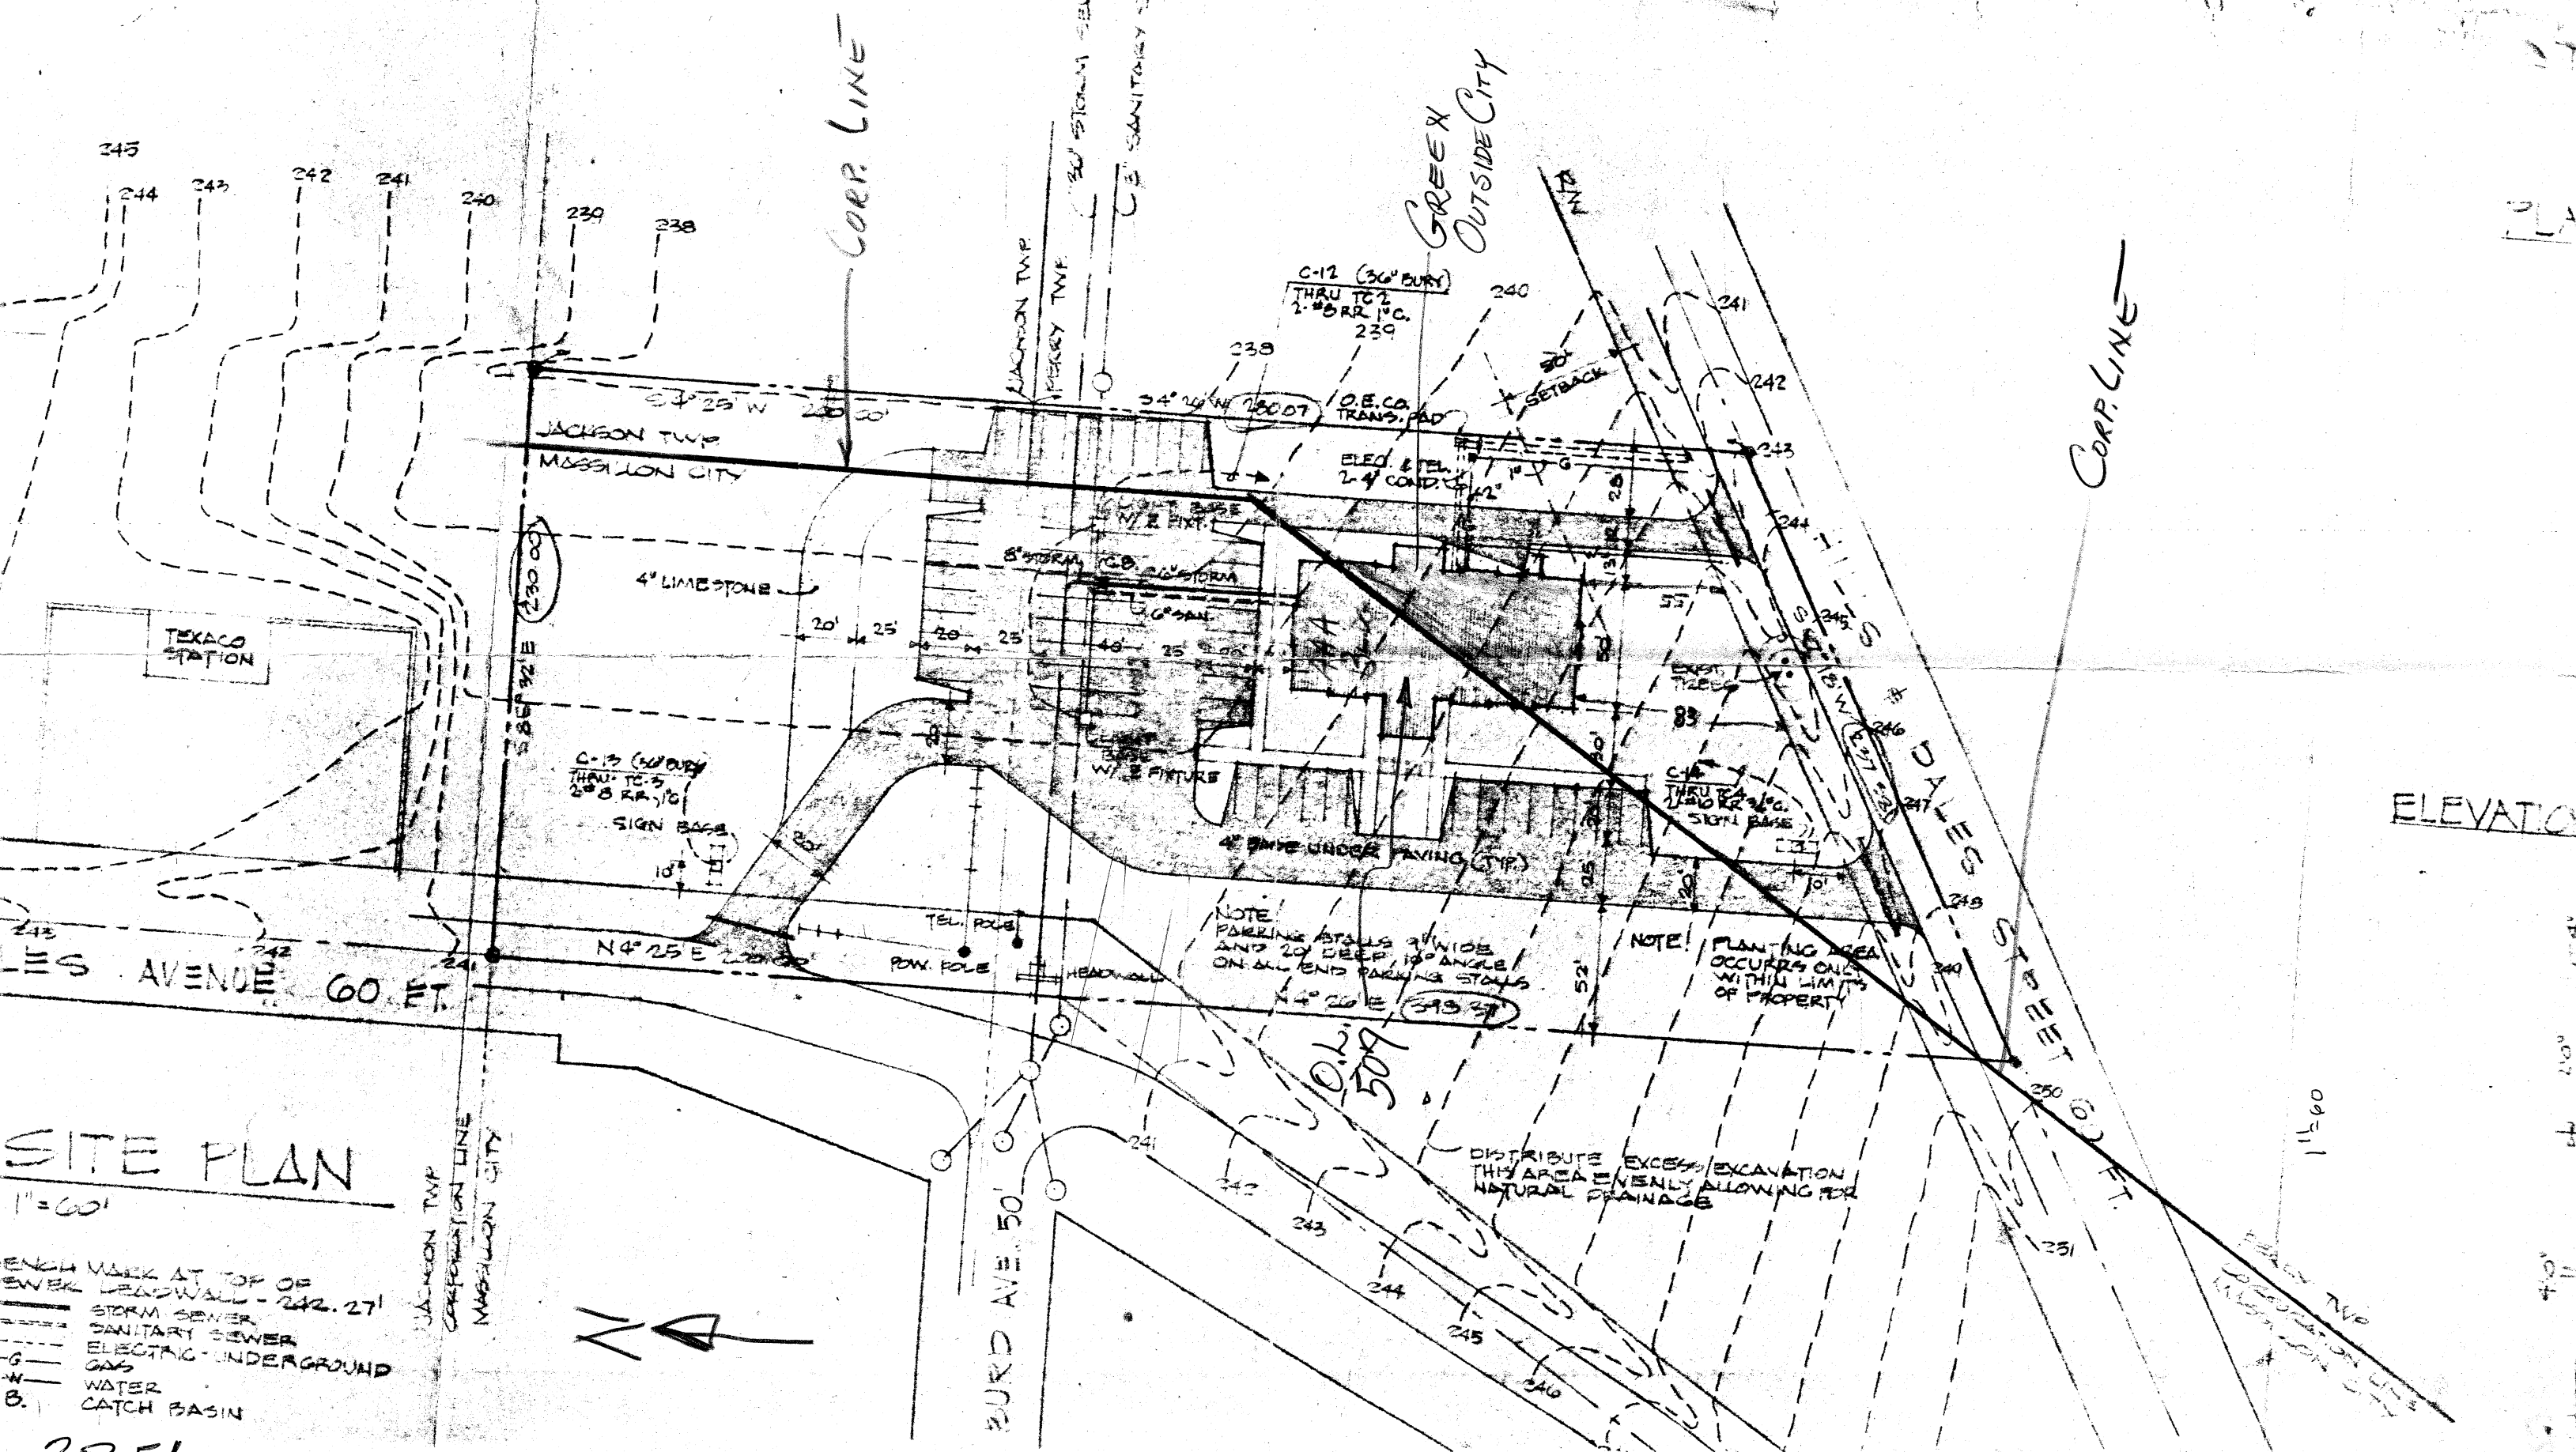

2351

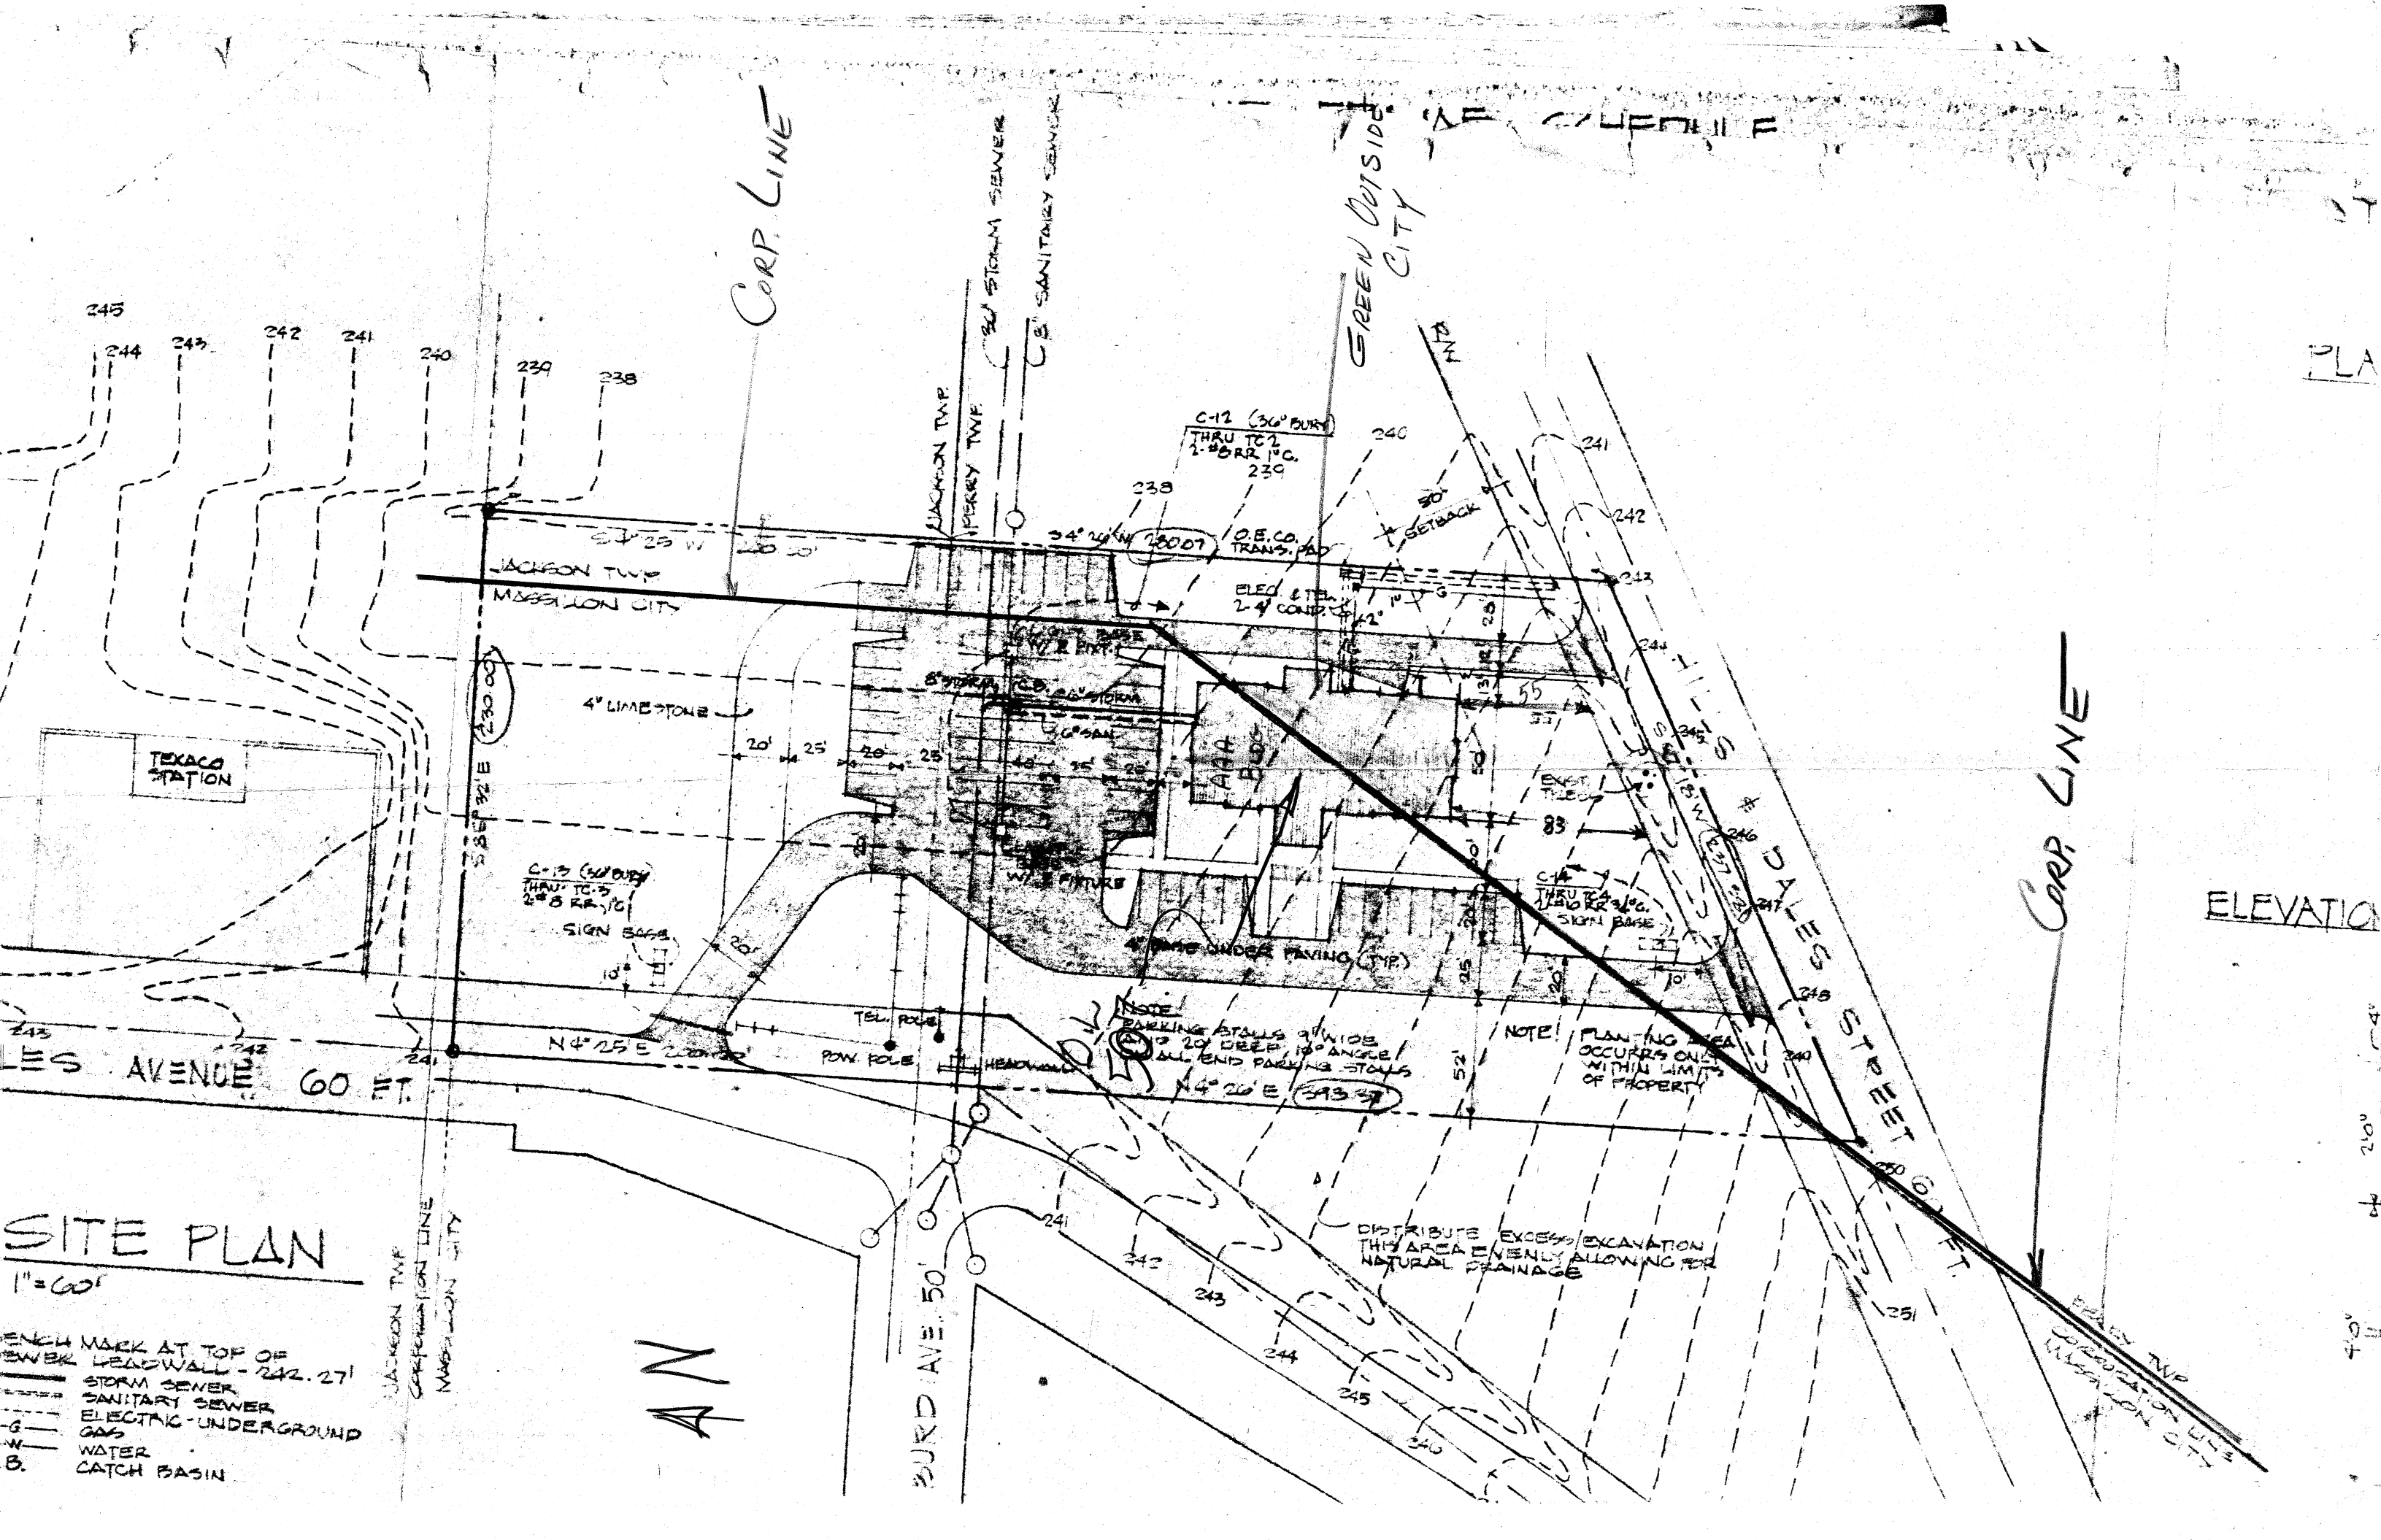

CORP. LINE

GREEN OUTSIDE CITY

CORP. LINE

PLA

ELEVATION

SITE PLAN

1"=60'

- BENCH MARK AT TOP OF SEWER LEADWALL - 242.27'
- STORM SEWER
- SANITARY SEWER
- - - - - ELECTRIC UNDERGROUND
- - - - - GAS
- - - - - WATER
- - - - - CATCH BASIN

JACKSON TWP
CORPORATION LINE
MADISON CITY

N

BURD AVE. 50'

DALE STREET 60 FT.

JACKSON TWP
CORPORATION LINE
MADISON CITY

C-12 (36" BURY)
THRU TC 2
2" 8" R.R. 100
239

C-13 (36" BURY)
THRU TC 3
2" 8" R.R. 100
SIGN BASE

NOTE: PLANTING AREA OCCURS ONLY WITHIN LIMITS OF PROPERTY

DISTRIBUTE EXCESS/EXCAVATION THIS AREA EVENLY ALLOWING FOR NATURAL DRAINAGE

NOTE: PARKING STALLS 9' WIDE AND 20' DEEP 100' ANGLE AT ALL END PARKING STALLS

34' 1/4" W 100' 0"

O.E. CO. TRANS. PAD

ELEC. STEEL 2" 4" COND.

WIRE PICTURE

HEADWALL

TEL. POLE

POW. POLE

50' SETBACK

TEXACO STATION

JACKSON AVENUE 60 FT.

245
244
243
242
241
240
239
238

241
242
243
244
245

238
239

240
241
242
243
244
245


246
247
248
249
250
251

241
242
243
244
245

246
247
248
249
250
251

SITE PLAN

- 1"=60'
- MARK AT TOP OF WEIR LEADWALL - 242.27'
- STORM SEWER
- SANITARY SEWER
- ELECTRIC-UNDERGROUND
- GAS
- WATER
- CATCH BASIN

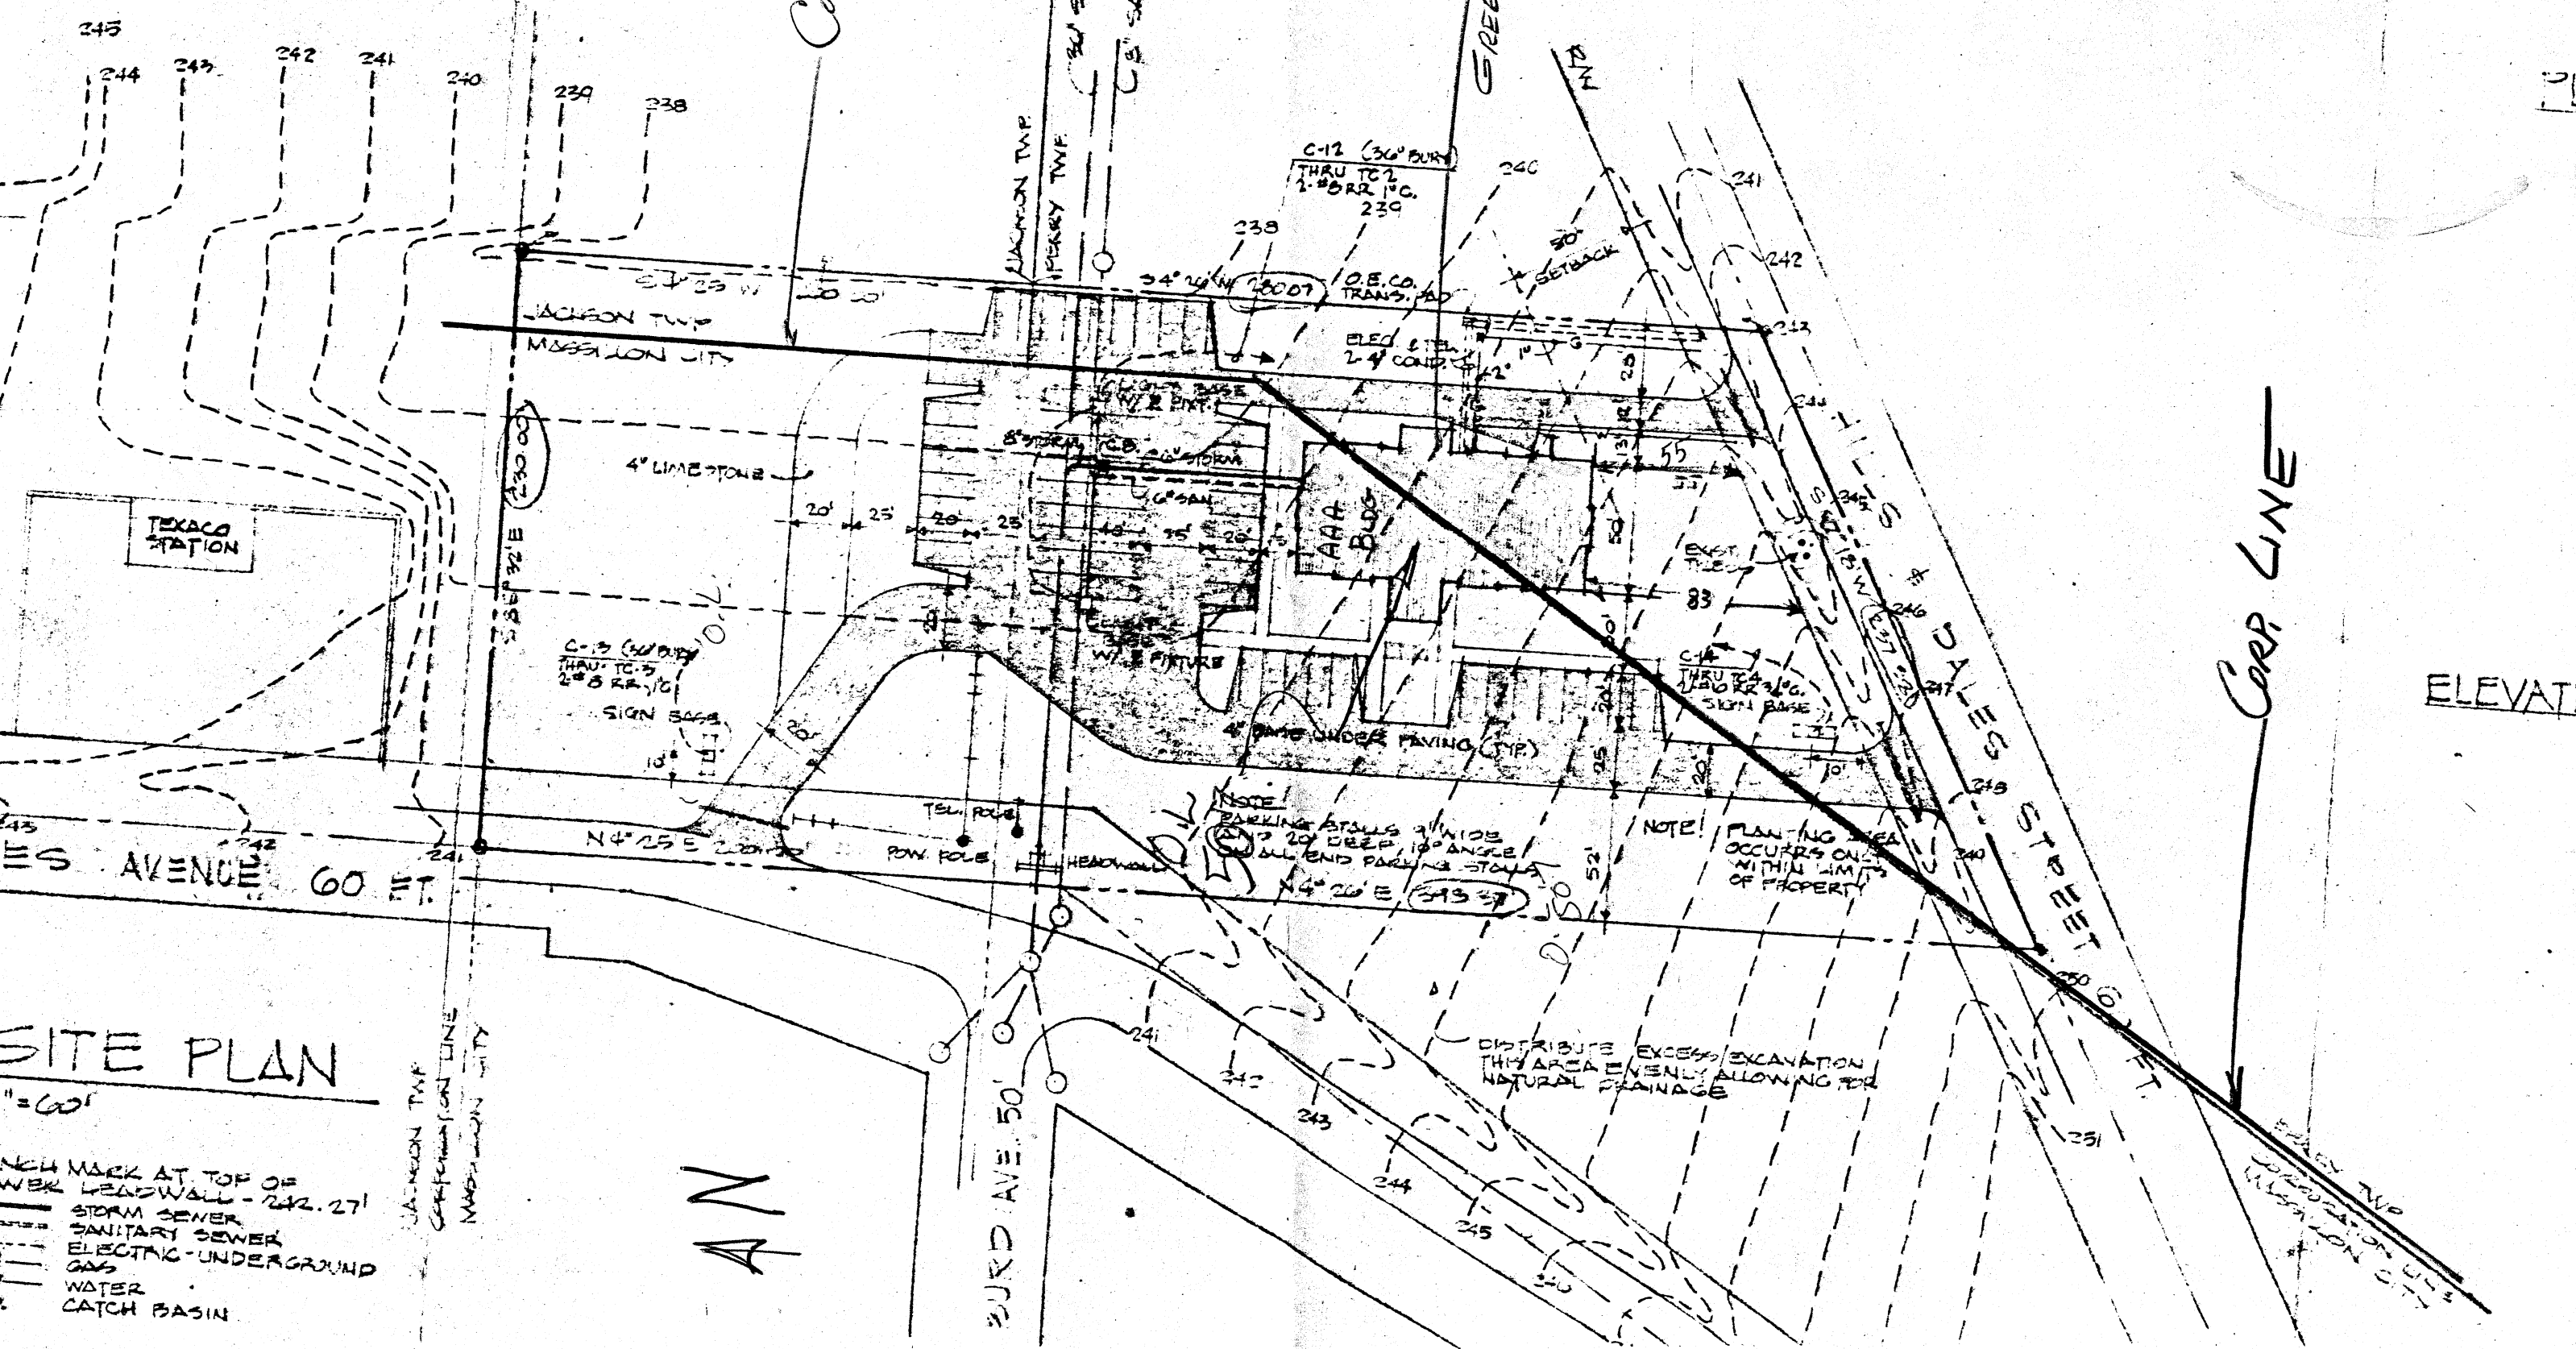

ELEVATION