

2364

PHONE
833-9696

HARRY A. FOX
REGISTERED SURVEYOR
1616 AMHERST ROAD N. E.
MASSILLON, OHIO 44646

Property Description

Located in the city of Massillon, Stark county, Ohio and known as and being part of lot # 10516 and further described as follows:


Beginning for same at an iron pin at the southwest corner of said lot # 10516 and further known as the true place of beginning for the tract herein described; thence N-73°-42'-12"-E with the south line of said lot, a distance of 160.6 feet to an iron pin at the southeast corner of said lot # 10516; thence S-76°-12'-12"-W, a distance of 158.73 feet to an iron pin on the west line of said lot; thence due south with the west line of said lot, a distance of 7.11 feet to the true place of beginning and containing (566.79 sq. ft.) .013 acre more or less, but subject to all legal highways.

Harry A. Fox

April 14, 1980

PHONE
833-9696

HARRY A. FOX
REGISTERED SURVEYOR
1616 AMHERST ROAD N. E.
MASSILLON, OHIO 44646

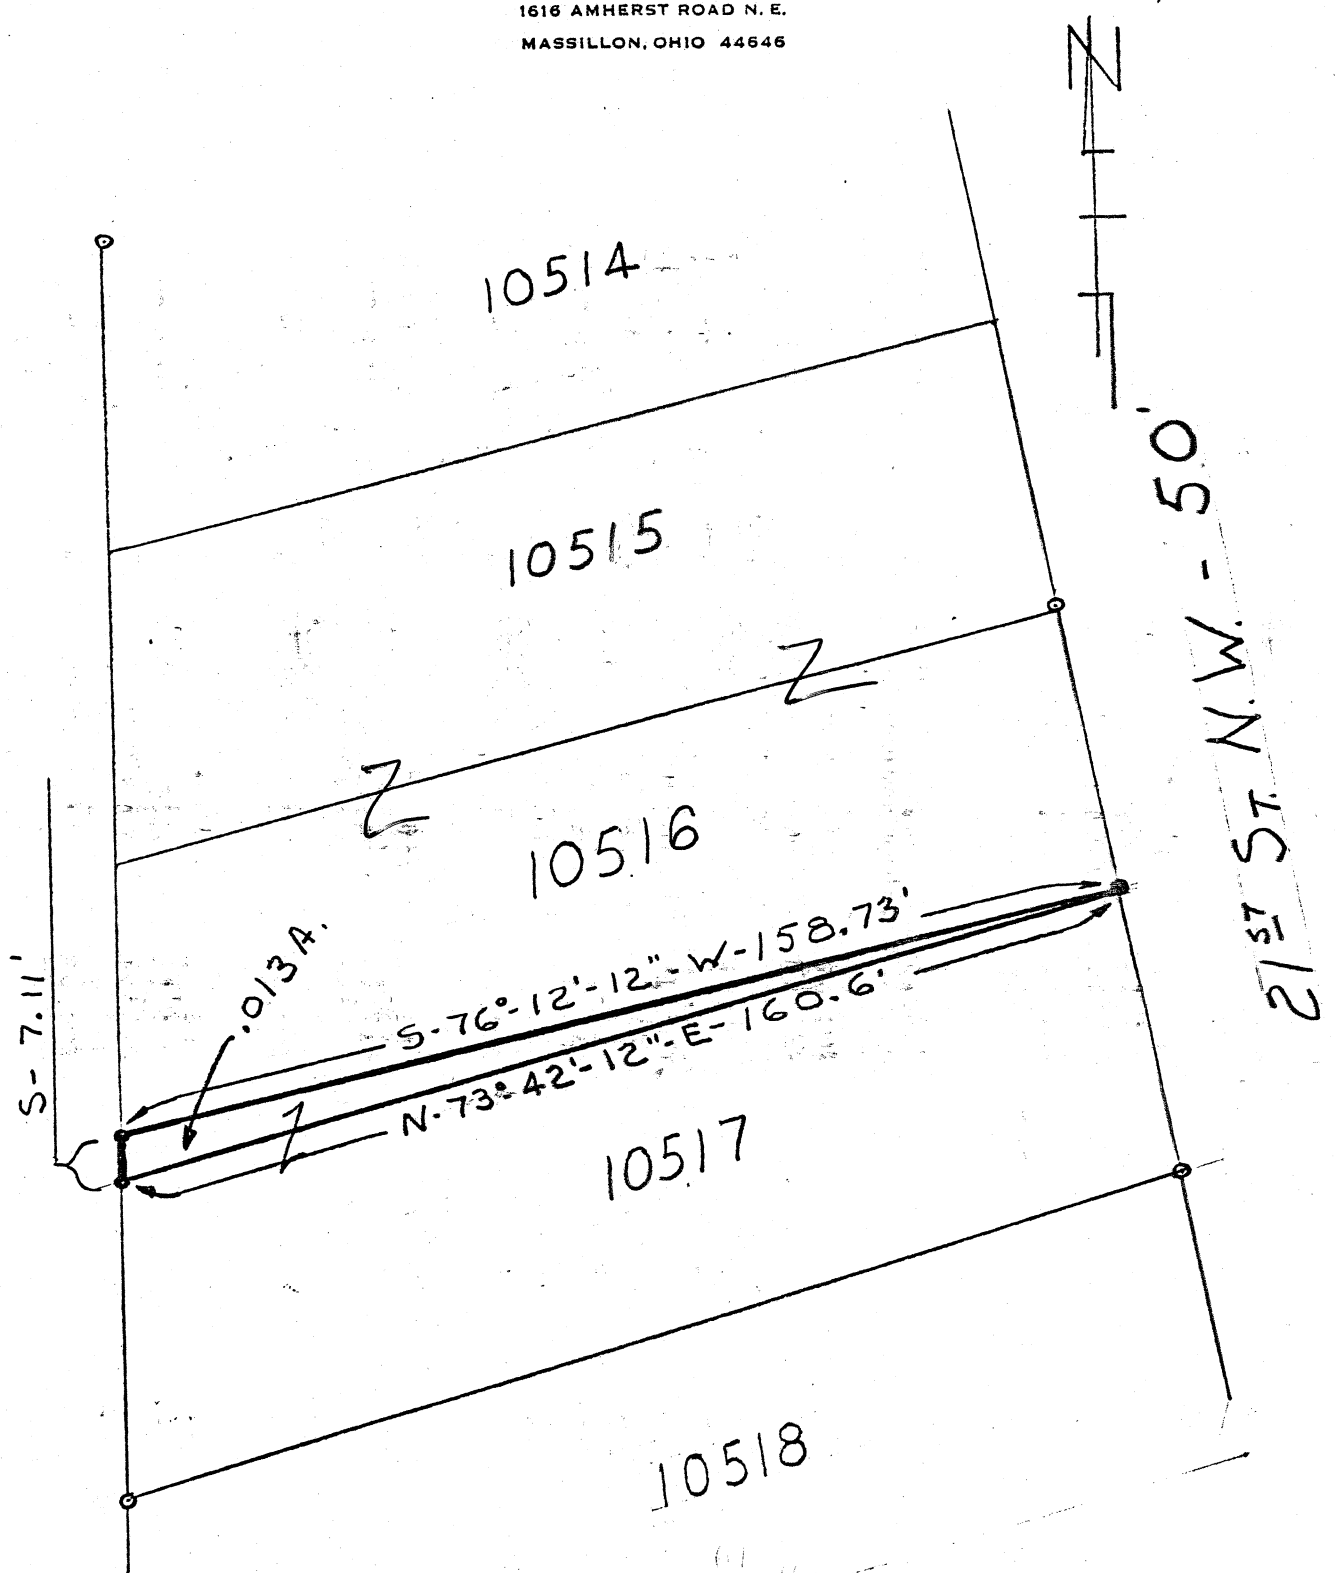

PT. OF LOT # 10516
MAP SHEET 50
CITY OF MASSILLON
STARK COUNTY, OHIO

PROPERTY SURVEY
FOR O. RAMBAUD
TYING PART OF LOT 10516
TO LOT 10517
SCALE - 1" = 30' - DATE 4-11-80