

DESCRIPTION

PT. O.L. 506

Known as and being part of O.L. 506, the true place of beginning being at the northeast corner of Lot No. 10077;

Thence S87°36'40"E along the south line of Beckman Ave., S.E., a distance of 16.00' to an iron pin at the northwest corner of Lot No. 10078;

Thence S2°31'50"W along the west line of Lot No. 10078, 10079 and 10080, a distance of 135.00' to a point;

Thence N87°36'40"W, a distance of 80.00' to a point;

Thence N33°37'28"W, a distance of 105.09' to a point;


Thence N2°31'50"E, a distance of 51.50' to the south line of Beckman Ave., S.E.;

Thence S73°32'10"E along the south line of Beckman Ave., S.E., a distance of 6.18' to an iron pin at the northwest corner of Lot No. 10077;

Thence S2°31'50"W along the west line of Lot No. 10077, a distance of 50.00' to a point;

Thence S87°36'40"E along the south line of Lot No. 10077, a distance of 120.00' to the southeast corner of Lot No. 10077;

Thence N2°31'50"E along the east line of said Lot No. 10077, a distance of 50.00' to the true place of beginning, containing 0.241 acres of O.L. 506.

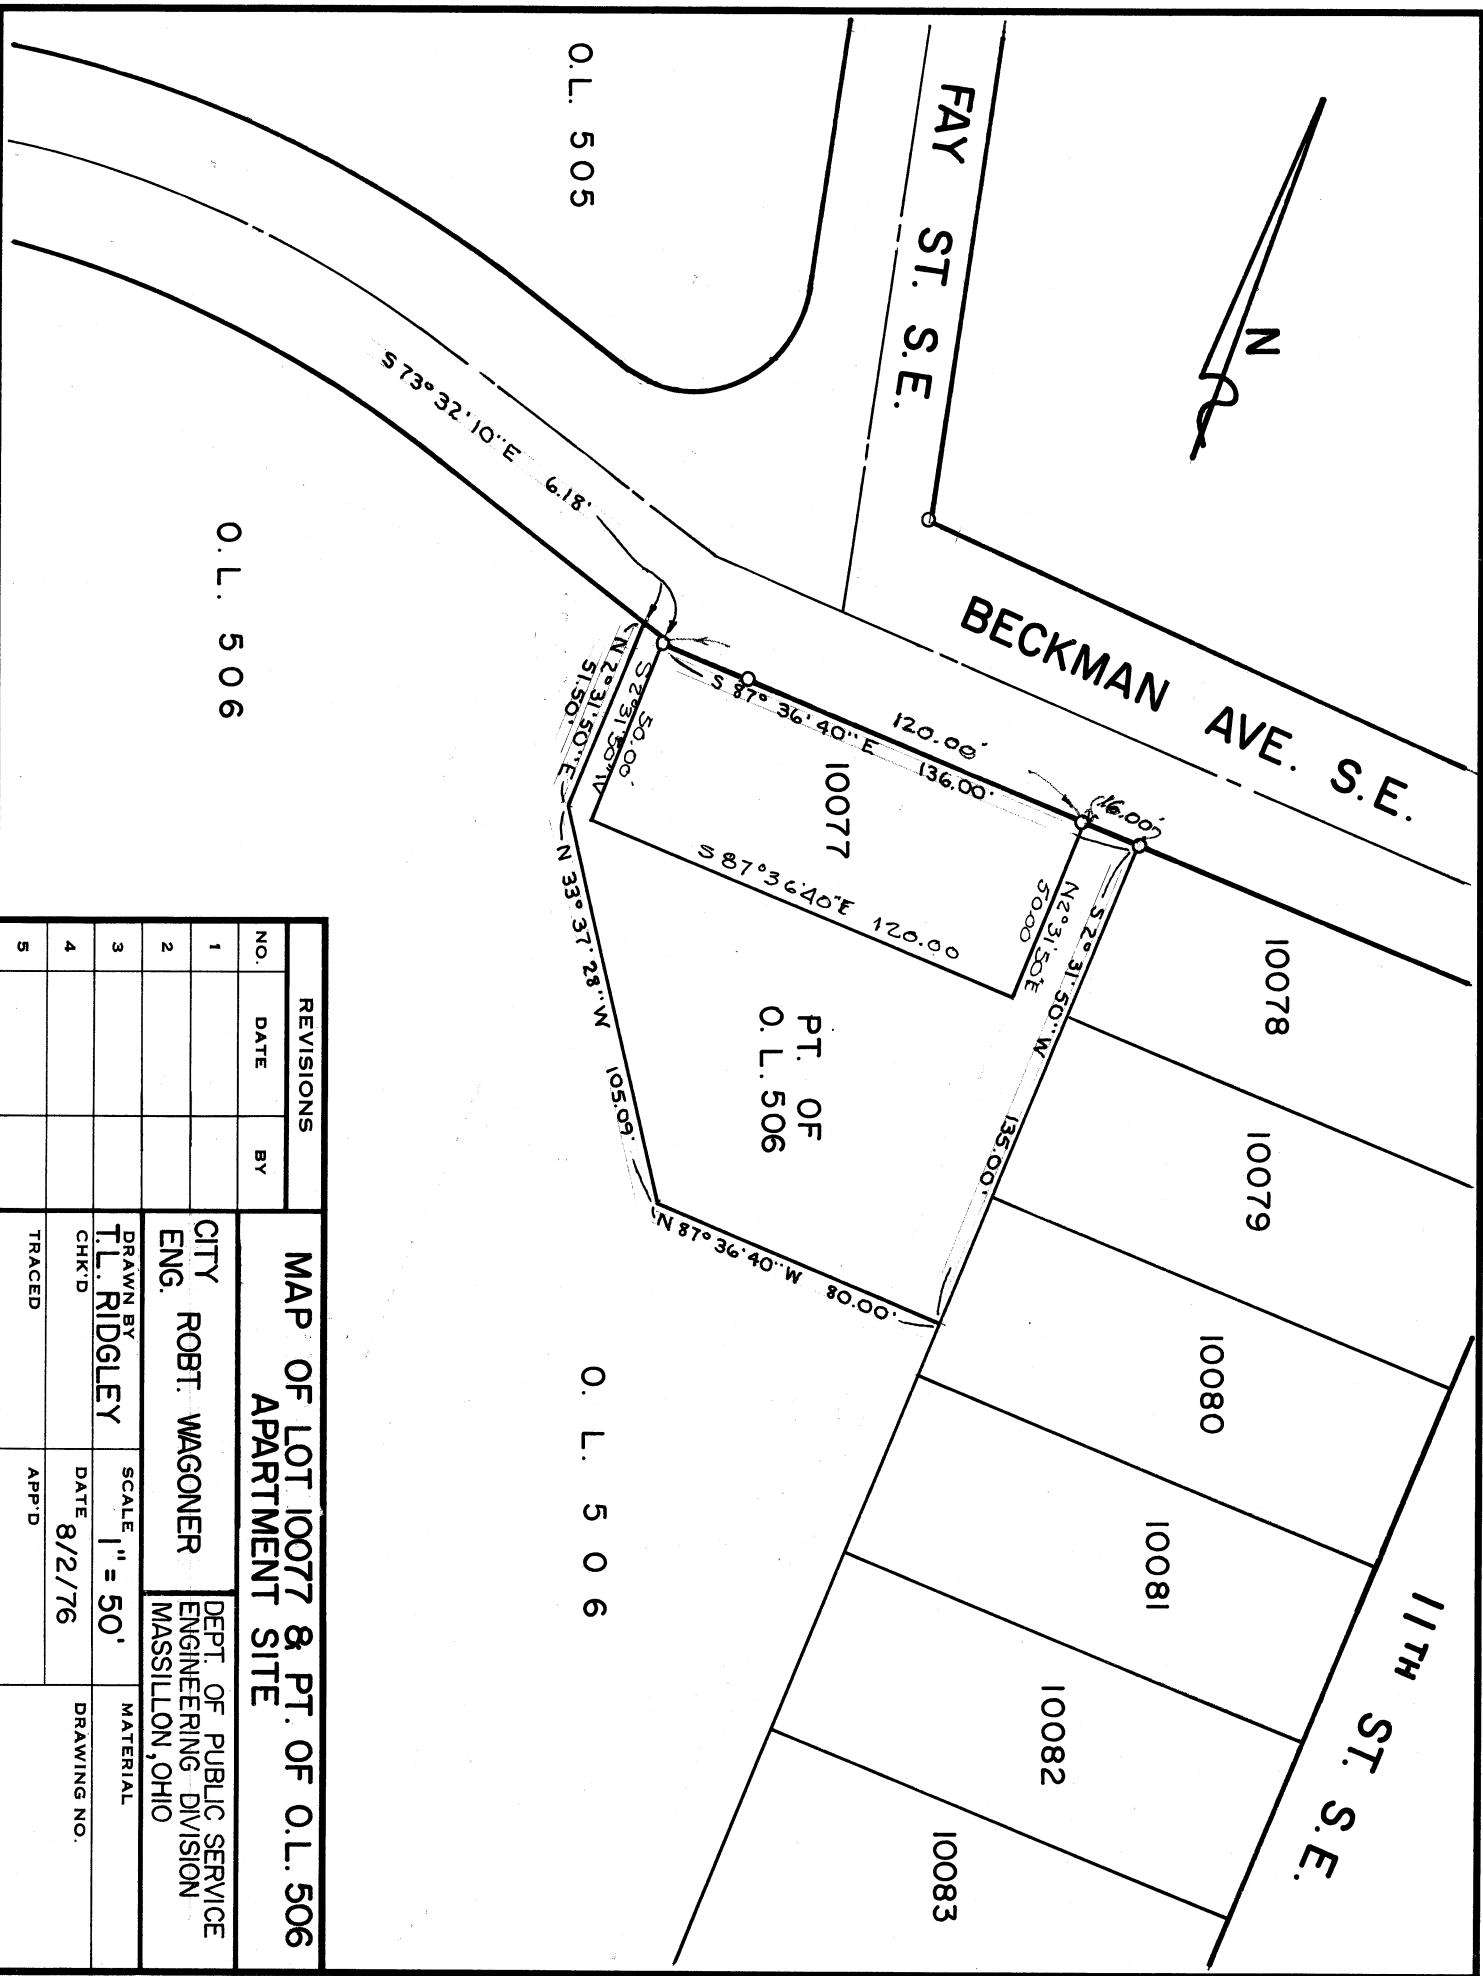

| REVISIONS |      |    | MAP OF LOT 10077 & PT. OF O.L. 506<br>APARTMENT SITE                                          |                   |             |
|-----------|------|----|-----------------------------------------------------------------------------------------------|-------------------|-------------|
| NO.       | DATE | BY |                                                                                               |                   |             |
| 1         |      |    | CITY ROBT. WAGONER<br>ENG. DEPT. OF PUBLIC SERVICE<br>ENGINEERING DIVISION<br>MASSILLON, OHIO |                   |             |
| 2         |      |    |                                                                                               |                   |             |
| 3         |      |    |                                                                                               |                   |             |
| 4         |      |    |                                                                                               |                   |             |
| 5         |      |    |                                                                                               |                   |             |
|           |      |    | DRAWN BY<br>T.L. RIDGLEY                                                                      | SCALE<br>1" = 50' | MATERIAL    |
|           |      |    | CHK'D                                                                                         | DATE<br>8/2/76    |             |
|           |      |    | TRACED                                                                                        | APP'D             | DRAWING NO. |