


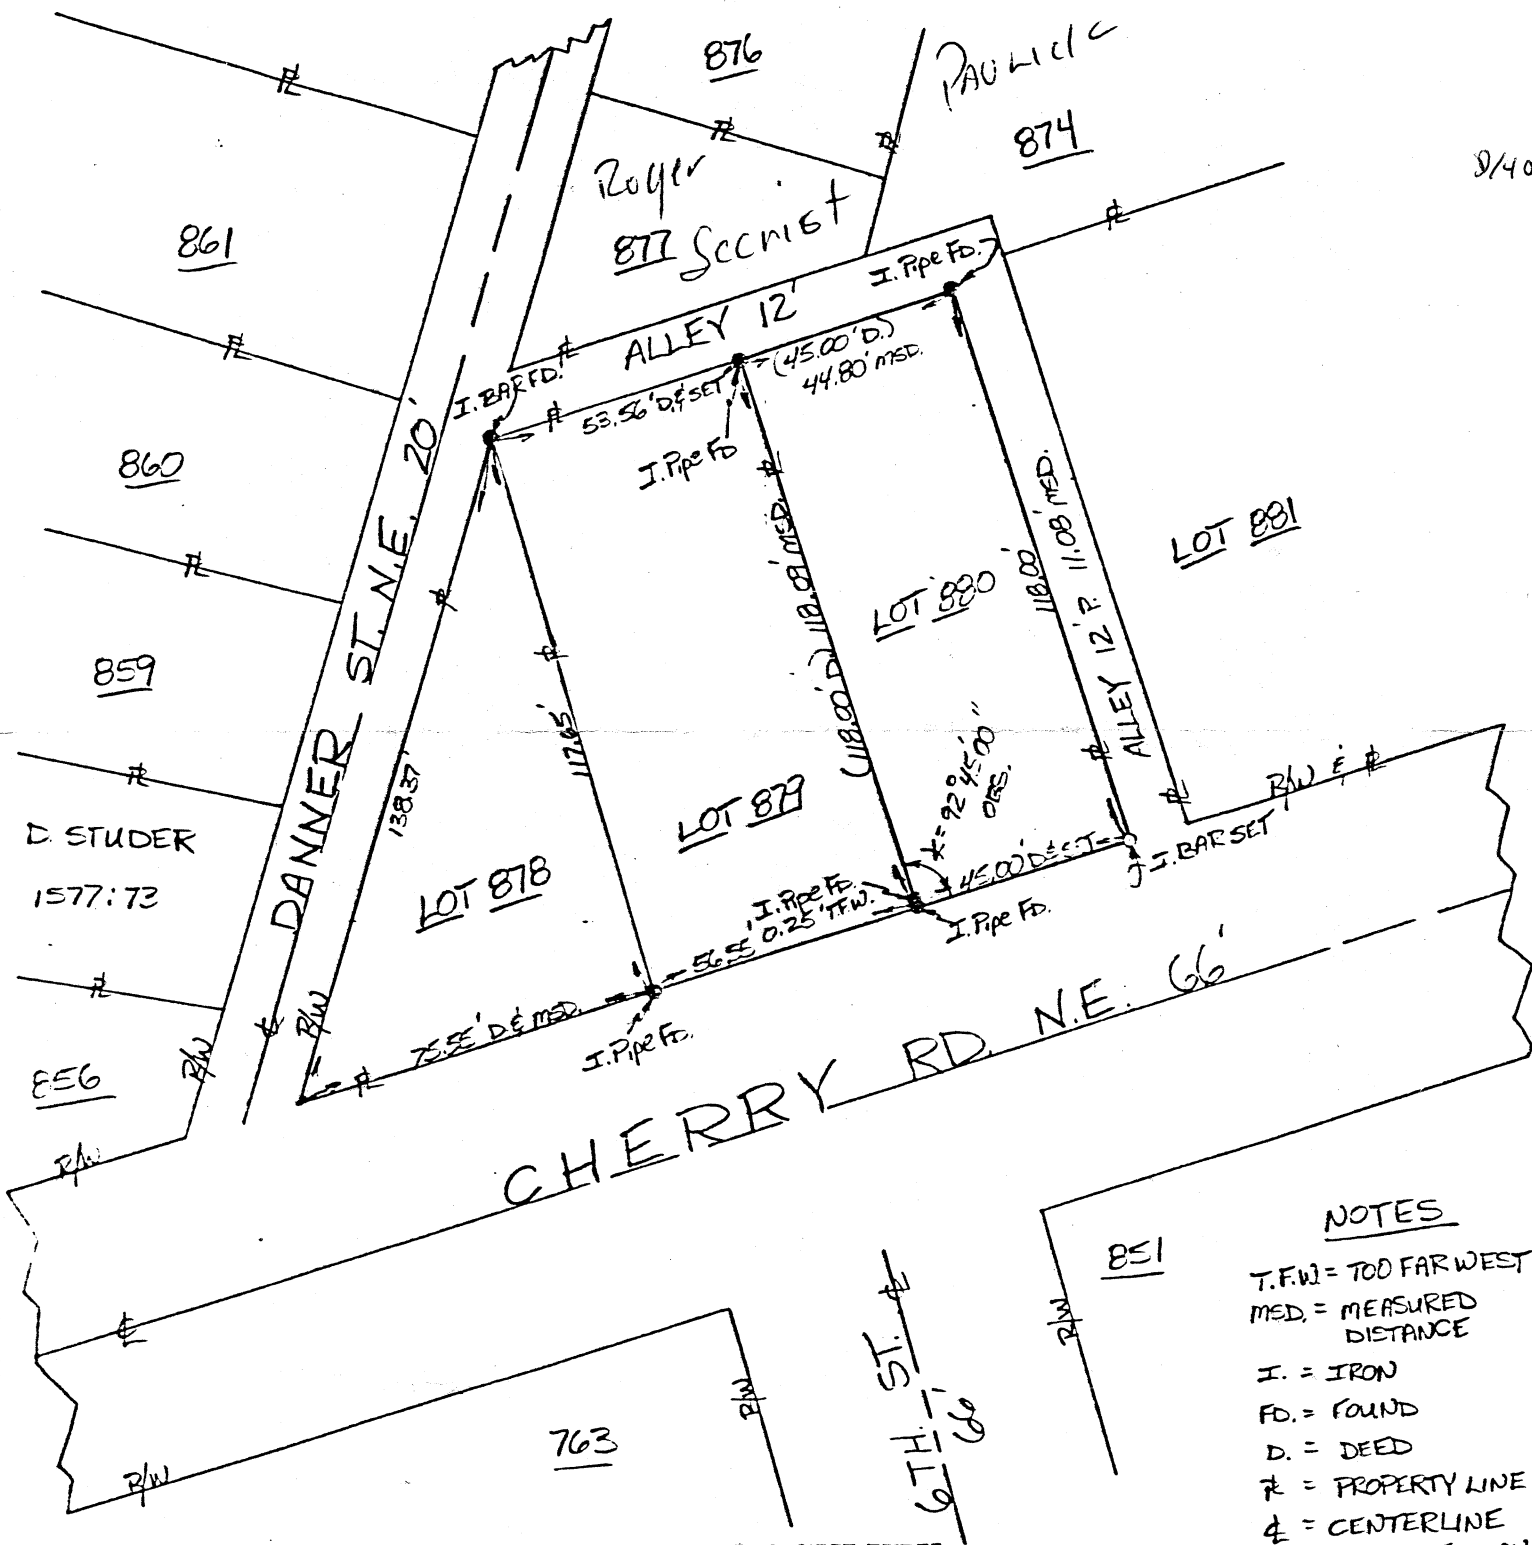

MAP OF SURVEY

I hereby certify that this is a correct survey made by me of LOT 880 IN THE CITY OF MASSILLON (MAP 23 B) STARK COUNTY, OHIO.

(FOR: PIDEART)

This certification made by me this 23RD day of AUGUST 1978

NOTES

T.F.W. = TOO FAR WEST
MED. = MEASURED
DISTANCE

I. = IRON

FD. = FOUND

D. = DEED

$\overline{P}$ = PROPERTY LINE

ϕ = CENTERLINE

R/W = RIGHT-OF-WAY



Charles K Carter

Friedl & Harris, Inc.

CONSULTING ENGINEERING AND SURVEYING

SUITE 200 - 4041 - BATTON ST., N.W.

NORTH CANTON, OHIO 44720

CAUTION (3161) 455-6618

SCALE: 1 INCH = 40 FEET

FB 122 PG 5