


☐ Retracement

☒ Split

EAST 40 FEET OF LOT N# 4393, CITY OF MASSILLON, STARK COUNTY, OHIO

NORTH ARROW ORIENTED TO NORTH ARROW AS SHOWN ON ORIG. PLAT.

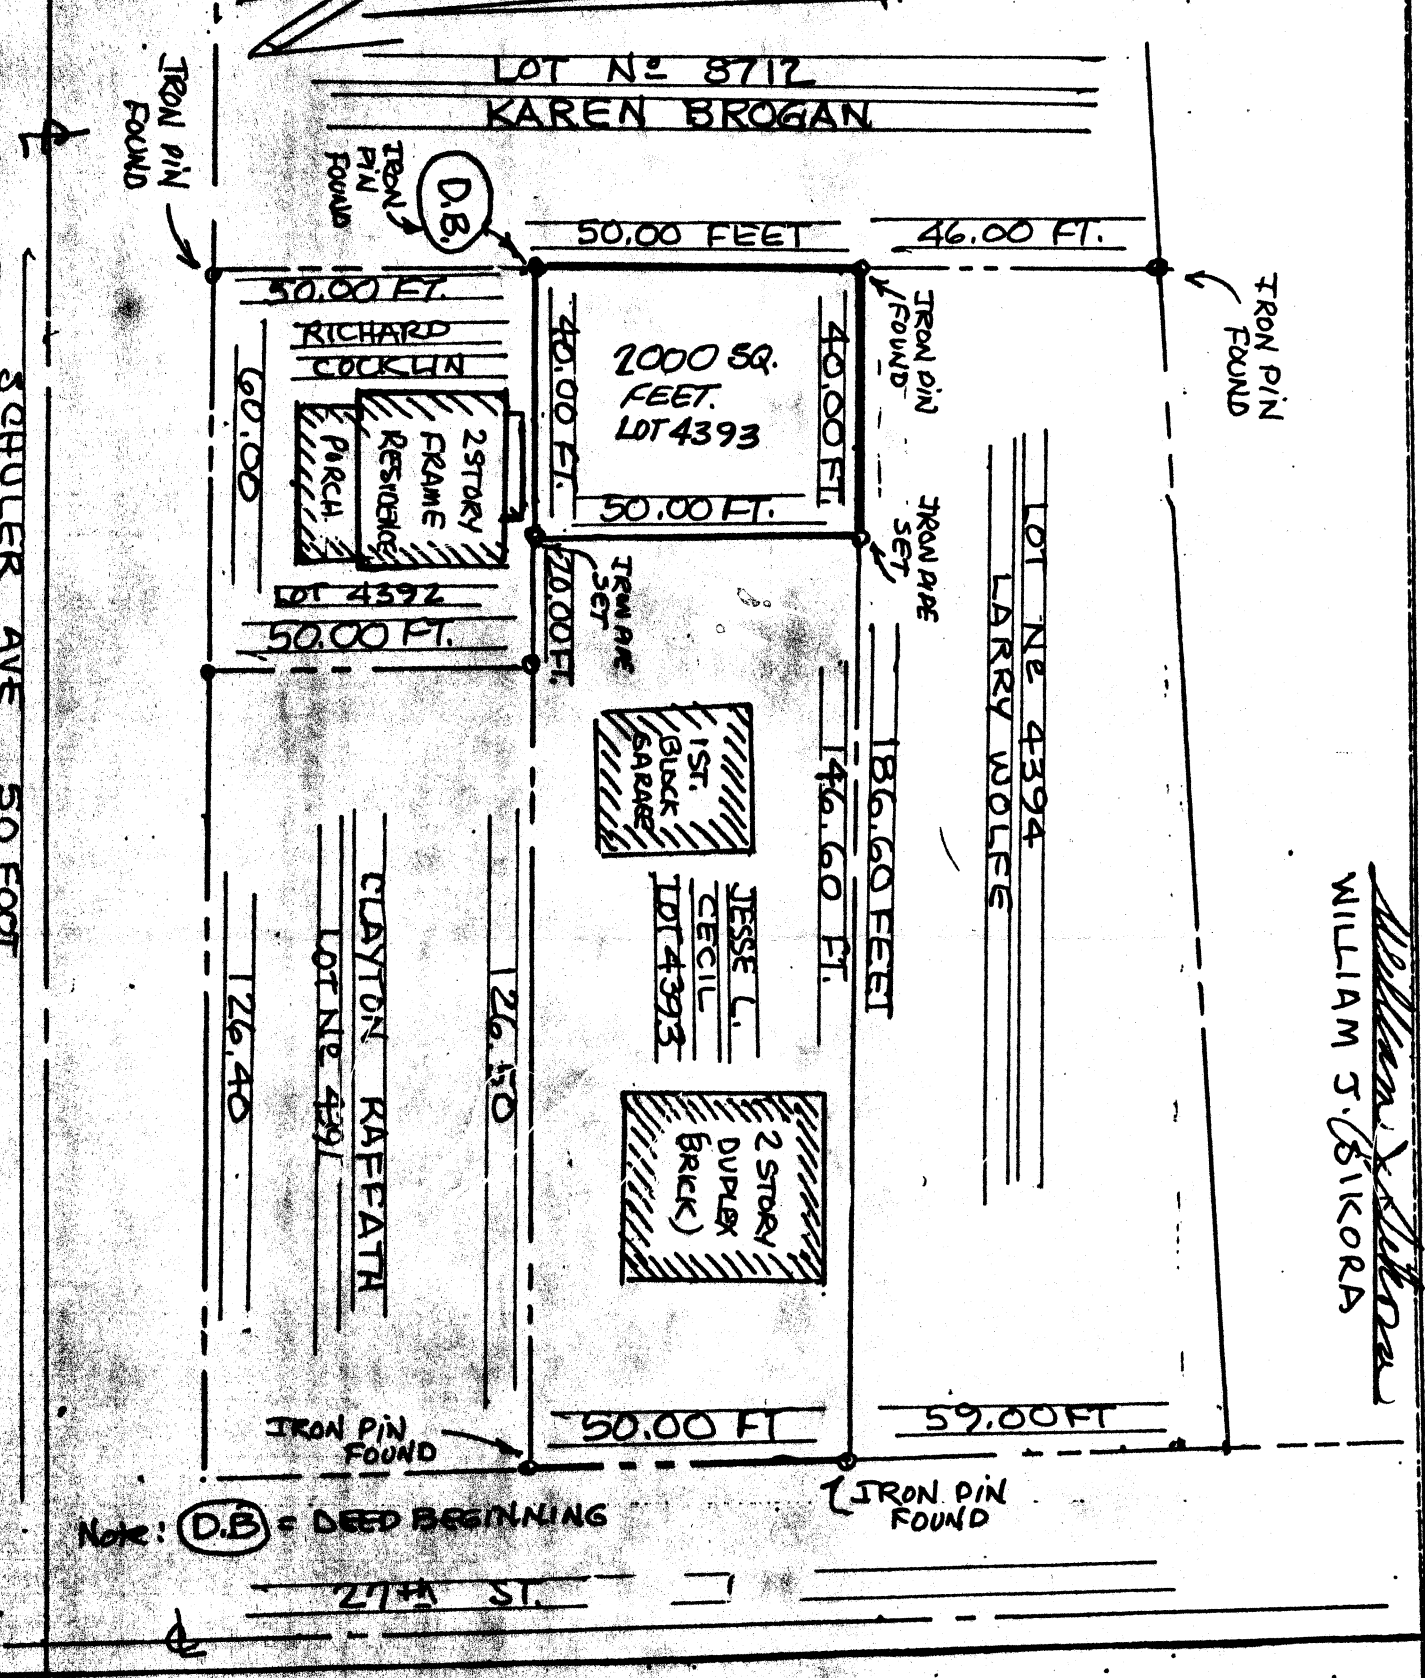


Note: (D.B.) = DEED BEGINNING


IRON PIN FOUND

NOTES: SOURCES - CITY MAP - TAX RECORDS - FIELD SURVEY - ORIGINAL PLAT 5668
IRON PINS SET: GALVANIZED PIPE WITH PLASTIC INSERT MARKED SIKORA

DATE: MARCH 23, 1983
SCALE: 1/4" = 30 feet
NUMBER: 0006
DELIVERY SITE: 7358 KNIGHT A.W. MASSILLON, OHIO
FOR: MR. CECIL

WILLIAM J. SIKORA
REGISTERED SURVEYOR
4826 TRAFALGAR CANTON, OH 44706
216-477-2154
216-478-2259

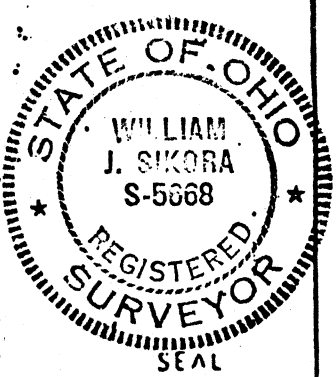

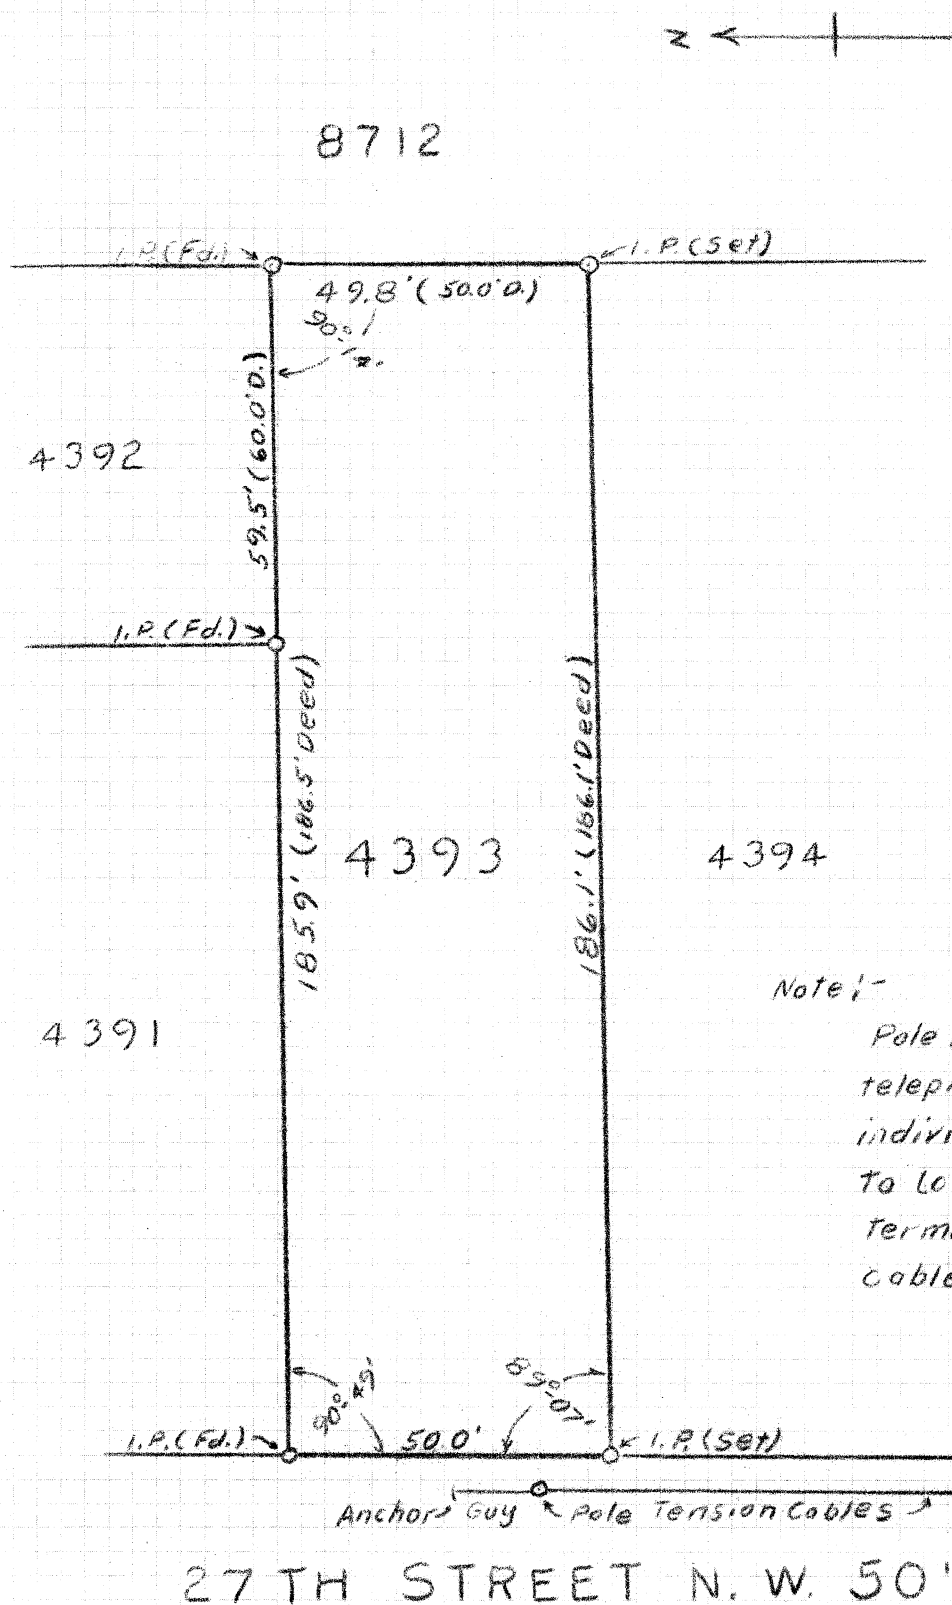

SURVEY OF LOT 4393
 IN
 CITY OF MASSILLON
 For Jesse L. Cecil
 Scale: 1" = 30 Feet 10-24-70.