

2399


DATA USED FOR SURVEY:

TAX MAPS- MASSILLON 65 & 75
PLAT OF WALNUT HILLS ALLOT, P.B. 30, PG. 43
VACATION & DEDICATION PLAT, P.B. 43, PG. 65

BASIS OF BEARINGS:

S80°51'E, E OF FOREST AVE. FROM P.B. 43, PG. 65

NO OCCUPATION UNLESS NOTED

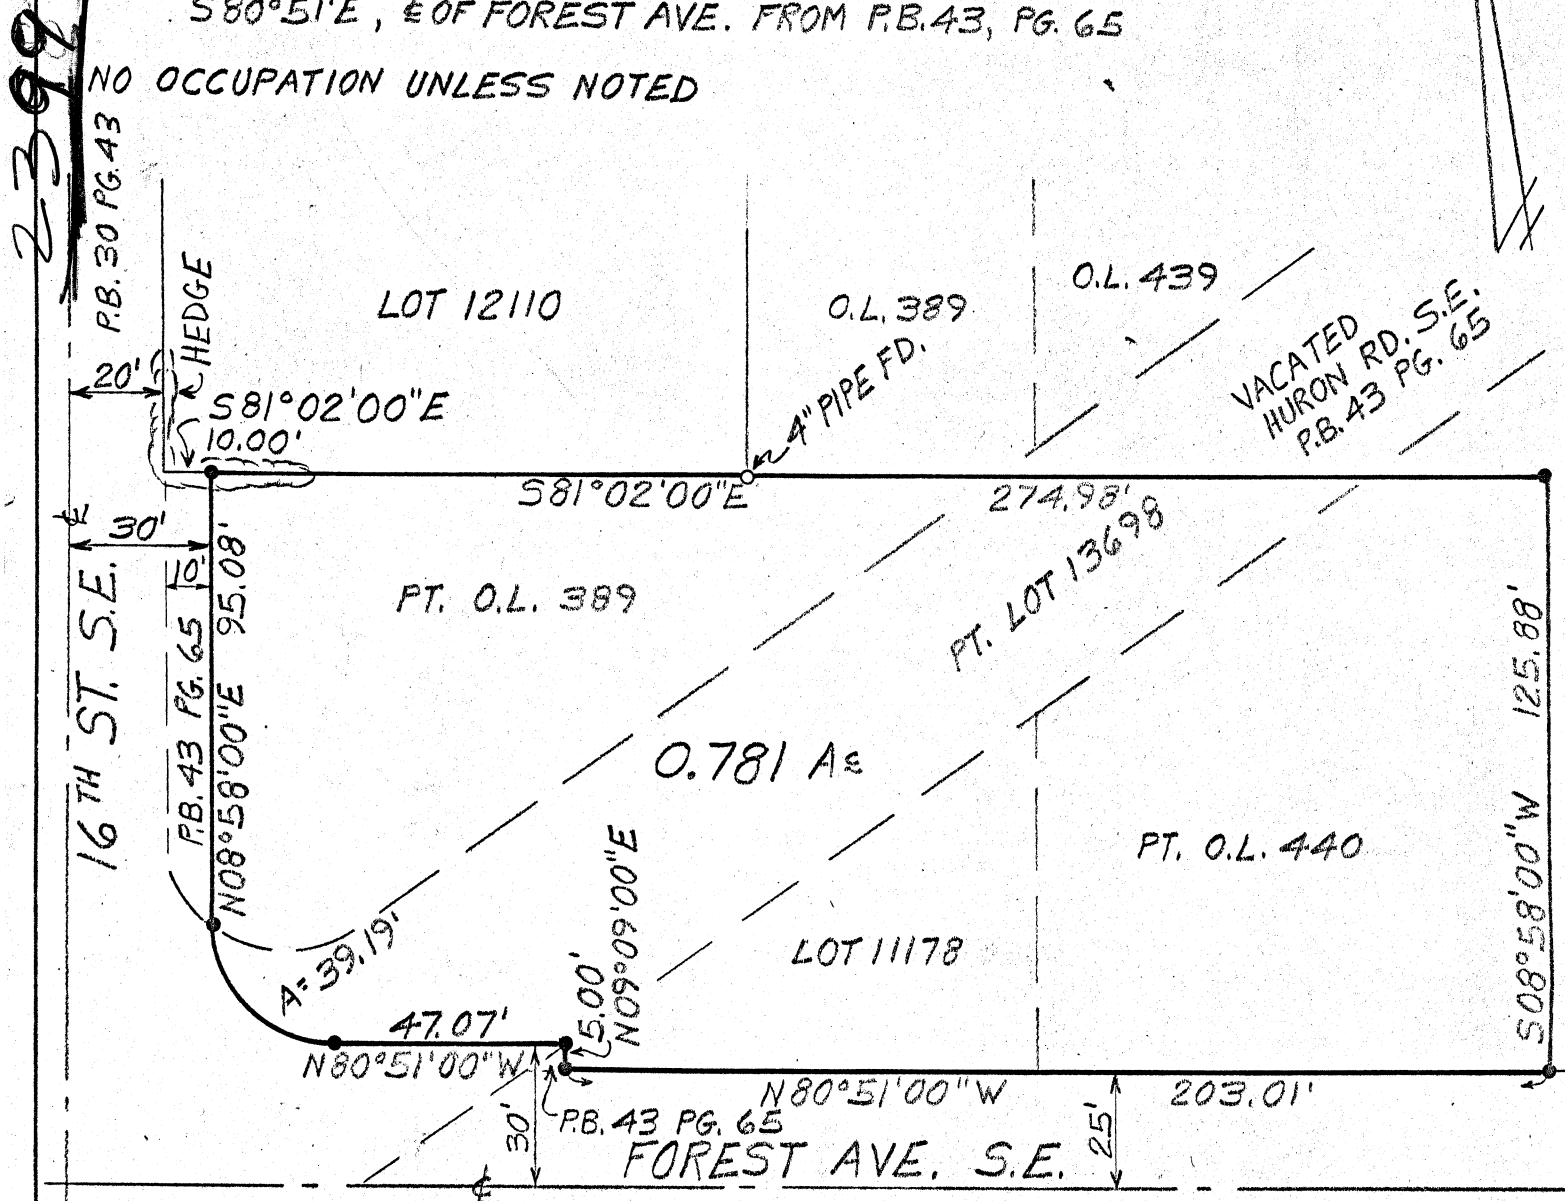

CURVE DATA

Δ = 89°49'00"
R = 25.00'
A = 39.19'
T = 24.92'
C = 35.30'
Bc = N35°56'30"W


- DENOTES 1/2" REBAR SET

MAP OF SURVEY

I hereby certify that this is a correct survey made by me of A. O. 781 A^c TRACT SITUATED IN THE CITY OF MASSILLON, COUNTY OF STARK & STATE OF OHIO & BEING ALL OF LOT 11178, PART OF LOT 13698, PART OF OUT LOT 389 & PART OF OUT LOT 440 FOR AVANT CO.

This certification made by me this 20TH day of SEPTEMBER 19 89

SCALE: 1 INCH = 40 FEET

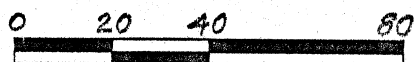

GARY L. TOUSSANT
HAMMONTREE & ASSOCIATES, LTD.
ENGINEERS, PLANNERS, SURVEYORS
CANTON - ORLANDO - PITTSBURGH - AKRON