

C. E. RICE  
758 AMHERST RD. N. E.  
PHONE 3450

281  
GEO. C. WALLACE  
103 WOODLAND AVE. S. E.  
PHONE 4654


**RICE & WALLACE**  
REGISTERED CIVIL AND MINING ENGINEERS  
SURVEYORS

MASSILLON, OHIO

PHILLIPS RD NE

Surveyed  
Oct 31<sup>st</sup> & Nov 1<sup>st</sup>  
1940

STATE AVE NE 38°

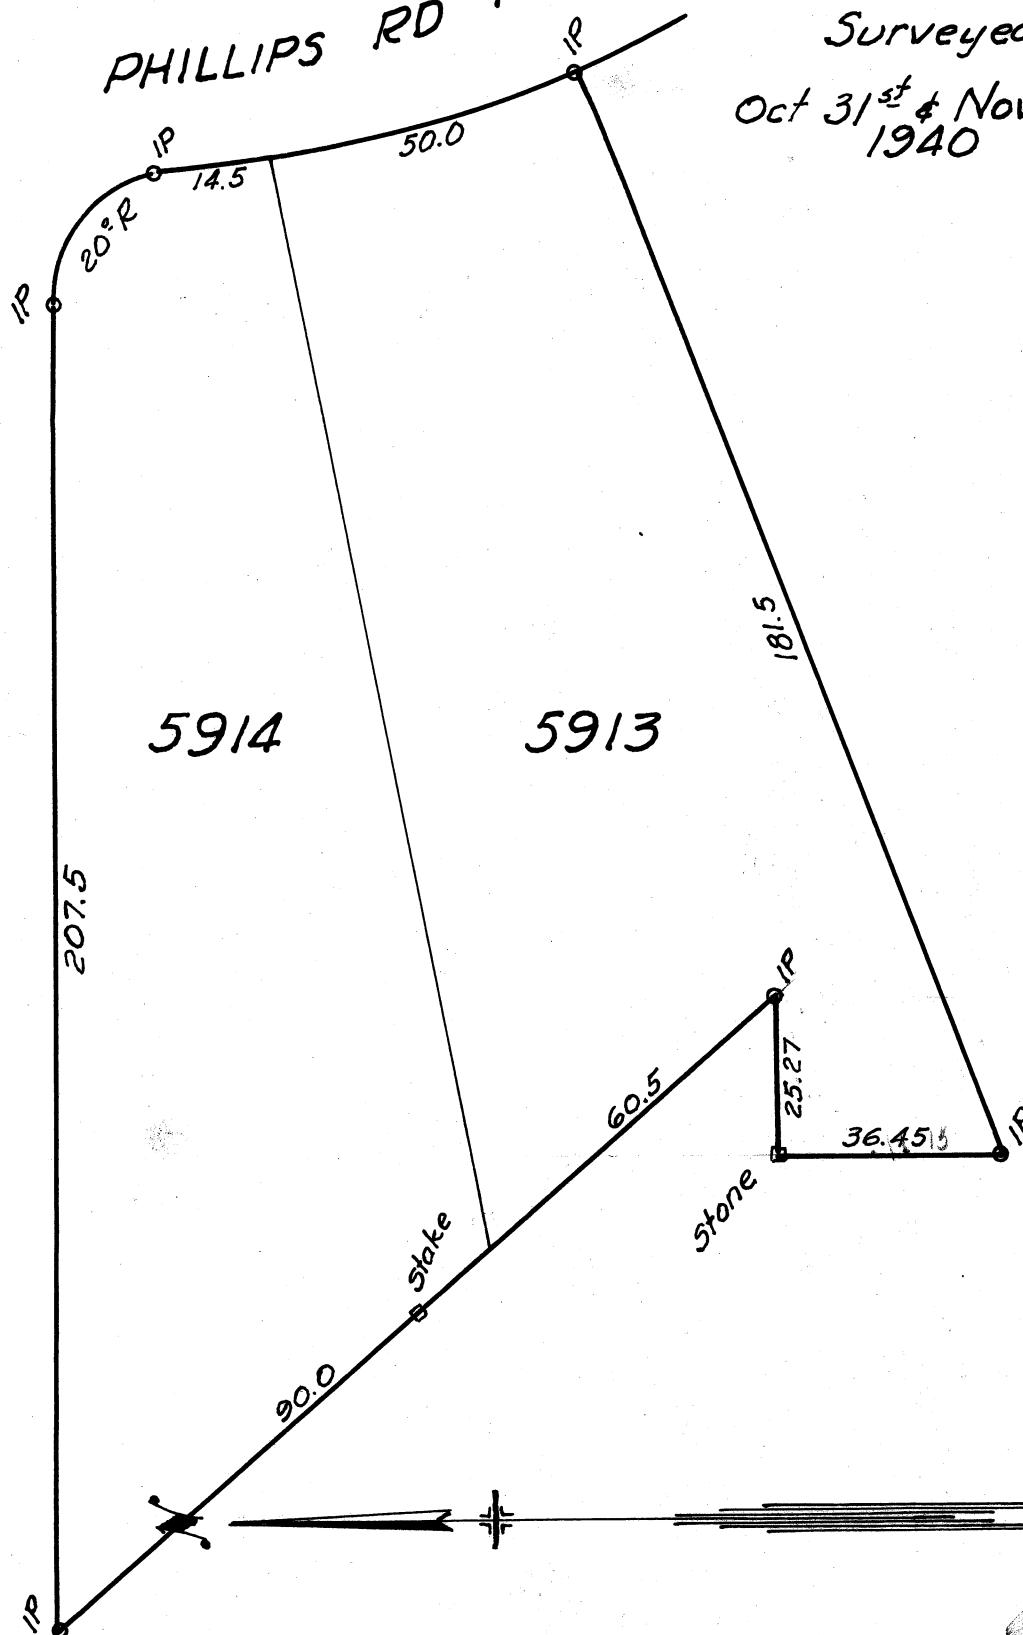

281

**MASSILLON, OHIO**

*SURVEY FOR PARTITION LOT 5913*

CITY OF MASSILLON, O.

*FOR J. SHAI DNAGLE.*

**OCT. 13, 1943.**

PHILLIPS RD. N.E. 50

**DEED DESCRIPTION.**

Part of lot # 5913 in the city of Massillon Stark county State of Ohio described as follows: beginning at an iron pin at the south east corner of said lot; thence south seventy five degrees west along the south side of said lot 181.5 feet to an iron pin at the south west corner of said lot; thence north six degrees fifty two minutes east 15 feet along the west side of said lot to an iron pin; thence north seventy nine degrees thirty three minutes east 175.5 feet to the place of beginning containing .031 acres.

**5912**

