

SURVEY OF WEST PART 858


MASSILLON, STARK, OHIO

FOR R. O. BOSWORTH

DATE 5-12-60

BY H. M. PIPER - REGISTERED ENGINEER AND SURVEYOR

SCALE: 1" = 30'

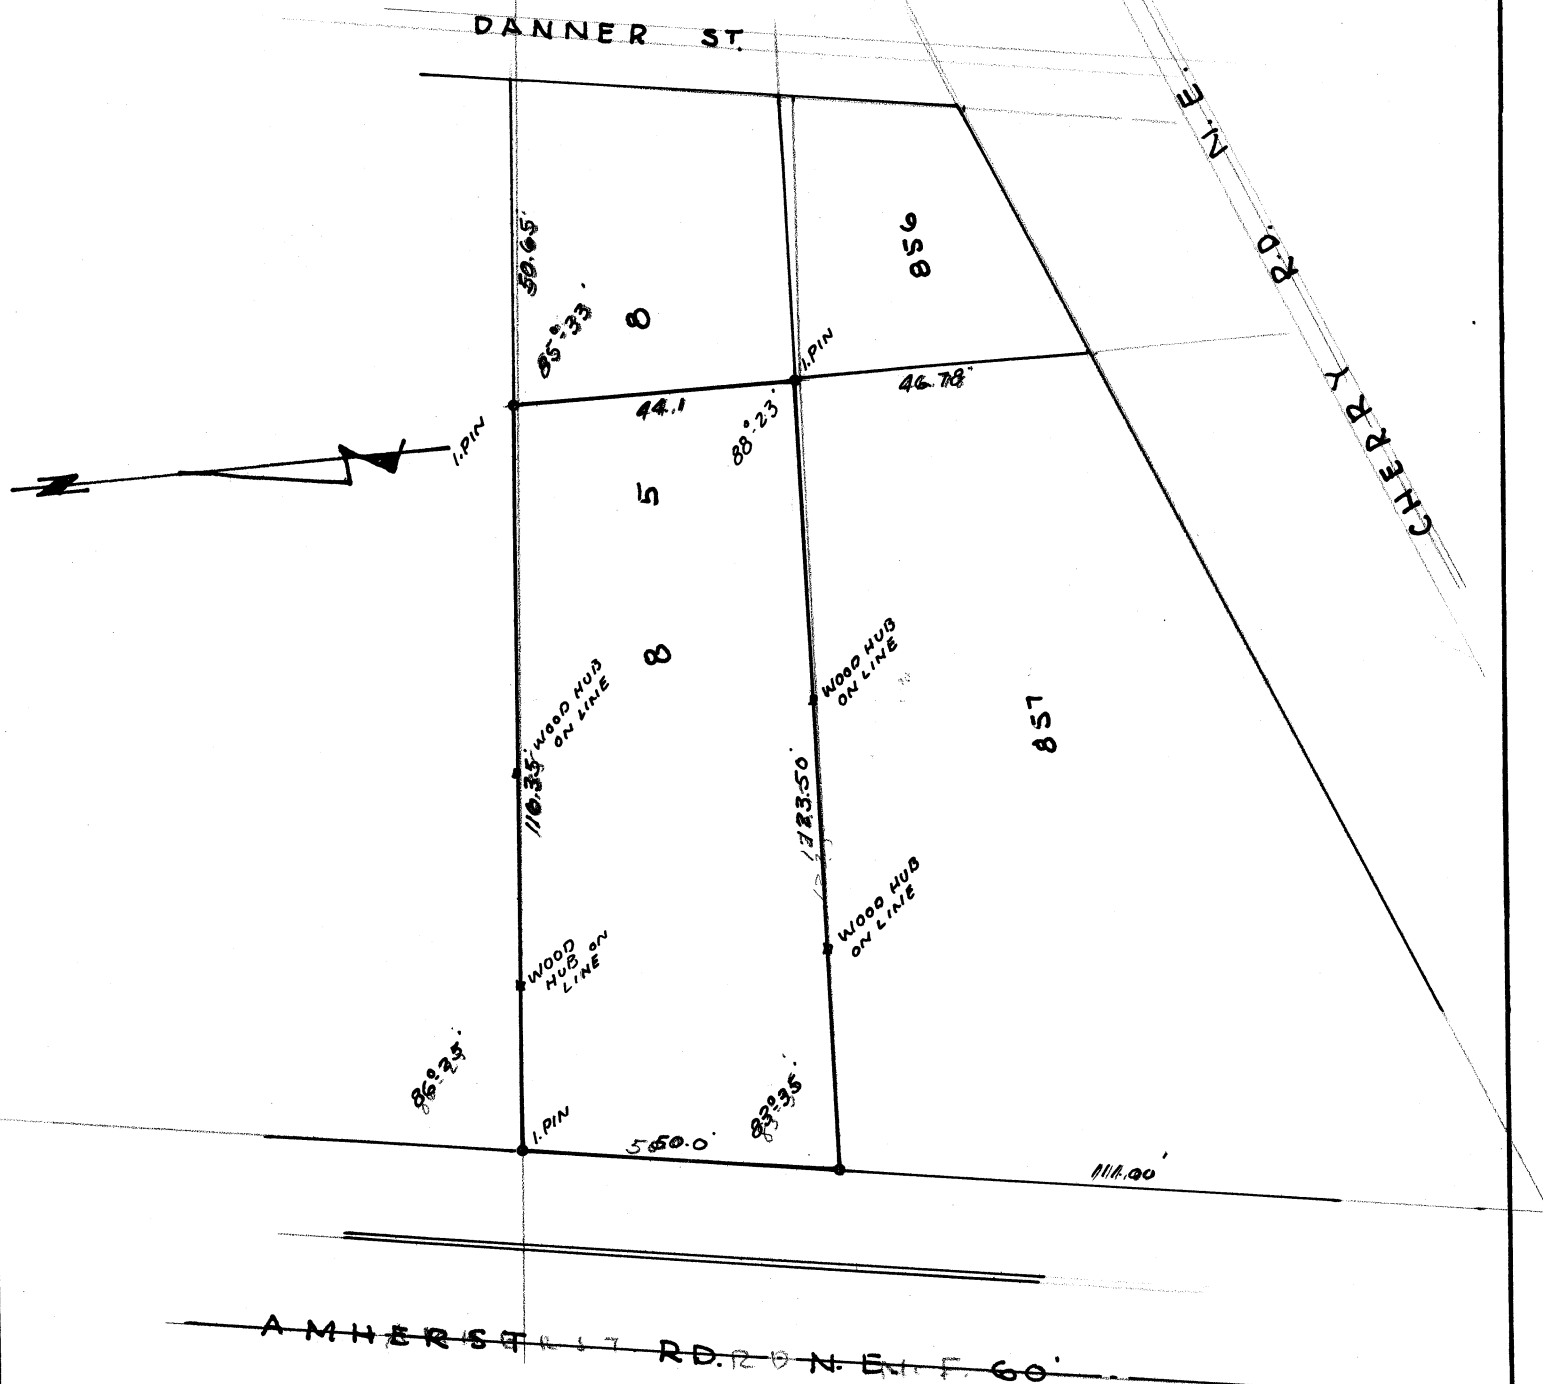

SURVEY OF PT. LOT NO. 858


Massillon Ohio

For Chester Giltz

5-25-46

By H.M. Piper Reg. Engr. & Surveyor

859

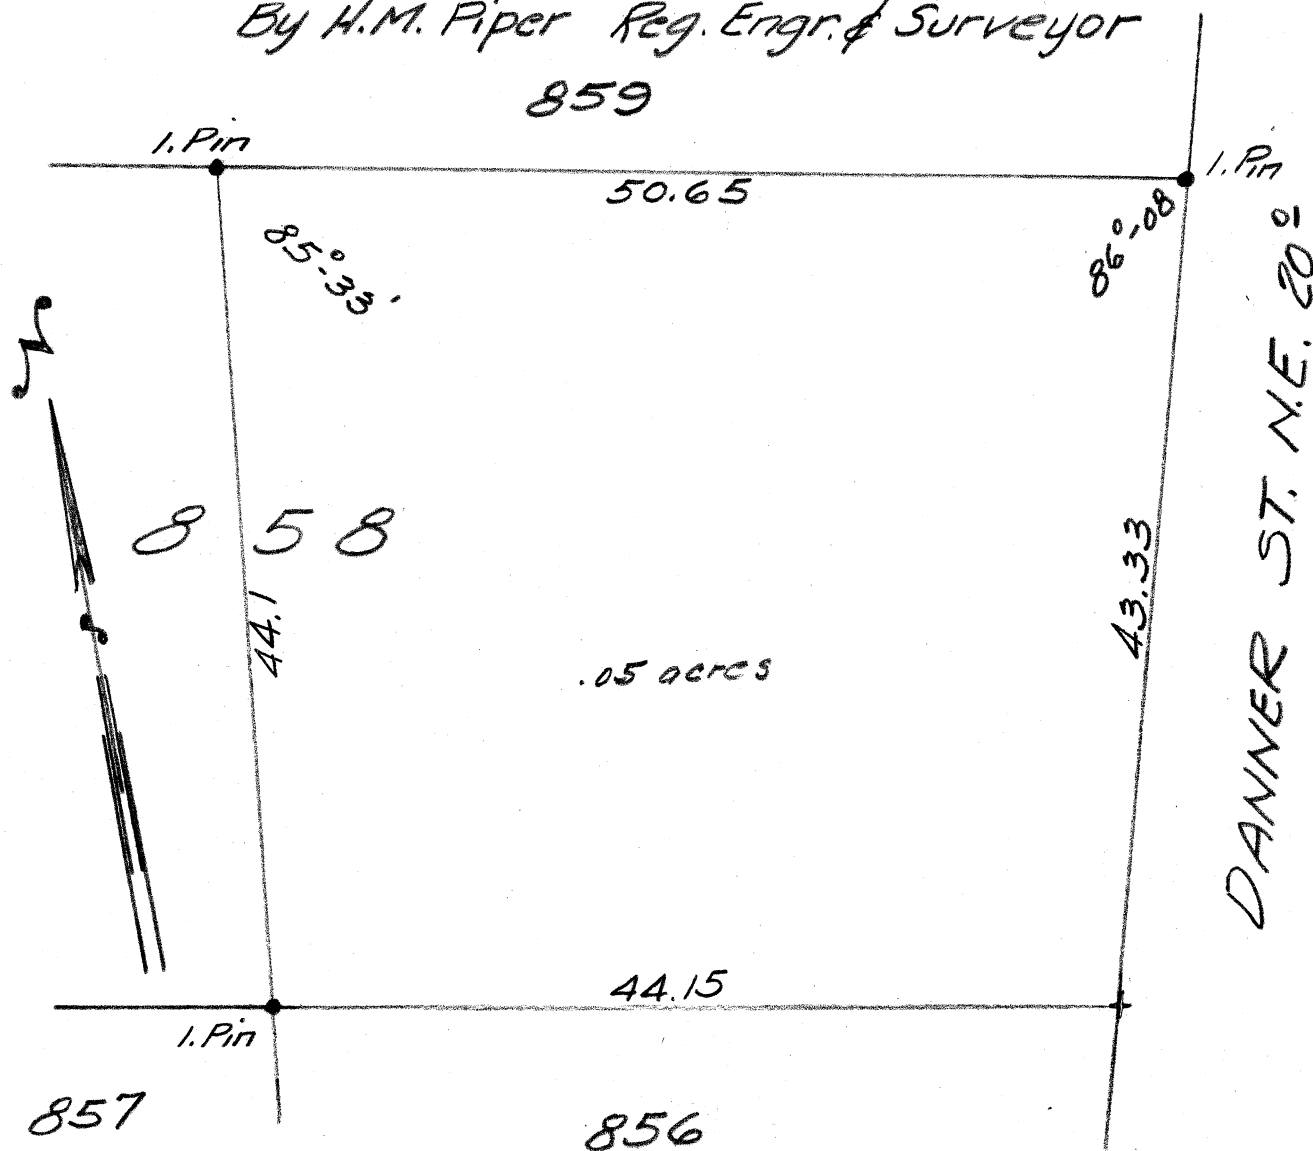


87 Peter Lengs

Subdivision of Lots in the fourth Ward
of Hamilton and being a Part of Lot
C. in Duncan, Wals & Skinner Addition
and is according the renumbering of
the City Part Lot 1329.

I herewith Certify that the hereby presented
Sketch of Lots laid out to be correct.
Hamilton October 31st 1883. D. J. Miller
Surveyor

I herewith Certify that it is my intention
that said Part of subdivided Lots to become
an Addition to the City of Hamilton
Peter Lengs

The State of Ohio
Shack County Personally appeared before
me a Justice of the peace in and
for said County, Peter Lengs, signer to the above
certificates and he acknowledged the signing thereof
to be his act and deed. Given under my hand
this first day of November A.D. 1883
Thomas Shackleton
Justice of the Peace

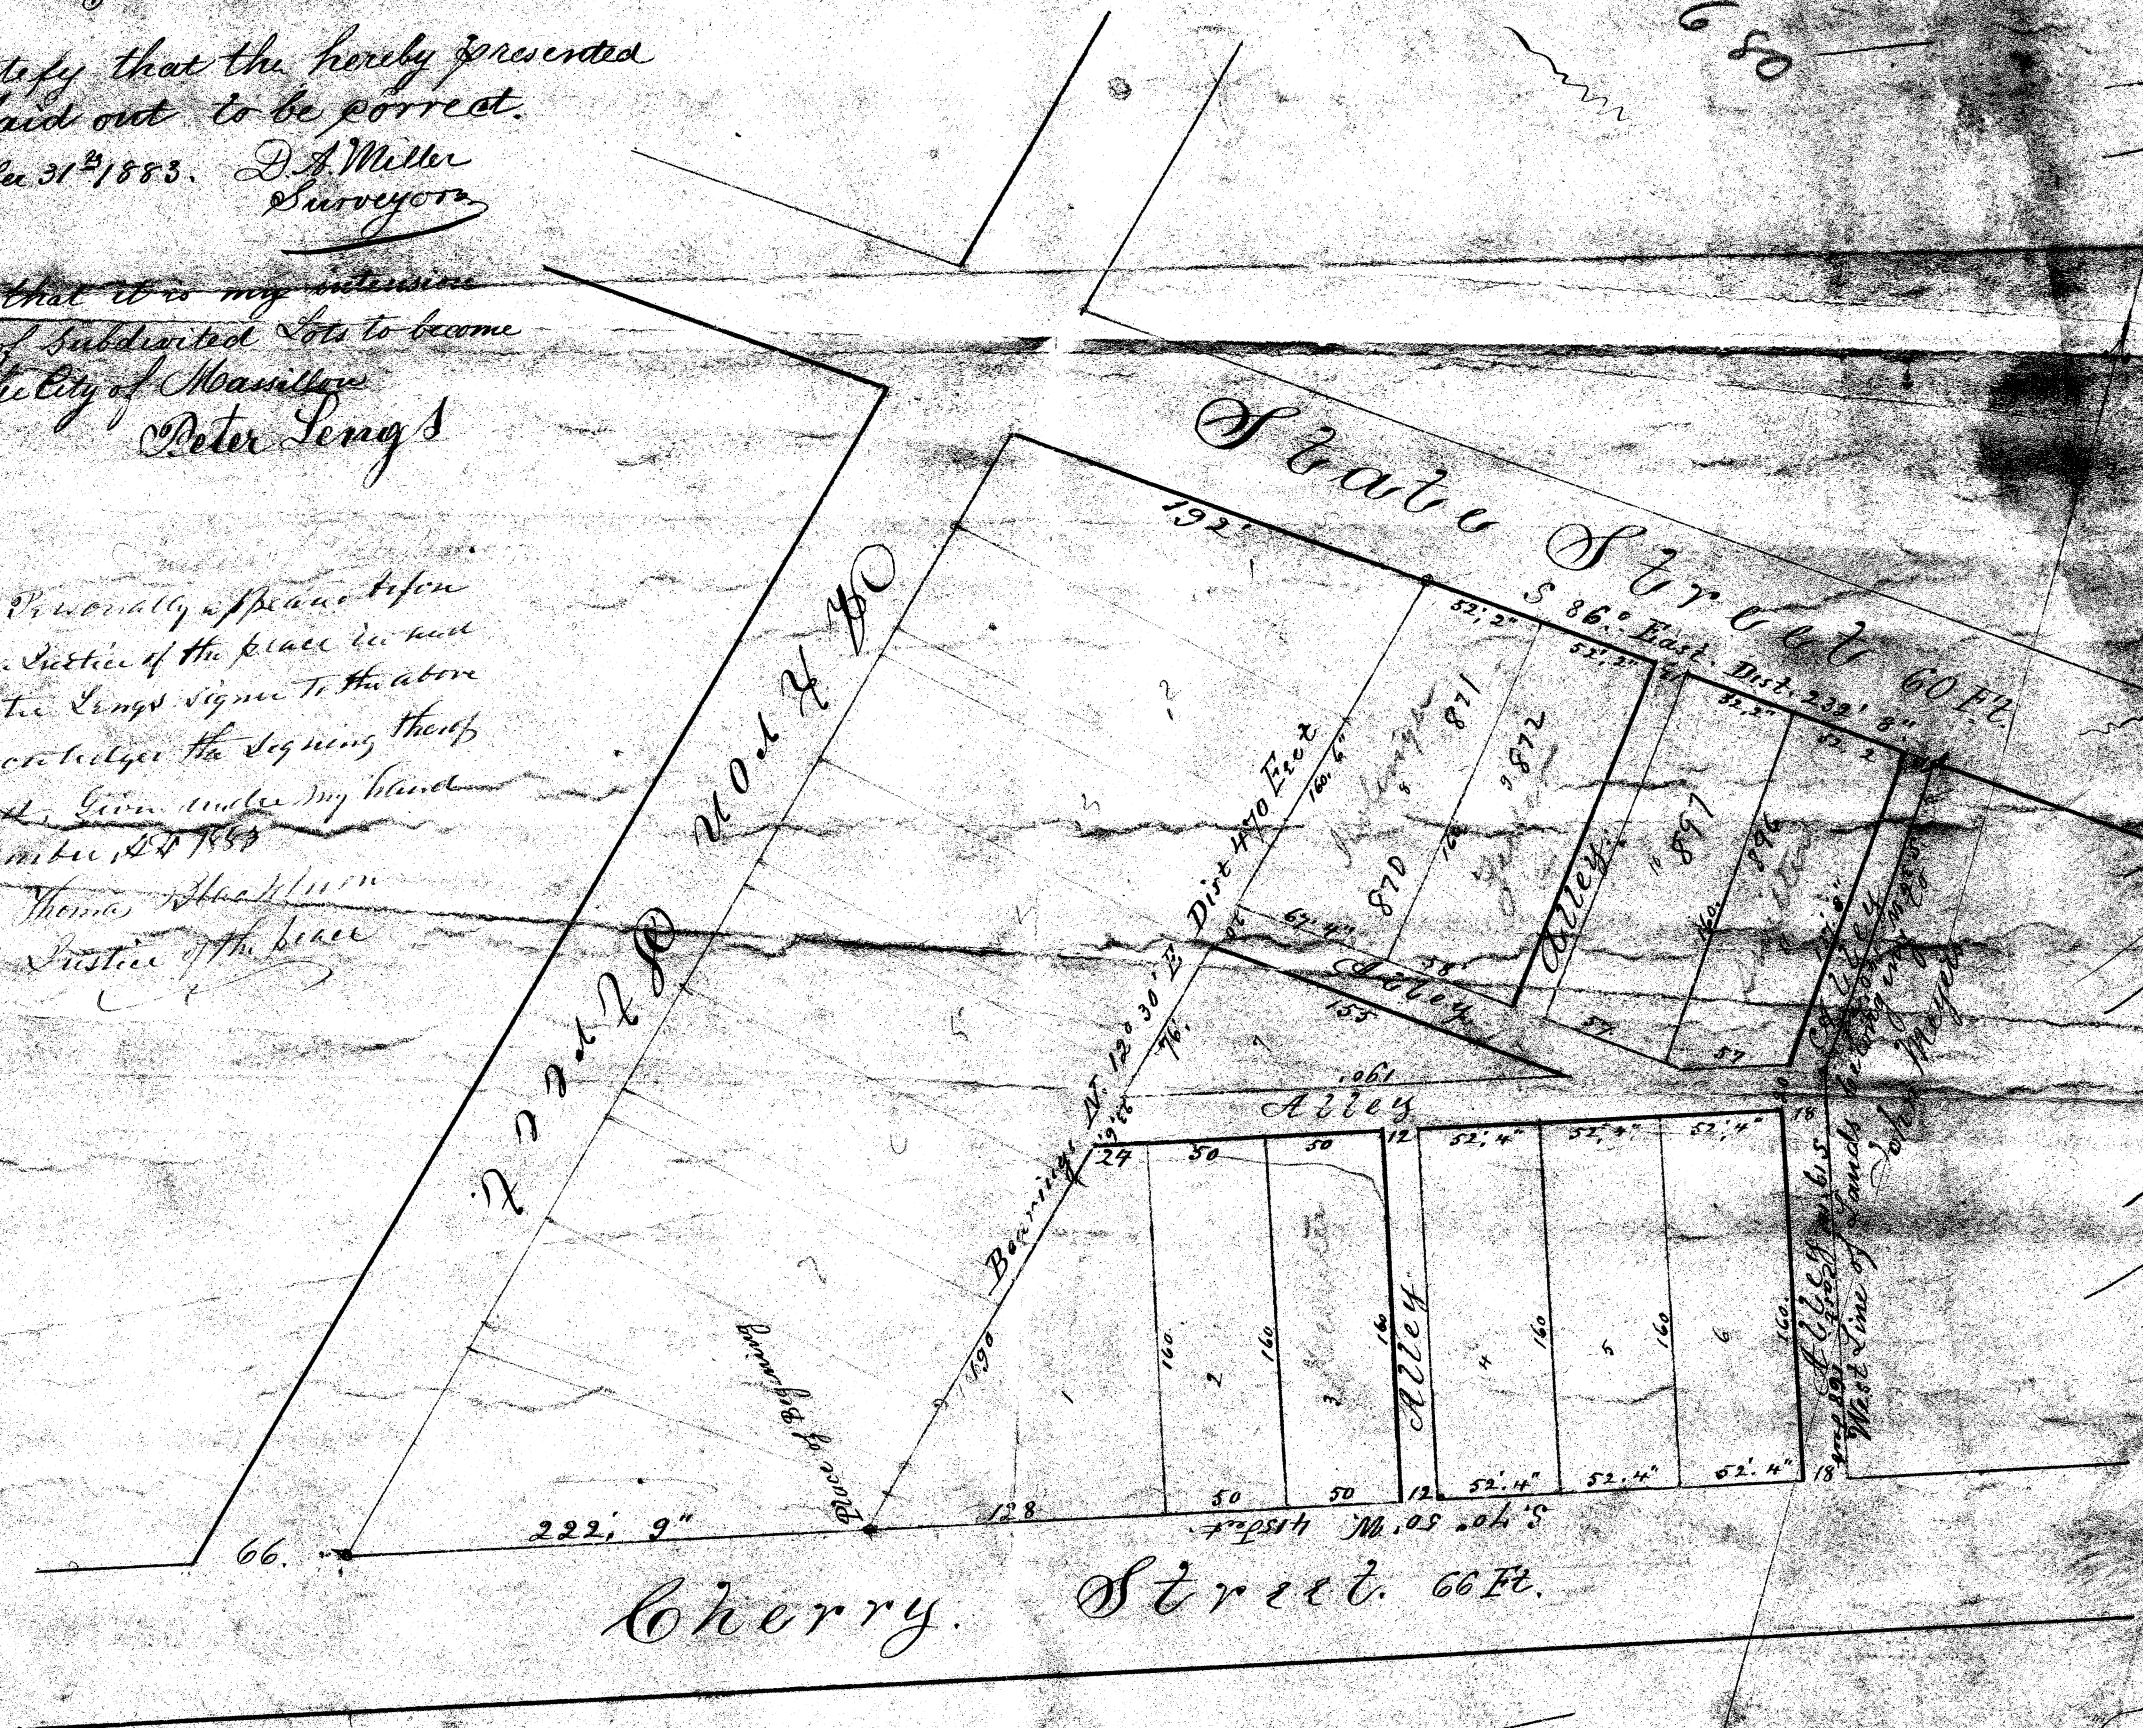

680