


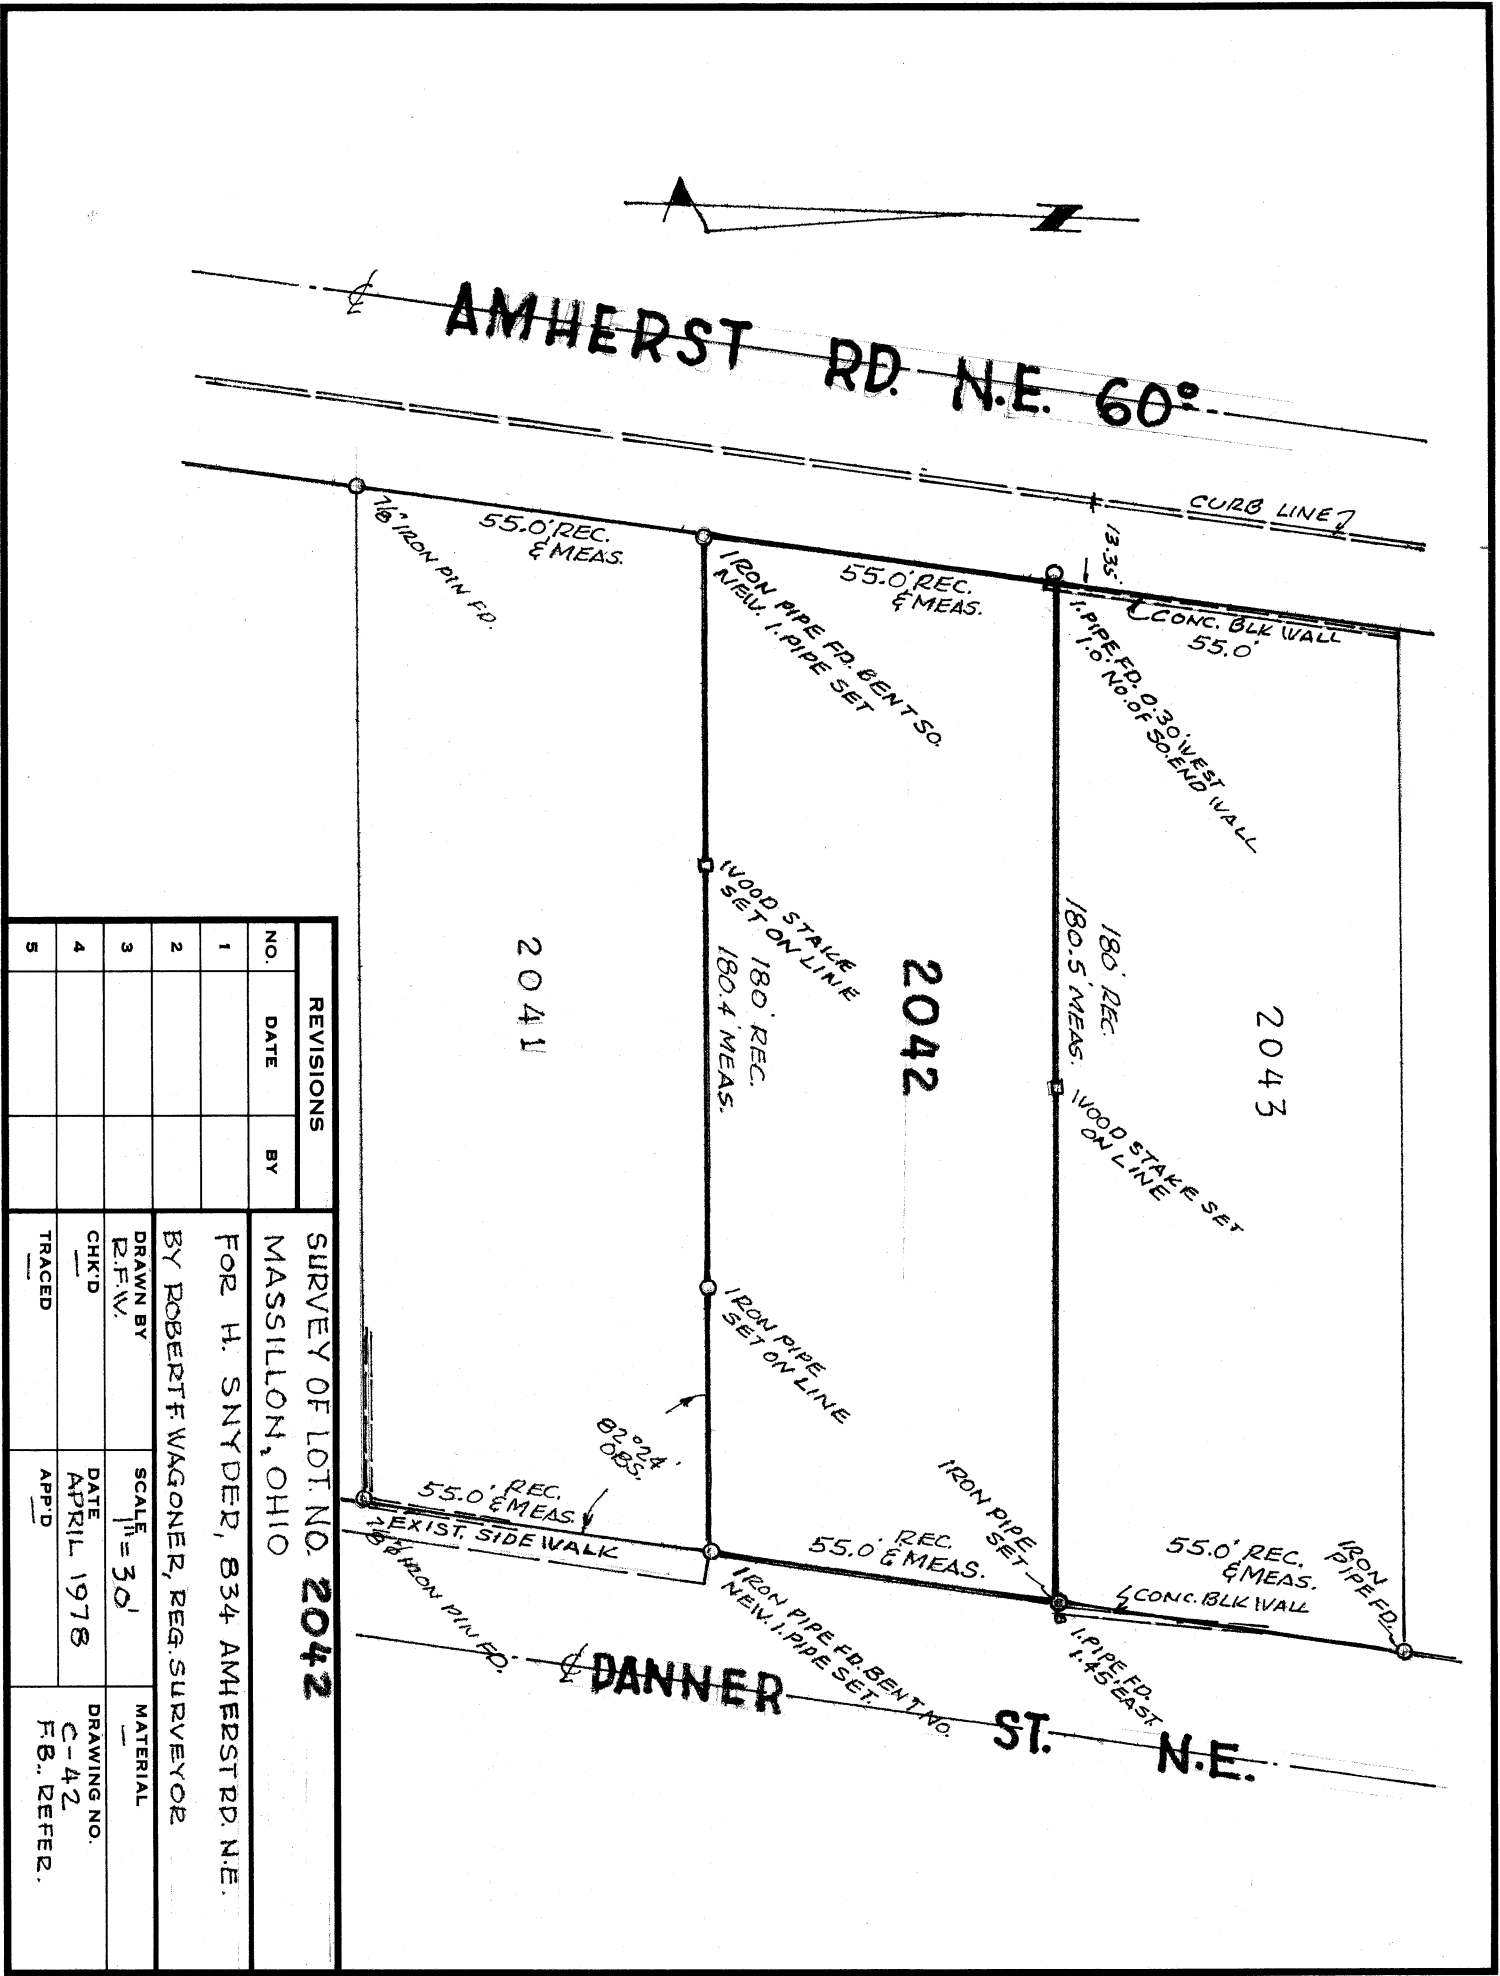

REVISIONS			SURVEY OF LOT NO. 2042 MASSILLON, OHIO FOR H. SNYDER, 834 AMHERST RD. N.E. BY ROBERT WAGONER, REG. SURVEYOR		
NO.	DATE	BY			
1			DRAWN BY	SCALE 1" = 30'	MATERIAL
2			CHK'D	DATE	DRAWING NO.
3			TRACED	AP'D	C-42
4					F.B. REFER.
5					

SURVEY OF LOT 2042


MASSILLON, STARK, OHIO

FOR MRS. KIRK LAND

DATE 6-5-62

R.F. WAGONER
BY ~~R.F. WAGONER~~ REGISTERED ENGINEER AND SURVEYOR

SCALE: 1" = 30'

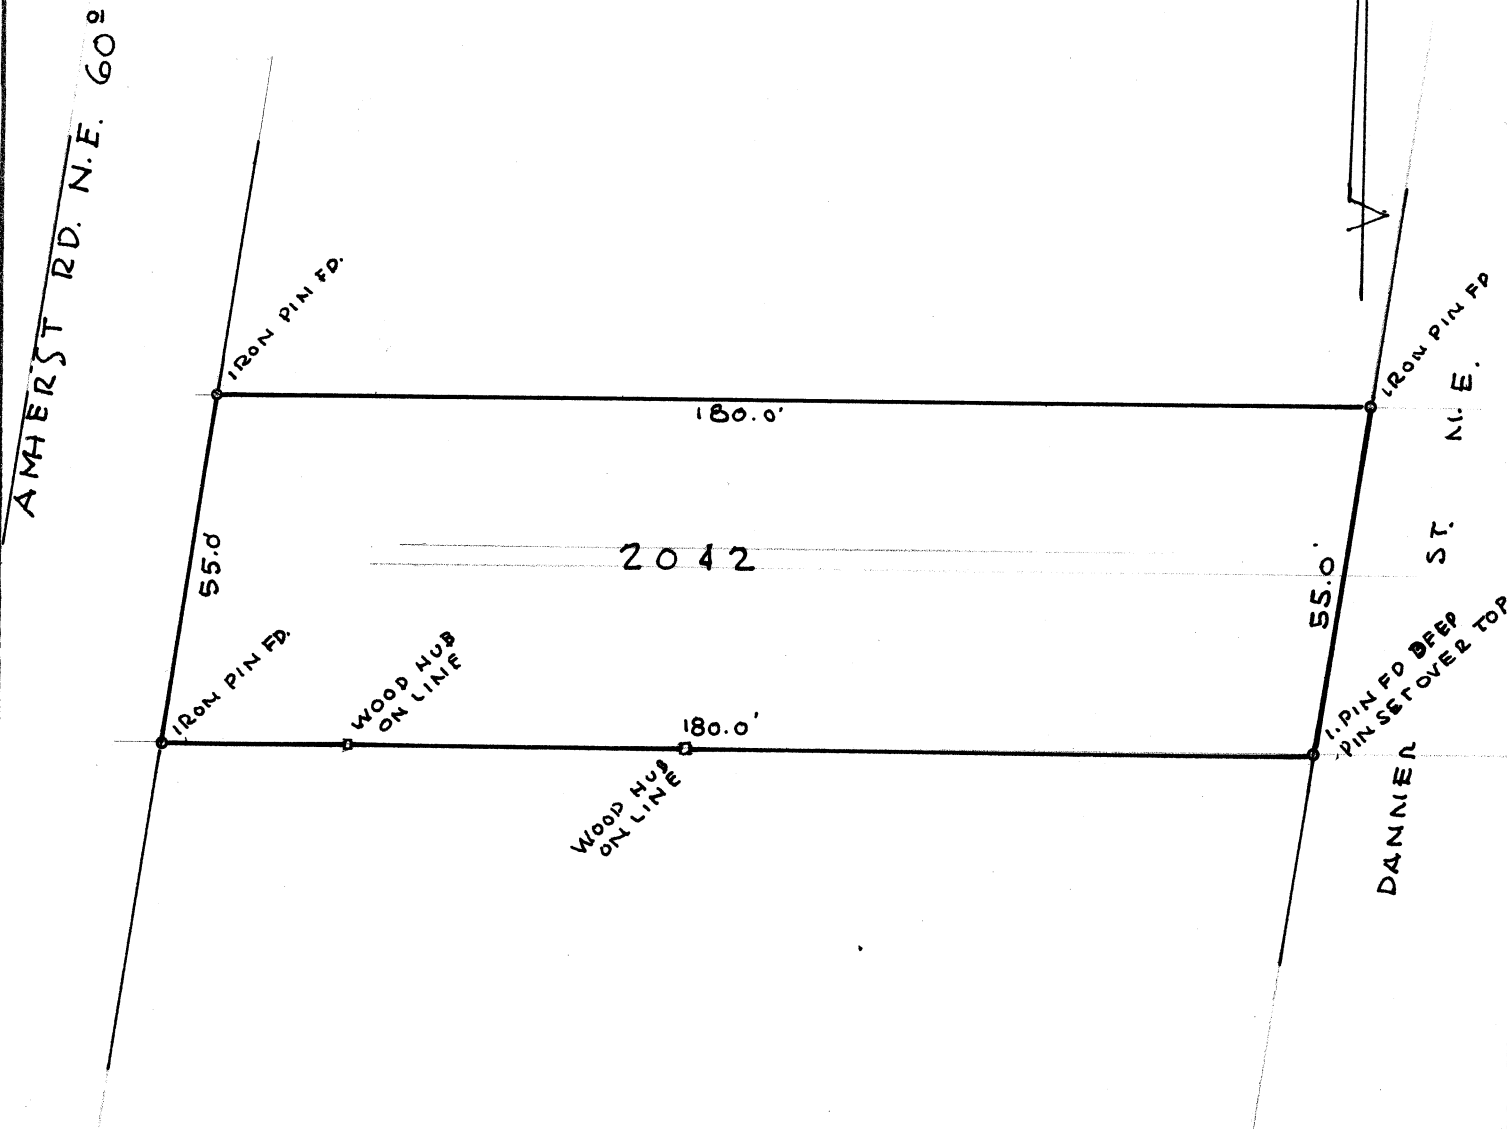


SURVEY OF LOT No. 2042

MASSILLON, STARK, OHIO

FOR Byron GiltzDATE 8-25-51

BY H. M. PIPER — REGISTERED ENGINEER AND SURVEYOR

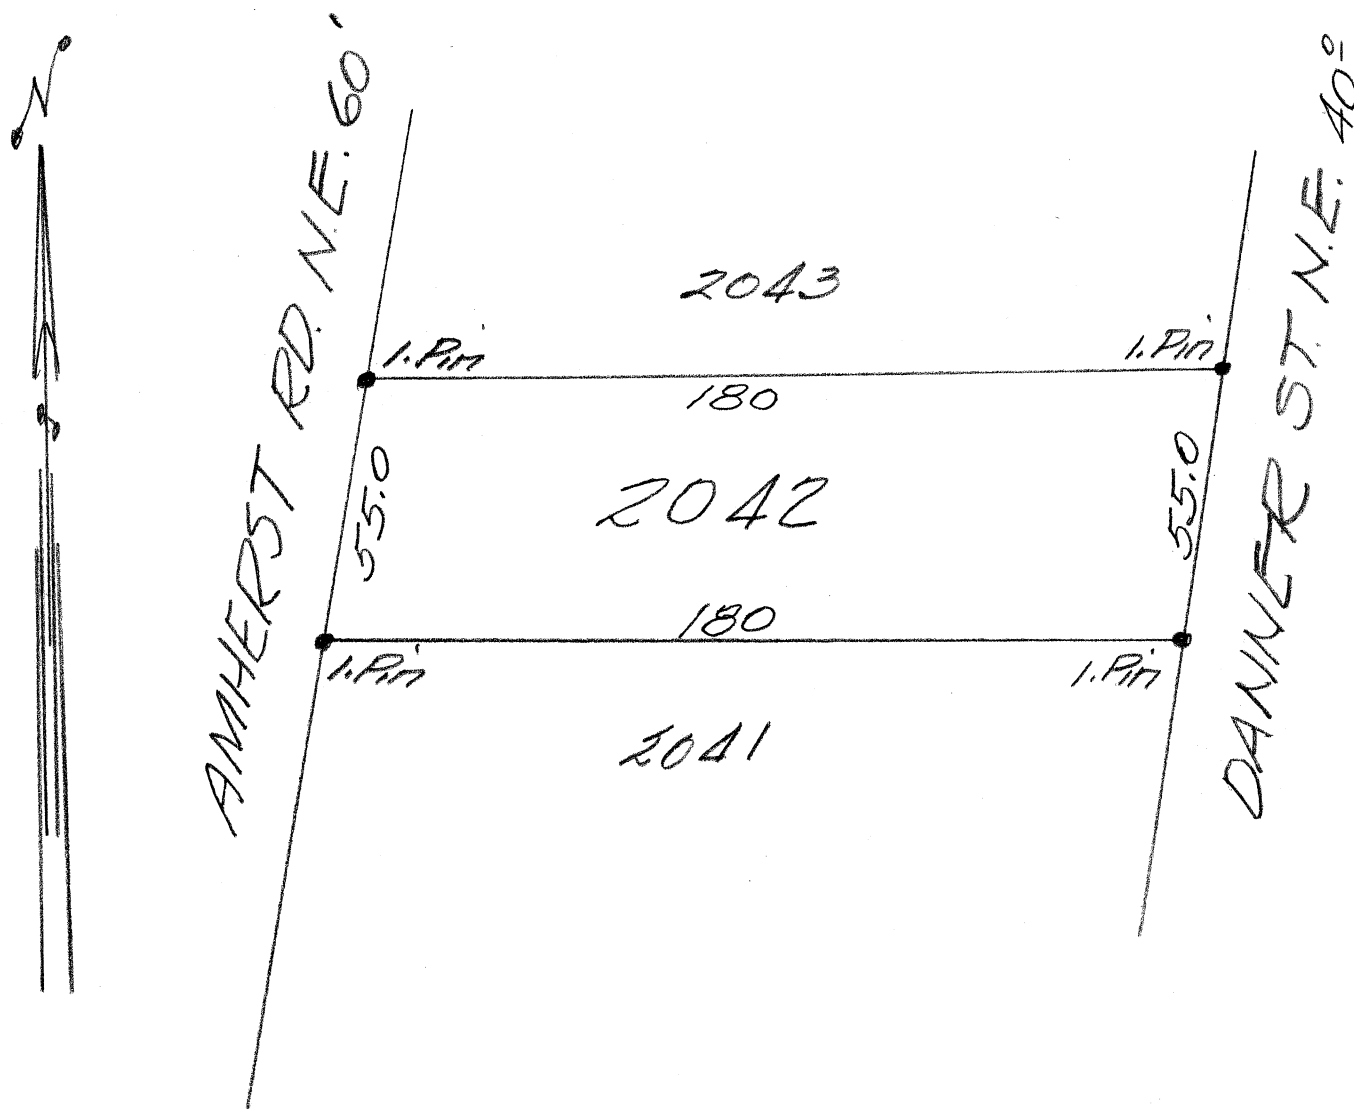SCALE: 1" = 40 FT.

N.B. C-42