

SURVEY OF _____ MASSILLON, STARK, OHIO


FOR _____

DATE 10-19-66

BY H. M. PIPER - REGISTERED ENGINEER AND SURVEYOR

SCALE: 1" = 20 FT.

⊙ = Parking Meters

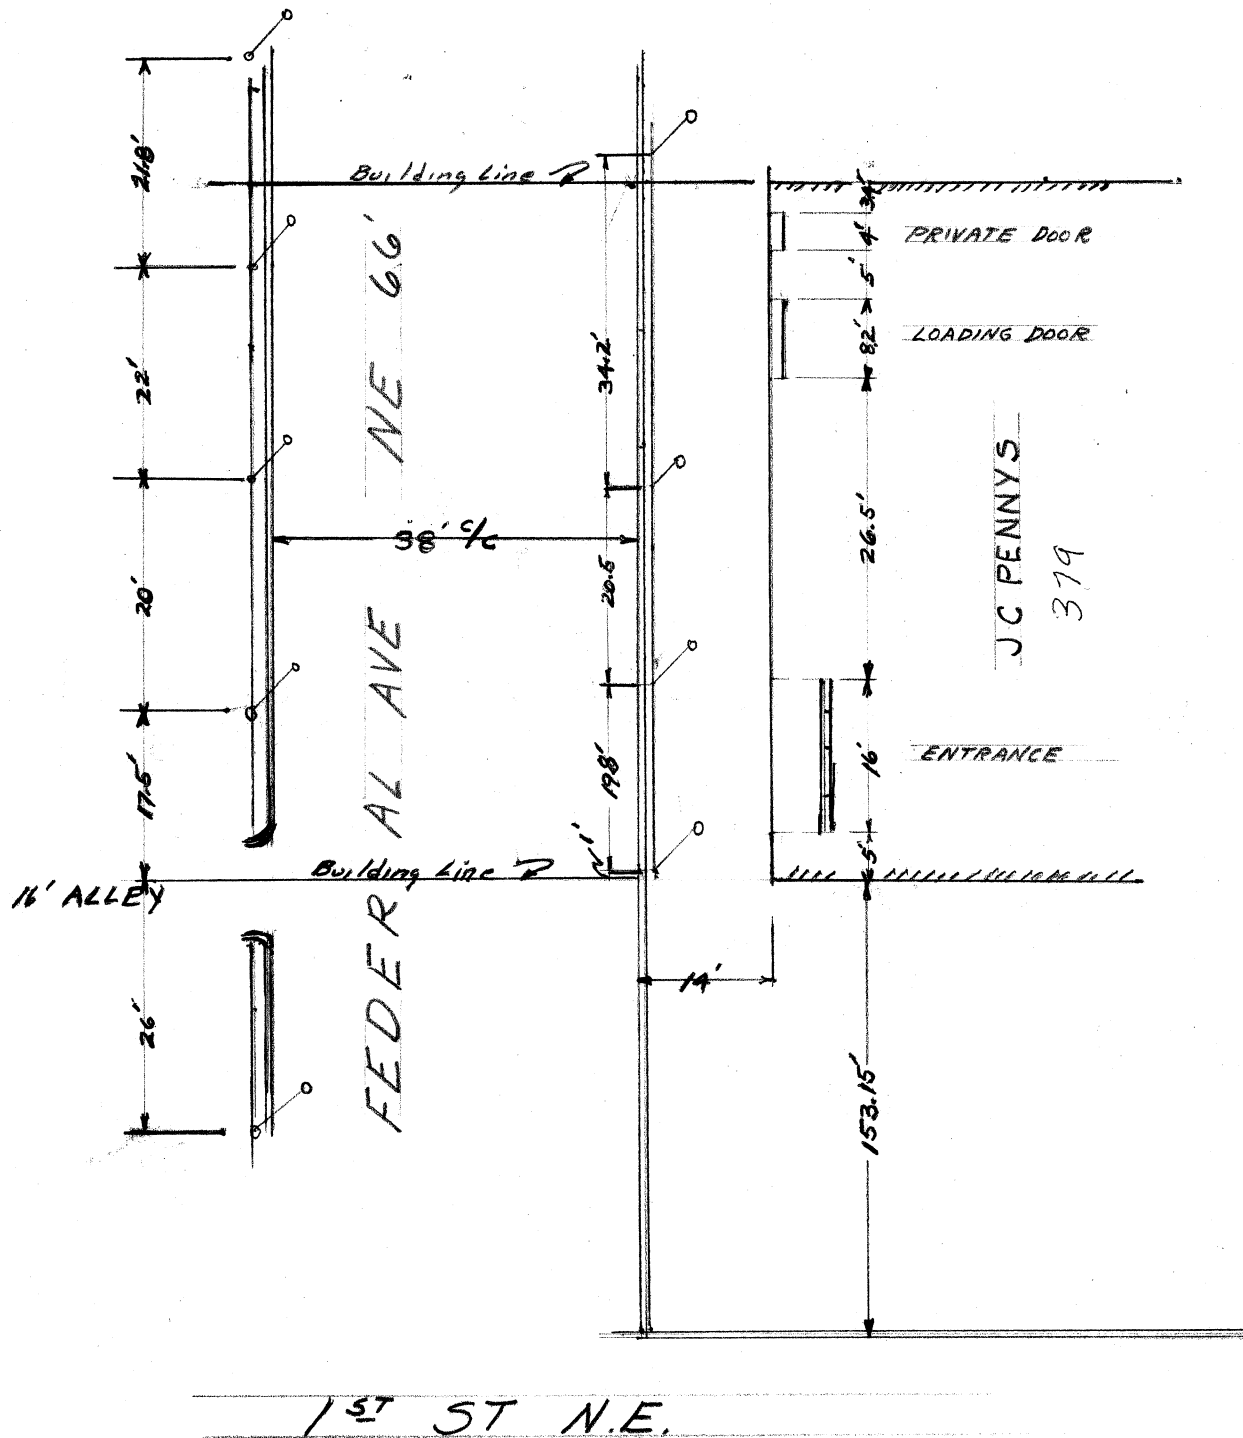

SURVEY OF LOT NOS. 378-379-11592 & PT. 380

MASSILLON, OHIO

FOR: NORTHWESTERN MUTUAL LIFE INSURANCE COMPANY AND LAWYERS TITLE INSURANCE CORPORATION

By H.M. Piper - Reg. Engr. & Surveyor

MAY, '57

Scale: 1" = 10'

NOTES
No Sanitary Sewer Lateral data available. Ends of existing laterals should be located by reference when buildings are razed.
Architect should contact Ohio Edison Co. concerning electrical supply. Three phase on Federal.
Type of soil - Gravel and sand mixture.

