


694

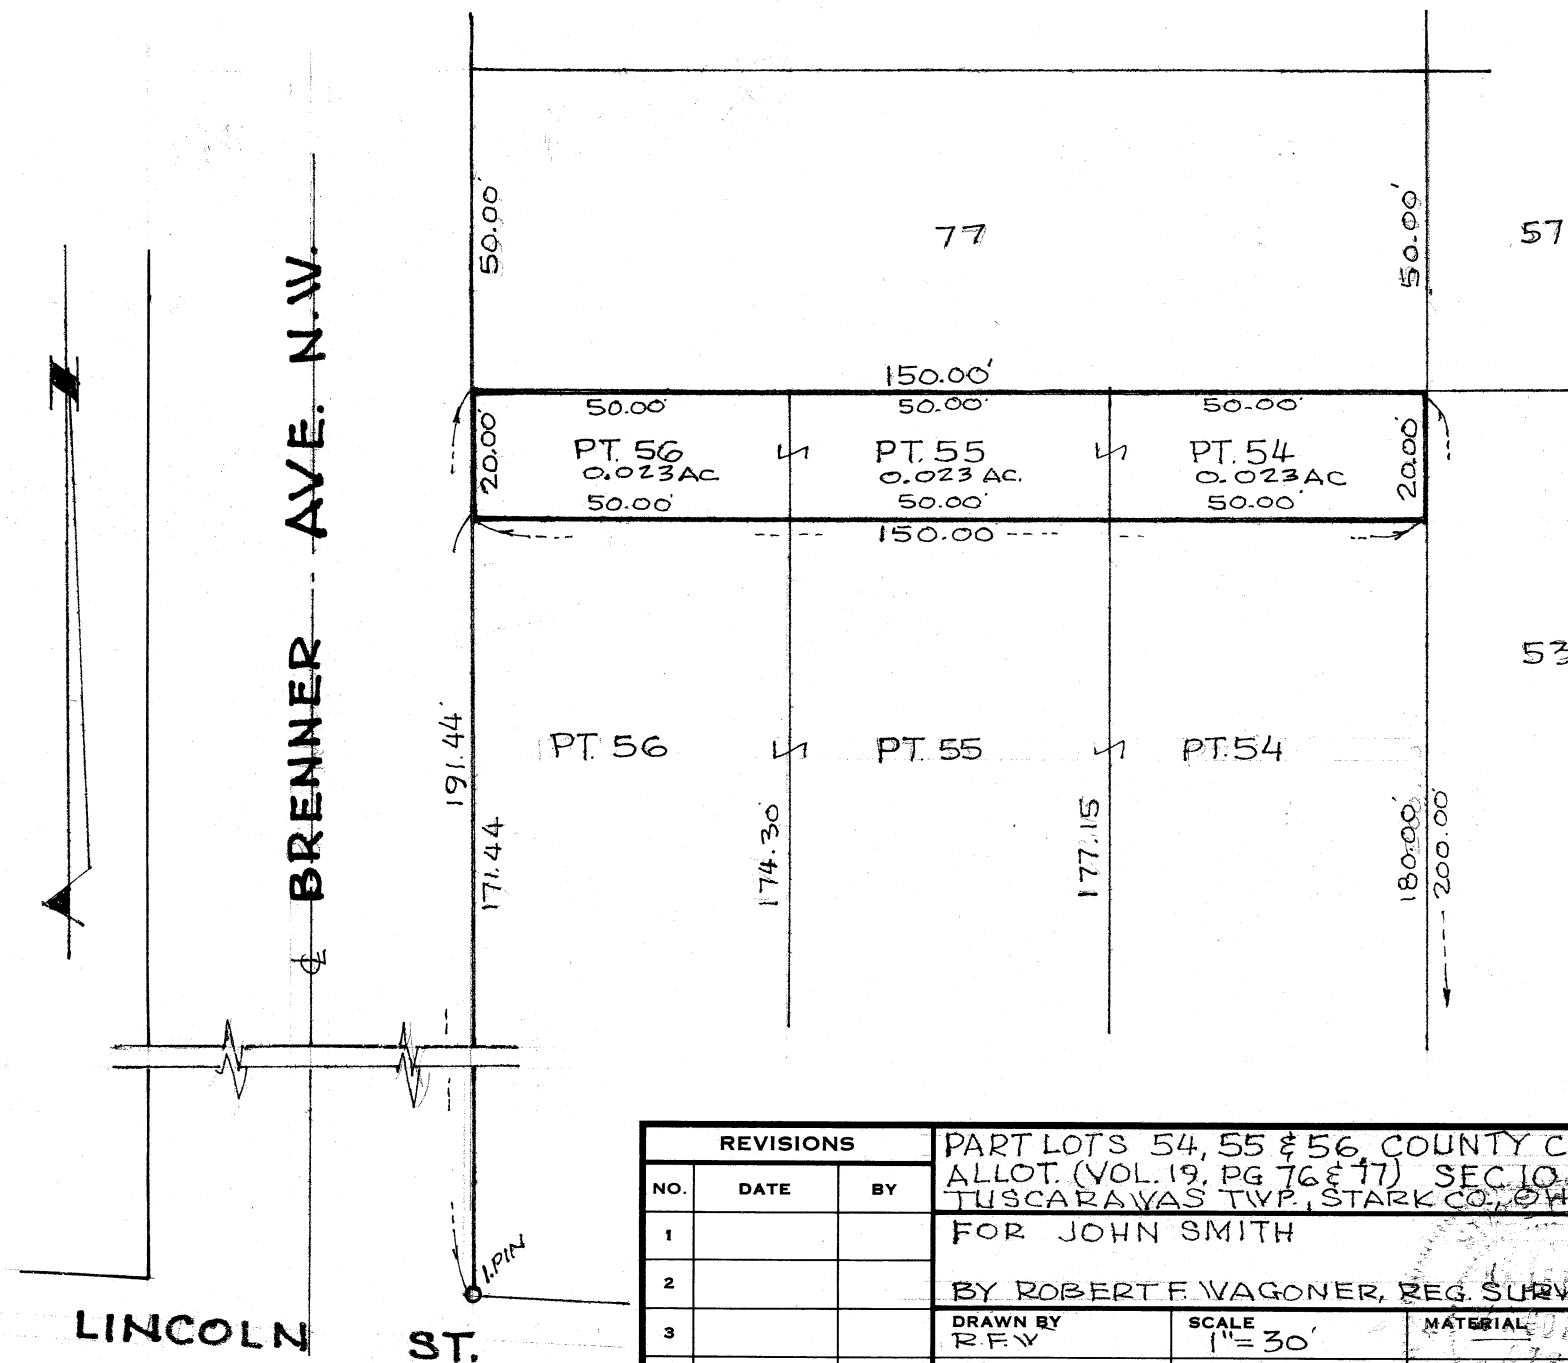


REVISIONS			PART LOTS 54, 55 & 56, COUNTY CLUB ALLOT. (VOL. 19, PG 76 & 77) SEC. 10 TUSCARAWAS TWP., STARK CO., OHIO		
NO.	DATE	BY			
1			FOR JOHN SMITH		
2			BY ROBERT F. WAGONER, REG. SURVEYOR		
3			DRAWN BY R.F.W.	SCALE 1" = 30'	MATERIAL DRAFT
4			CHK'D	DATE MAR. 3, 1978	DRAWING NO. 777
5			TRACED	APP'D	SURVEYOR

NE

3RD. ST. N.E. 66' N

FEDERAL ST. N.E. 66'

4TH. ST. N.E. 66'

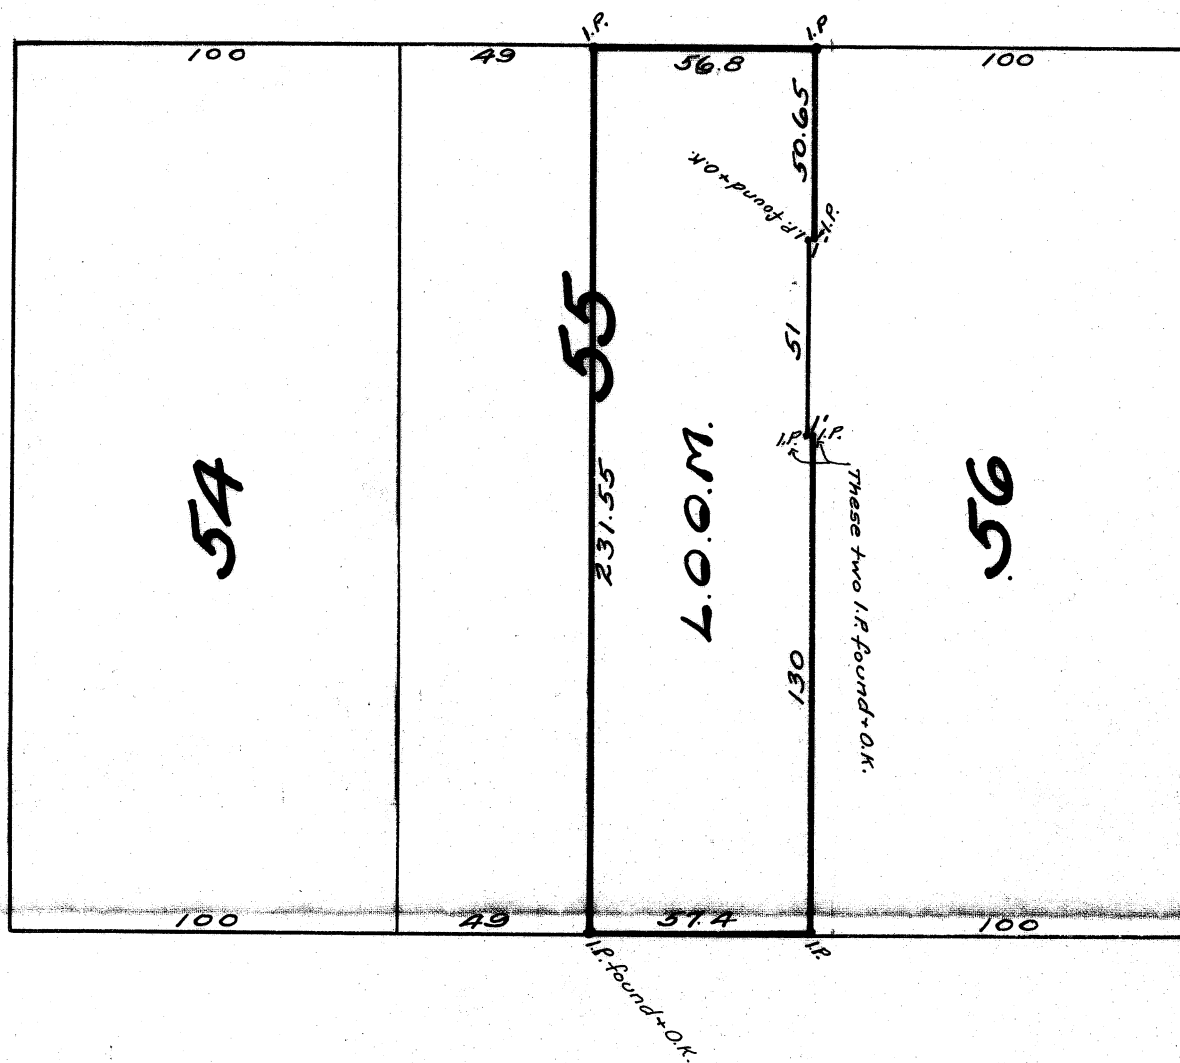

LINCOLN WAY EAST 100'

PLAN OF L.O.O.M. PROP. Massillon, O.

Scale 1"=50'

DeWalt & Rice Engr's.

Dec. 1928.


110 283

Geo. C. Wallace
Civil Engineer



This survey was made for THE PROVIDENT MUTUAL LIFE INSURANCE CO., OF PHILADELPHIA, PA.

CIVIL ENGINEER.

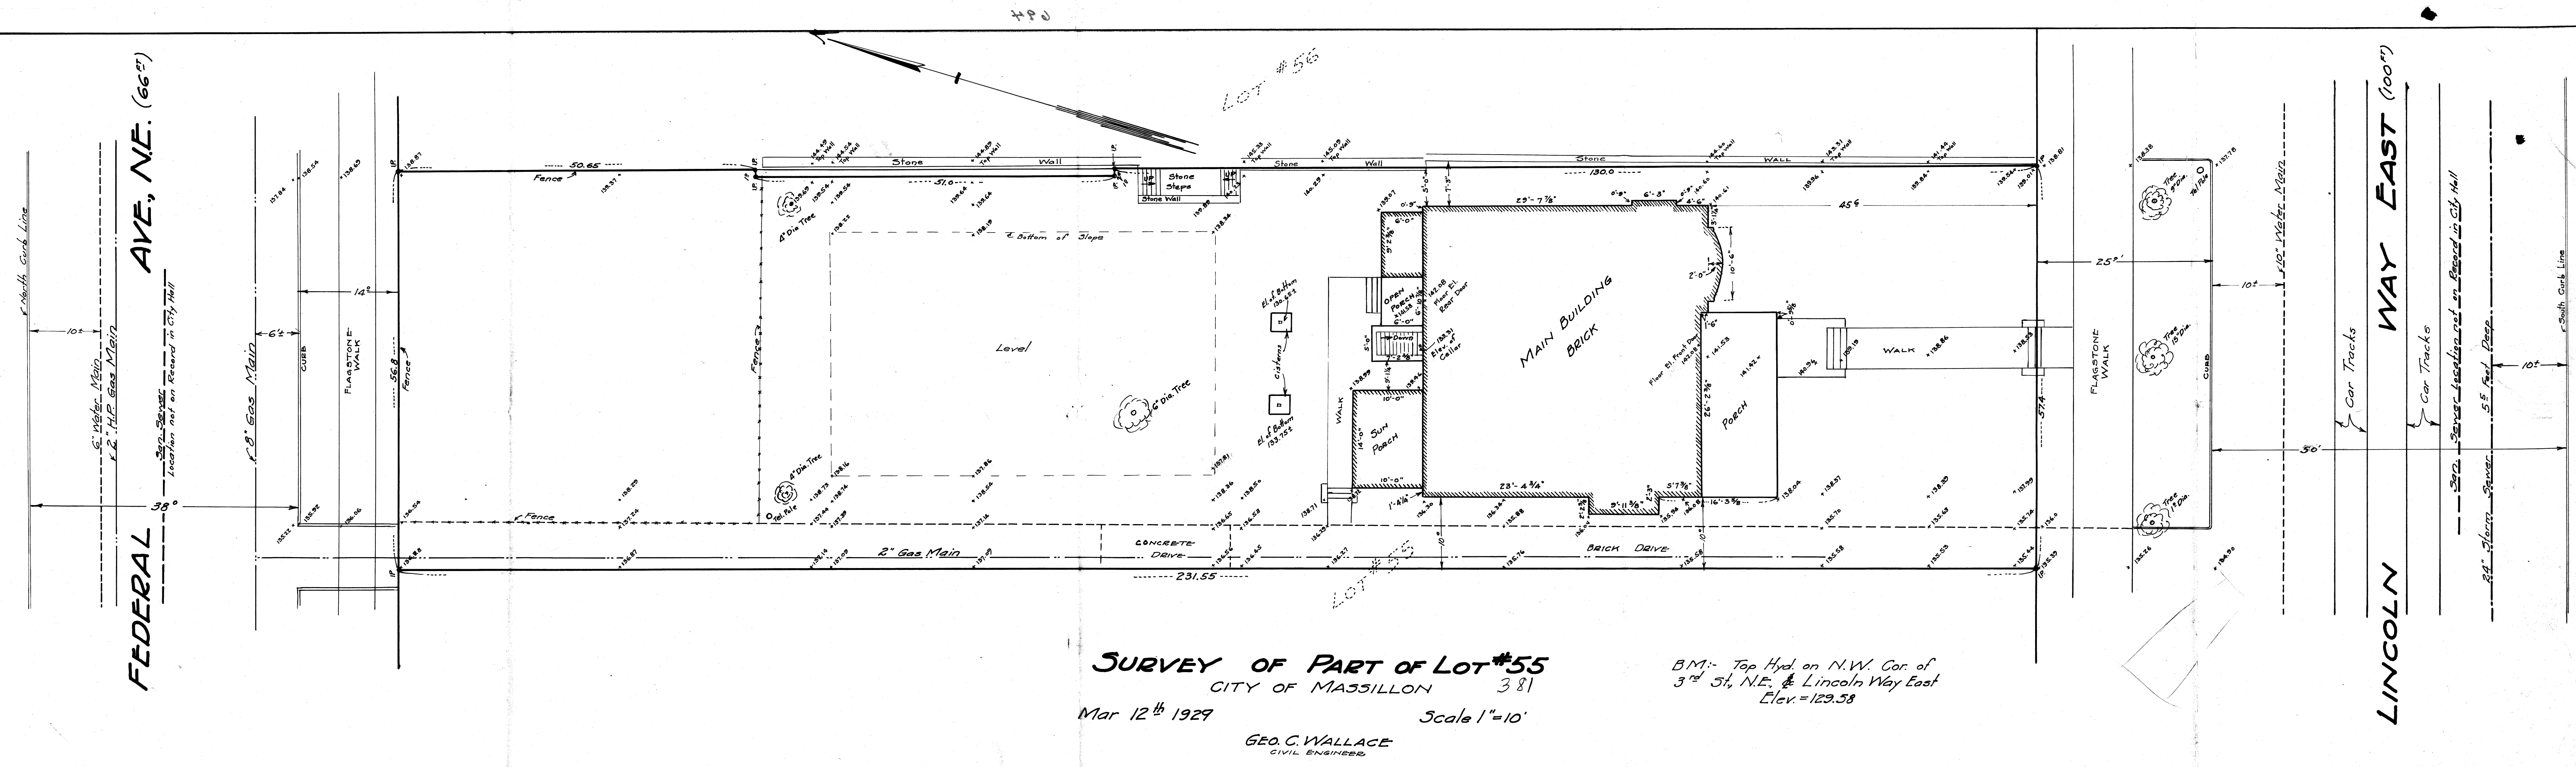

FILE No M 221
Acc No 1004