

C. E. RICE
758 AMHERST ROAD N. E.
PHONE 3450

GEO. C. WALLACE
103 WOODLAND AVE. S. E.
PHONE 4654

SE

817

RICE & WALLACE
REGISTERED CIVIL AND MINING ENGINEERS
SURVEYORS


MASSILLON, OHIO


SURVEY OF LOT NO.S 2918 & 2919
MASSILLON, OHIO.

FOR REV. OWEN L. GALLAGHER

NOV. 10, 1943.

SCALE 1" = 30'

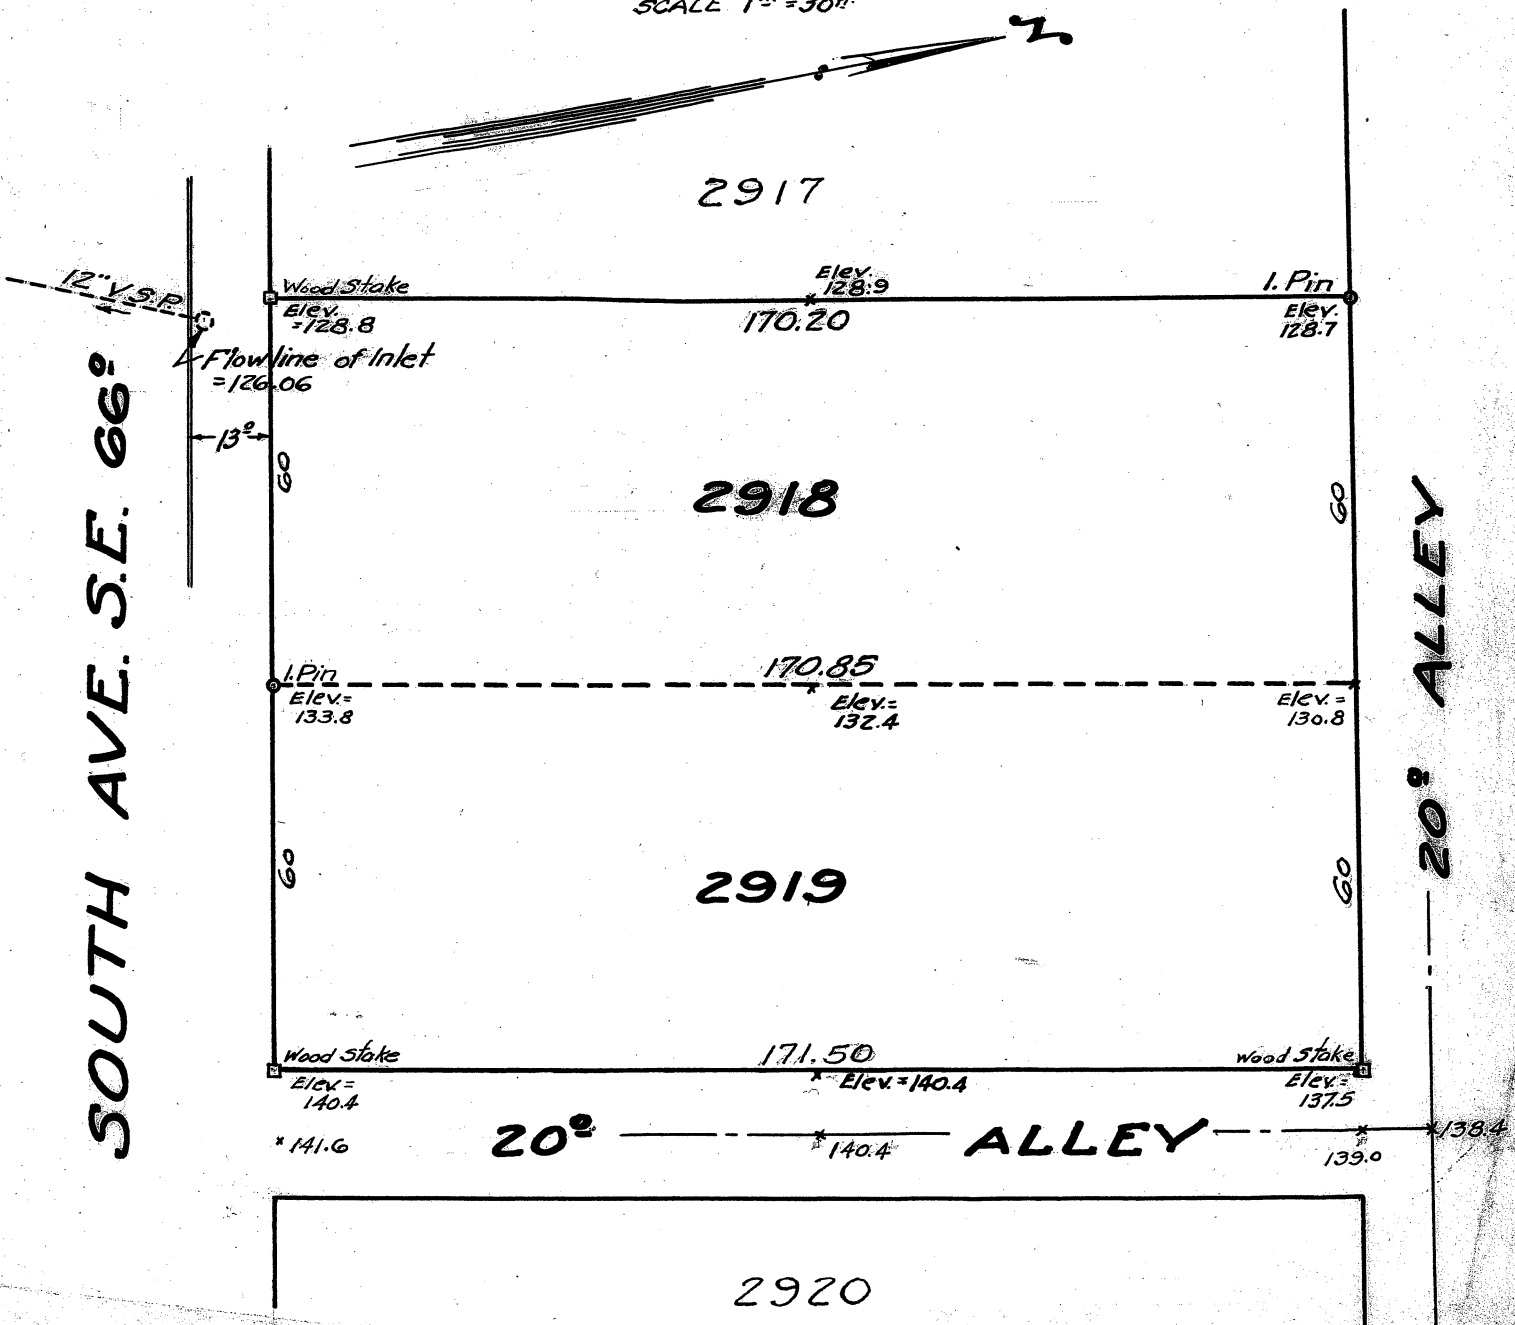

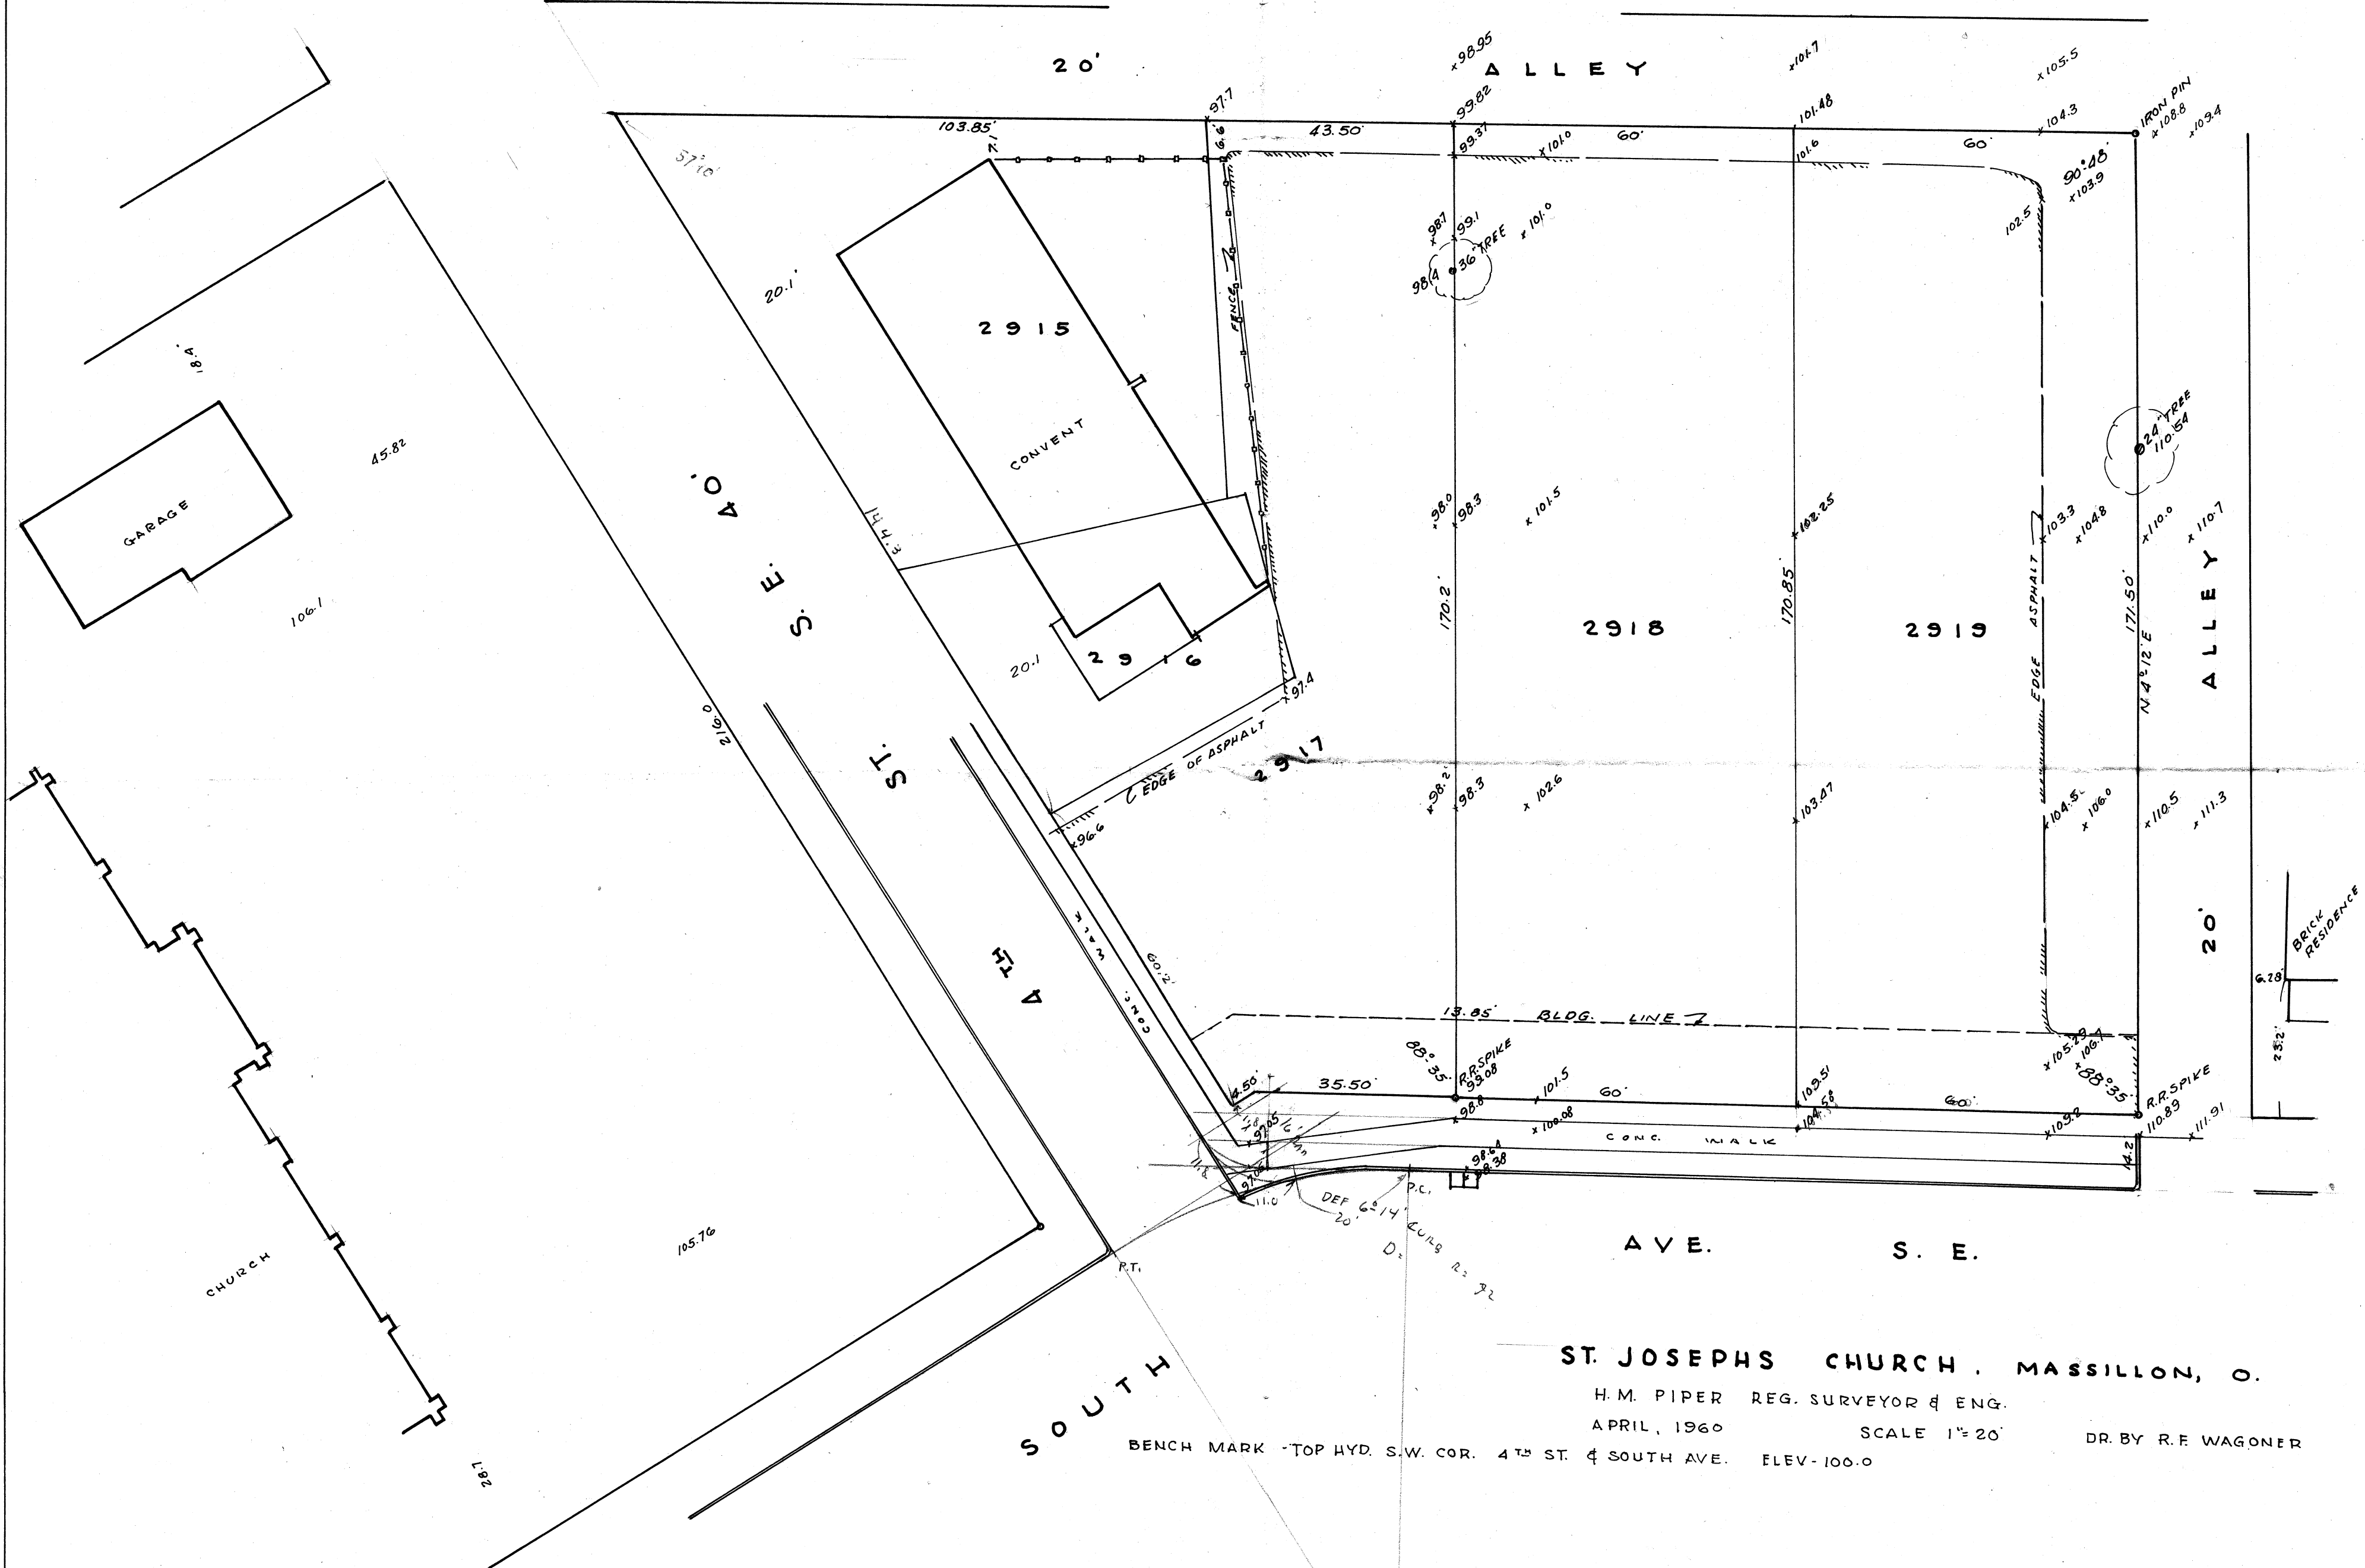

ST. JOSEPHS CHURCH, MASSILLON, O.

H.M. PIPER REG. SURVEYOR & ENG.
APRIL, 1960

DR. BY R.E. WAGONER

BENCH MARK - TOP HYD. S.W. COR. 4TH ST. & SOUTH AVE. ELEV. - 100.0

SCALE 1" = 20'