

389 391 393 395 397
 390 392 394 396
 1116
 1117
 1118
 1119
 1120

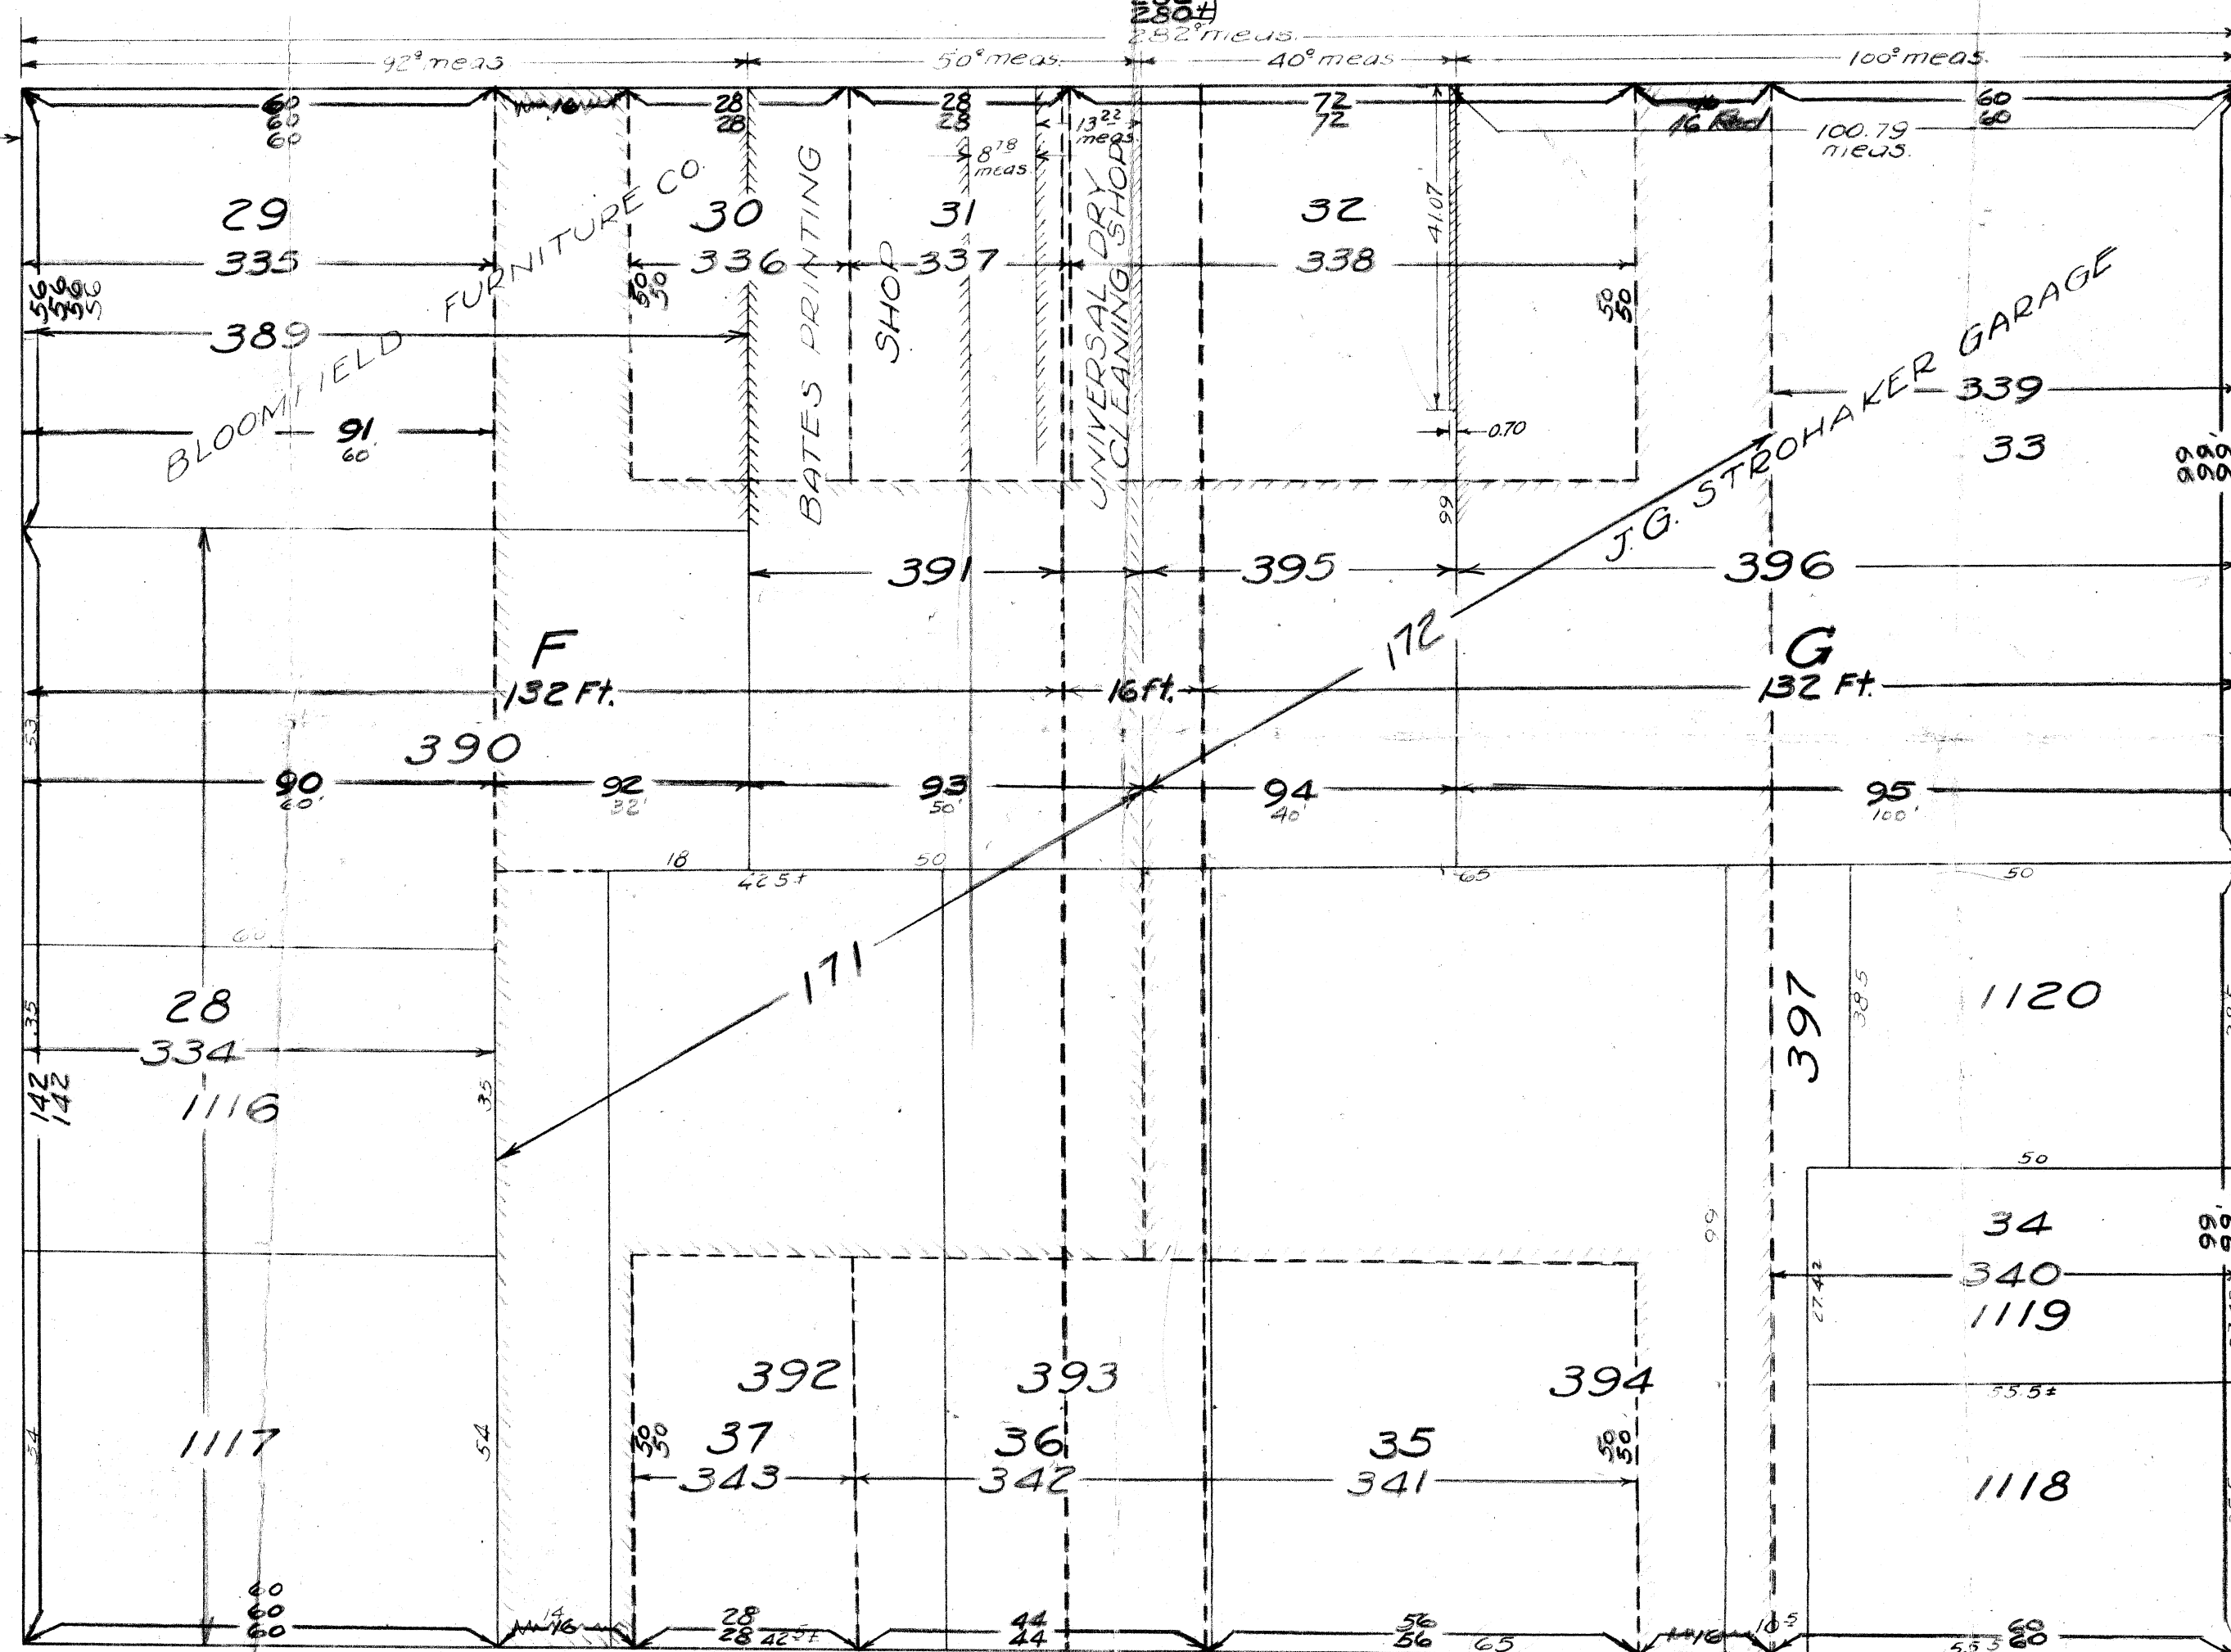
CHARLES AVE. S.E.

Recorded Distances

80°

66°

ERIE ST. S.

1ST ST. S.E.

TREMONT AVE. S.E.

Scale: 1" = 20'

~NOTES~

Purple: Original Town of Massillon Plat-Recorded 12-6-1826 Plat Book 1-P1.

Blue: Massillon Rolling Mill Co's Alteration & Subdivision of Original Plat-Recorded 6-3-1843 Plat Book 1-P82. Deed Bk30 Pg 230 Stark Co.

Green: Renumbering as of 2-17-1885. (Marked Illegal) Massillon Lots Schedule Book 1-P127 Map Page 60.

Red: Renumbering as of 1885.

Black: Renumbering (Present) 2-6-1929.

MAP SHOWING LOTS
 SOUTH SIDE CHARLES AVE. S.E.
 BETWEEN ERIE ST. S. & 1ST ST. S.E.
 MASSILLON, OHIO.

PREPARED FOR
 IAN BRUCE HART

BY
 Rice & Wallace - Reg. Engineers & Surveyors
 Jan. 1942.