

NW

285

727

SURVEY OF LOT NOS 70 & 71


MASSILLON, STARK, OHIO

FOR KARLTON STUHLBREHERDATE 4-22-'55

BY H. M. PIPER - REGISTERED ENGINEER AND SURVEYOR

SCALE: 1" = 20'

N

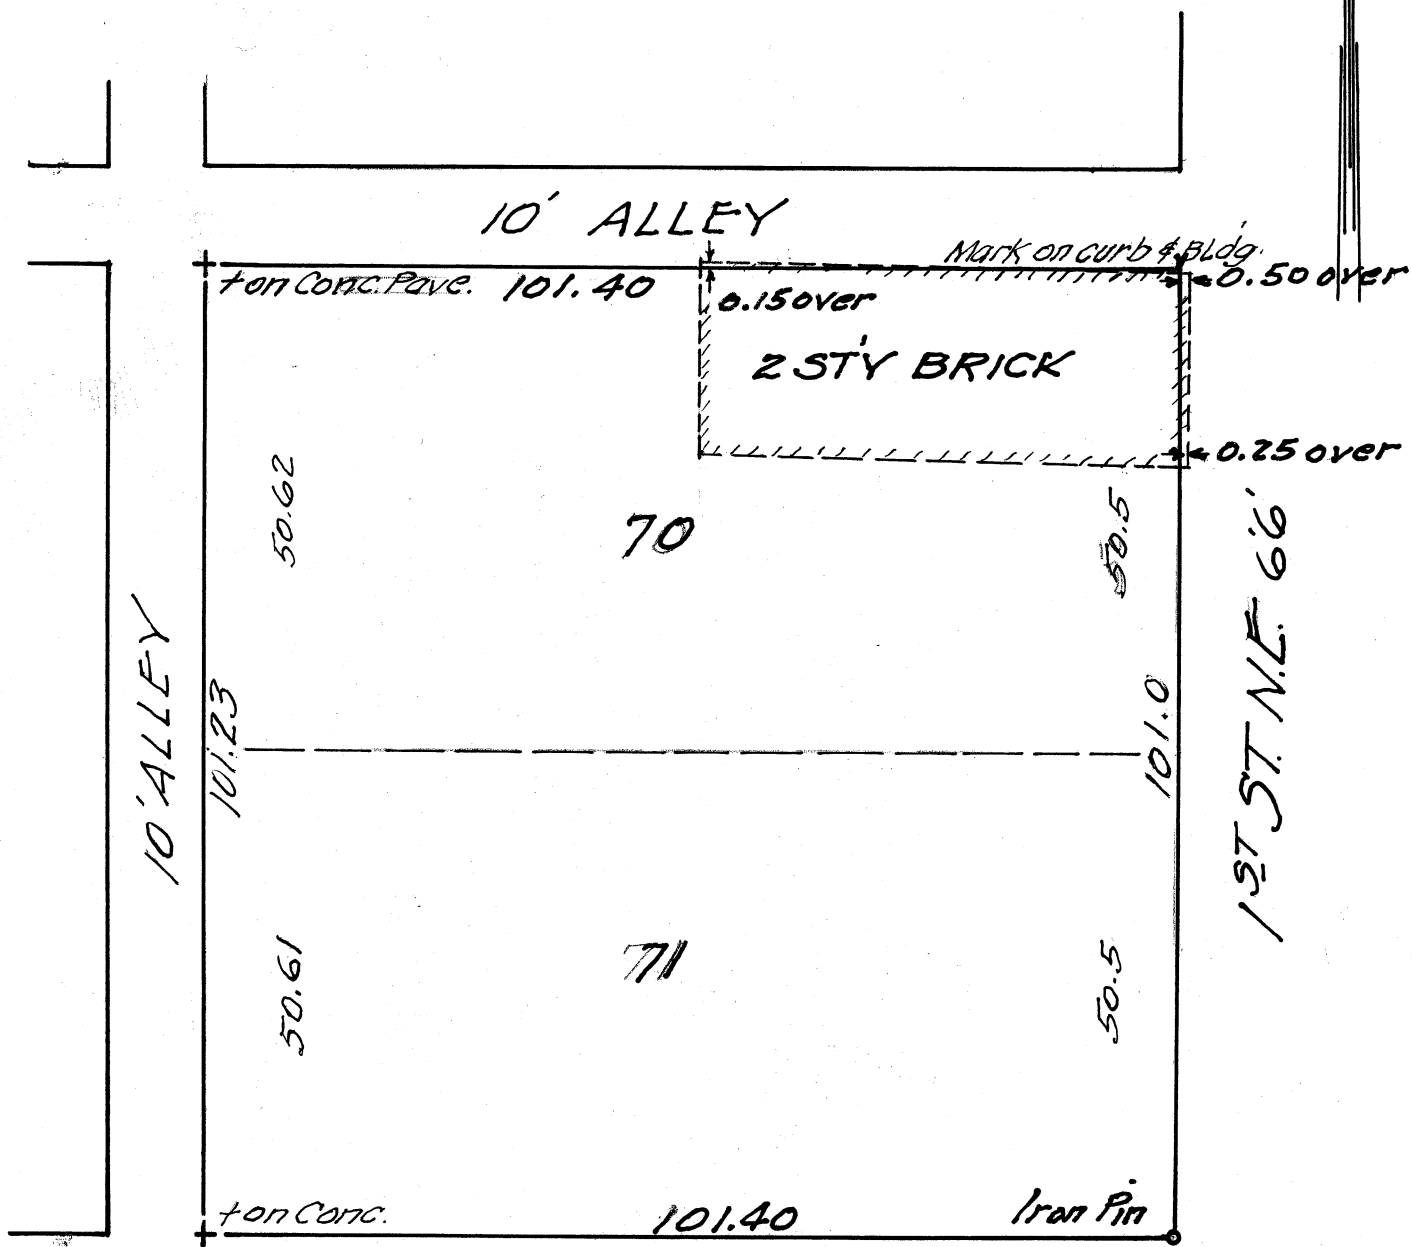


FEDERAL AVE. N.E. 66'

C-68

NORTH AVE. NE.

No Data on this sewer in City Eng's. Office
ERIE ST. No. 80'
Asphalt Pavement.

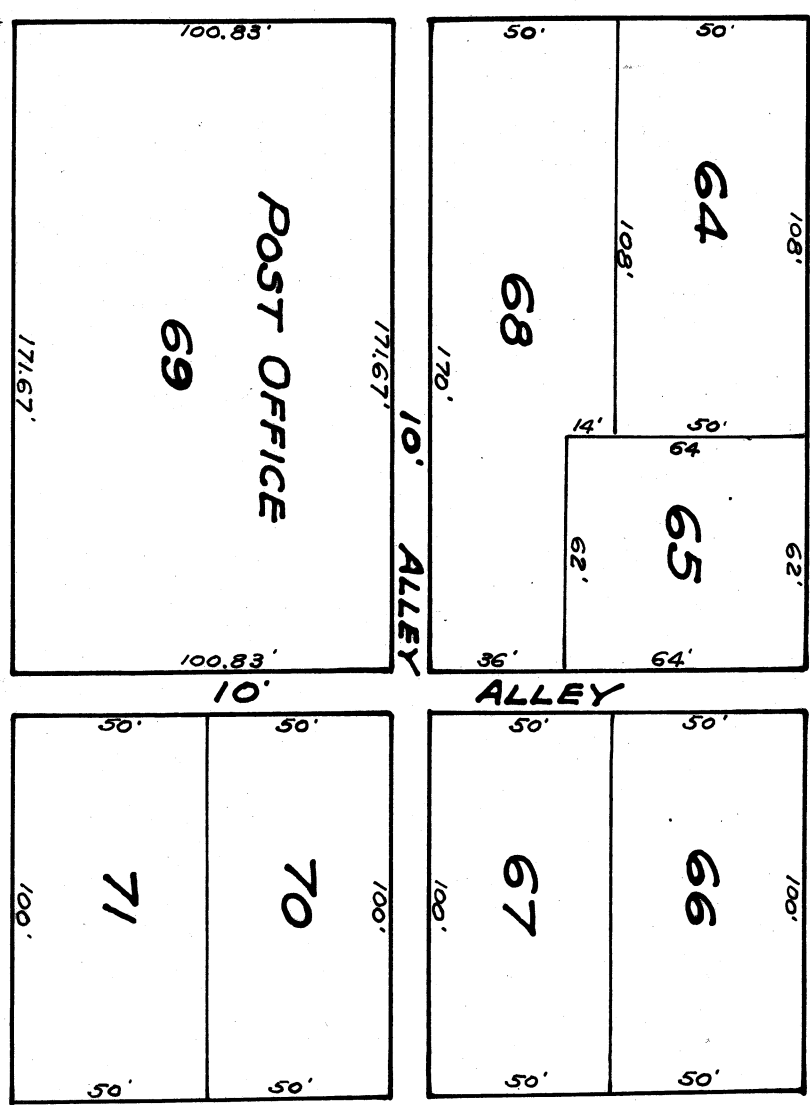

FEDERAL AVE. N.E. 66'

Brick Pavement

Flow
Sewer in 4' of street size(?) approx.
9' deep. Location of wyes from Sewer Book #1
Page 14 - Gravel soil

POST OFFICE BLOCK
MASSILLON, OHIO

SCALE 1" = 50 FT
June 11th 1930
G.C.W.

1ST ST. NE.

