


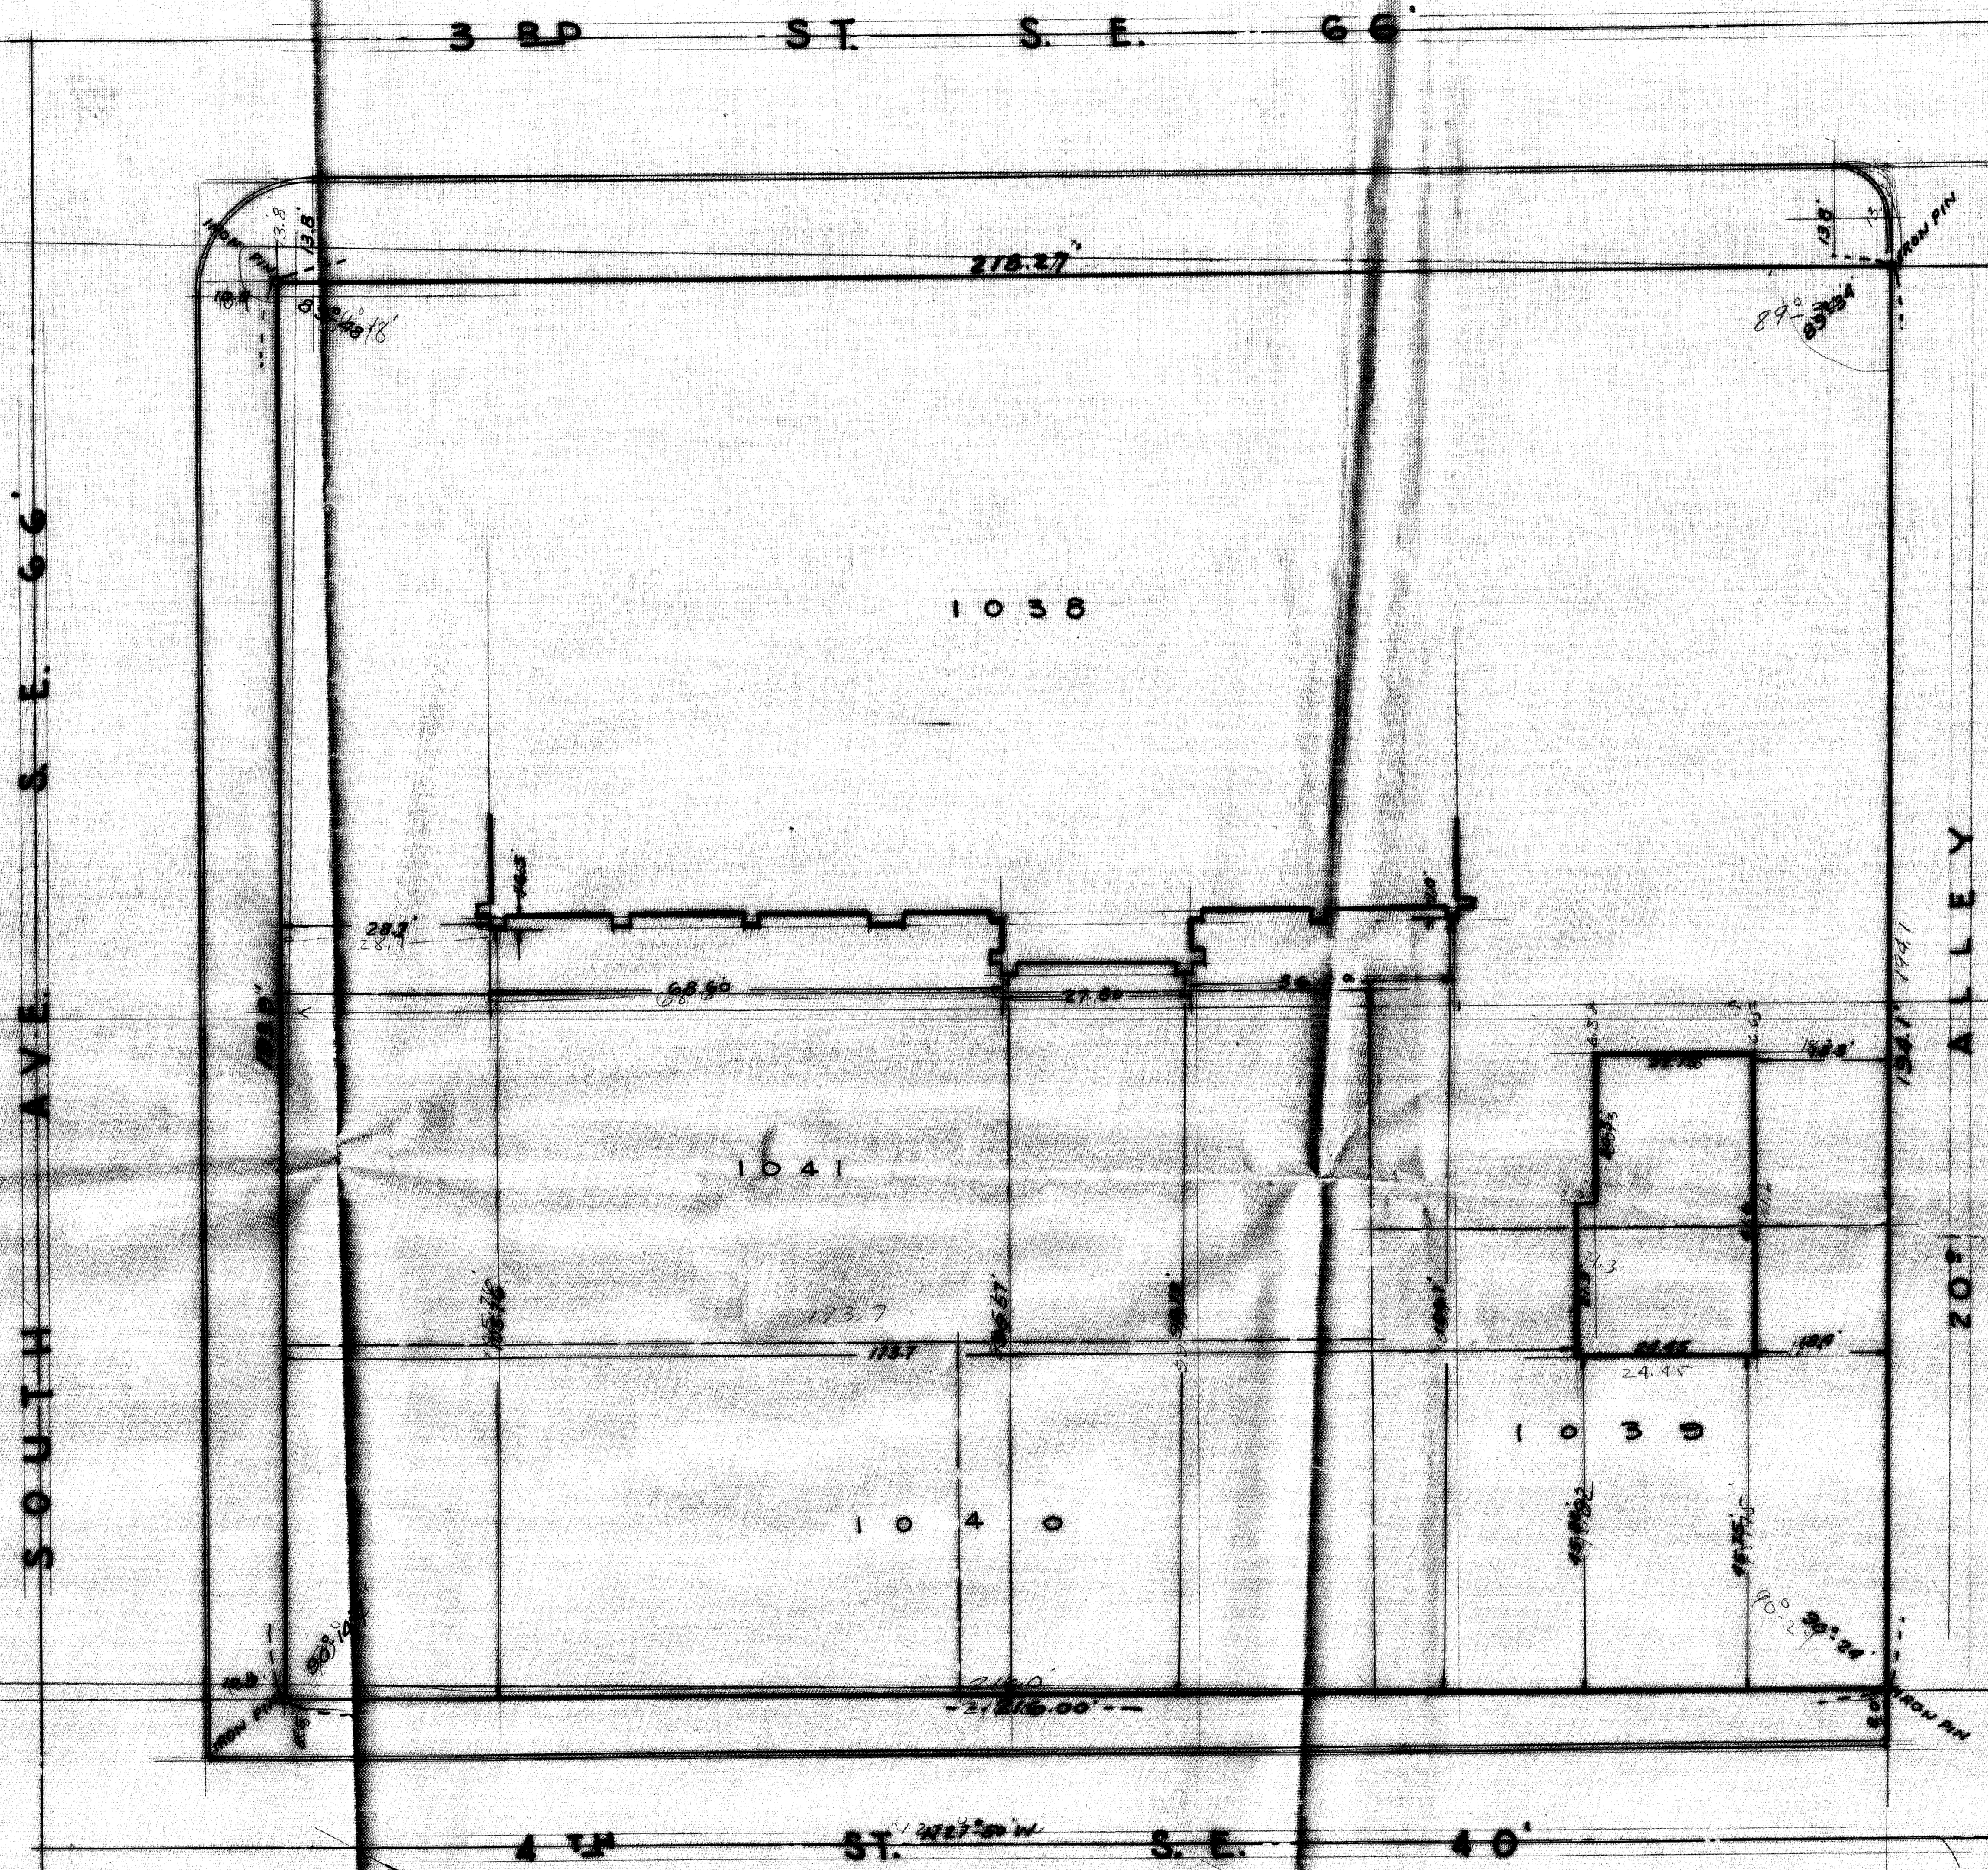

SURVEY OF LOTS 1038, 1039, 1040 & 1041
FOR ST. JOSEPH'S CHURCH, MASSILLON, OHIO
H. M. PIPER, REG. ENG. & SURVEYOR
SCALE 1" = 20' 1-11-60

SURVEY OF LOT NOS. 2915, 2916 & 2917
FOR
ST. JOSEPHS CHURCH

MASSILLON, OHIO.

By: H. M. Piper - Reg. Eng'r & Surveyor
Scale: 1" = 10' Sept. 1937.

BENCH MARK: TOP of HYDRANT 15 W. CORNER of
4th ST. S.E. and SOUTH AVE. S.E. Elev. = 100.0


GOS: 2" Main 7' west of 4th ST. S.E.
3" " 24' South of 4th ST. S.E.

Water: 1" Main 5' west of East Curb 4th ST. S.E.
6" " 5' South of 4th ST. S.E.

Electric - On west side of 4th ST. S.E.
opposite 20' alley.

Sewer - Sanitary and Storm - as shown
No other records available.

Sanitary Sewer along 4th of South
Ave. S.E. 8' deep.

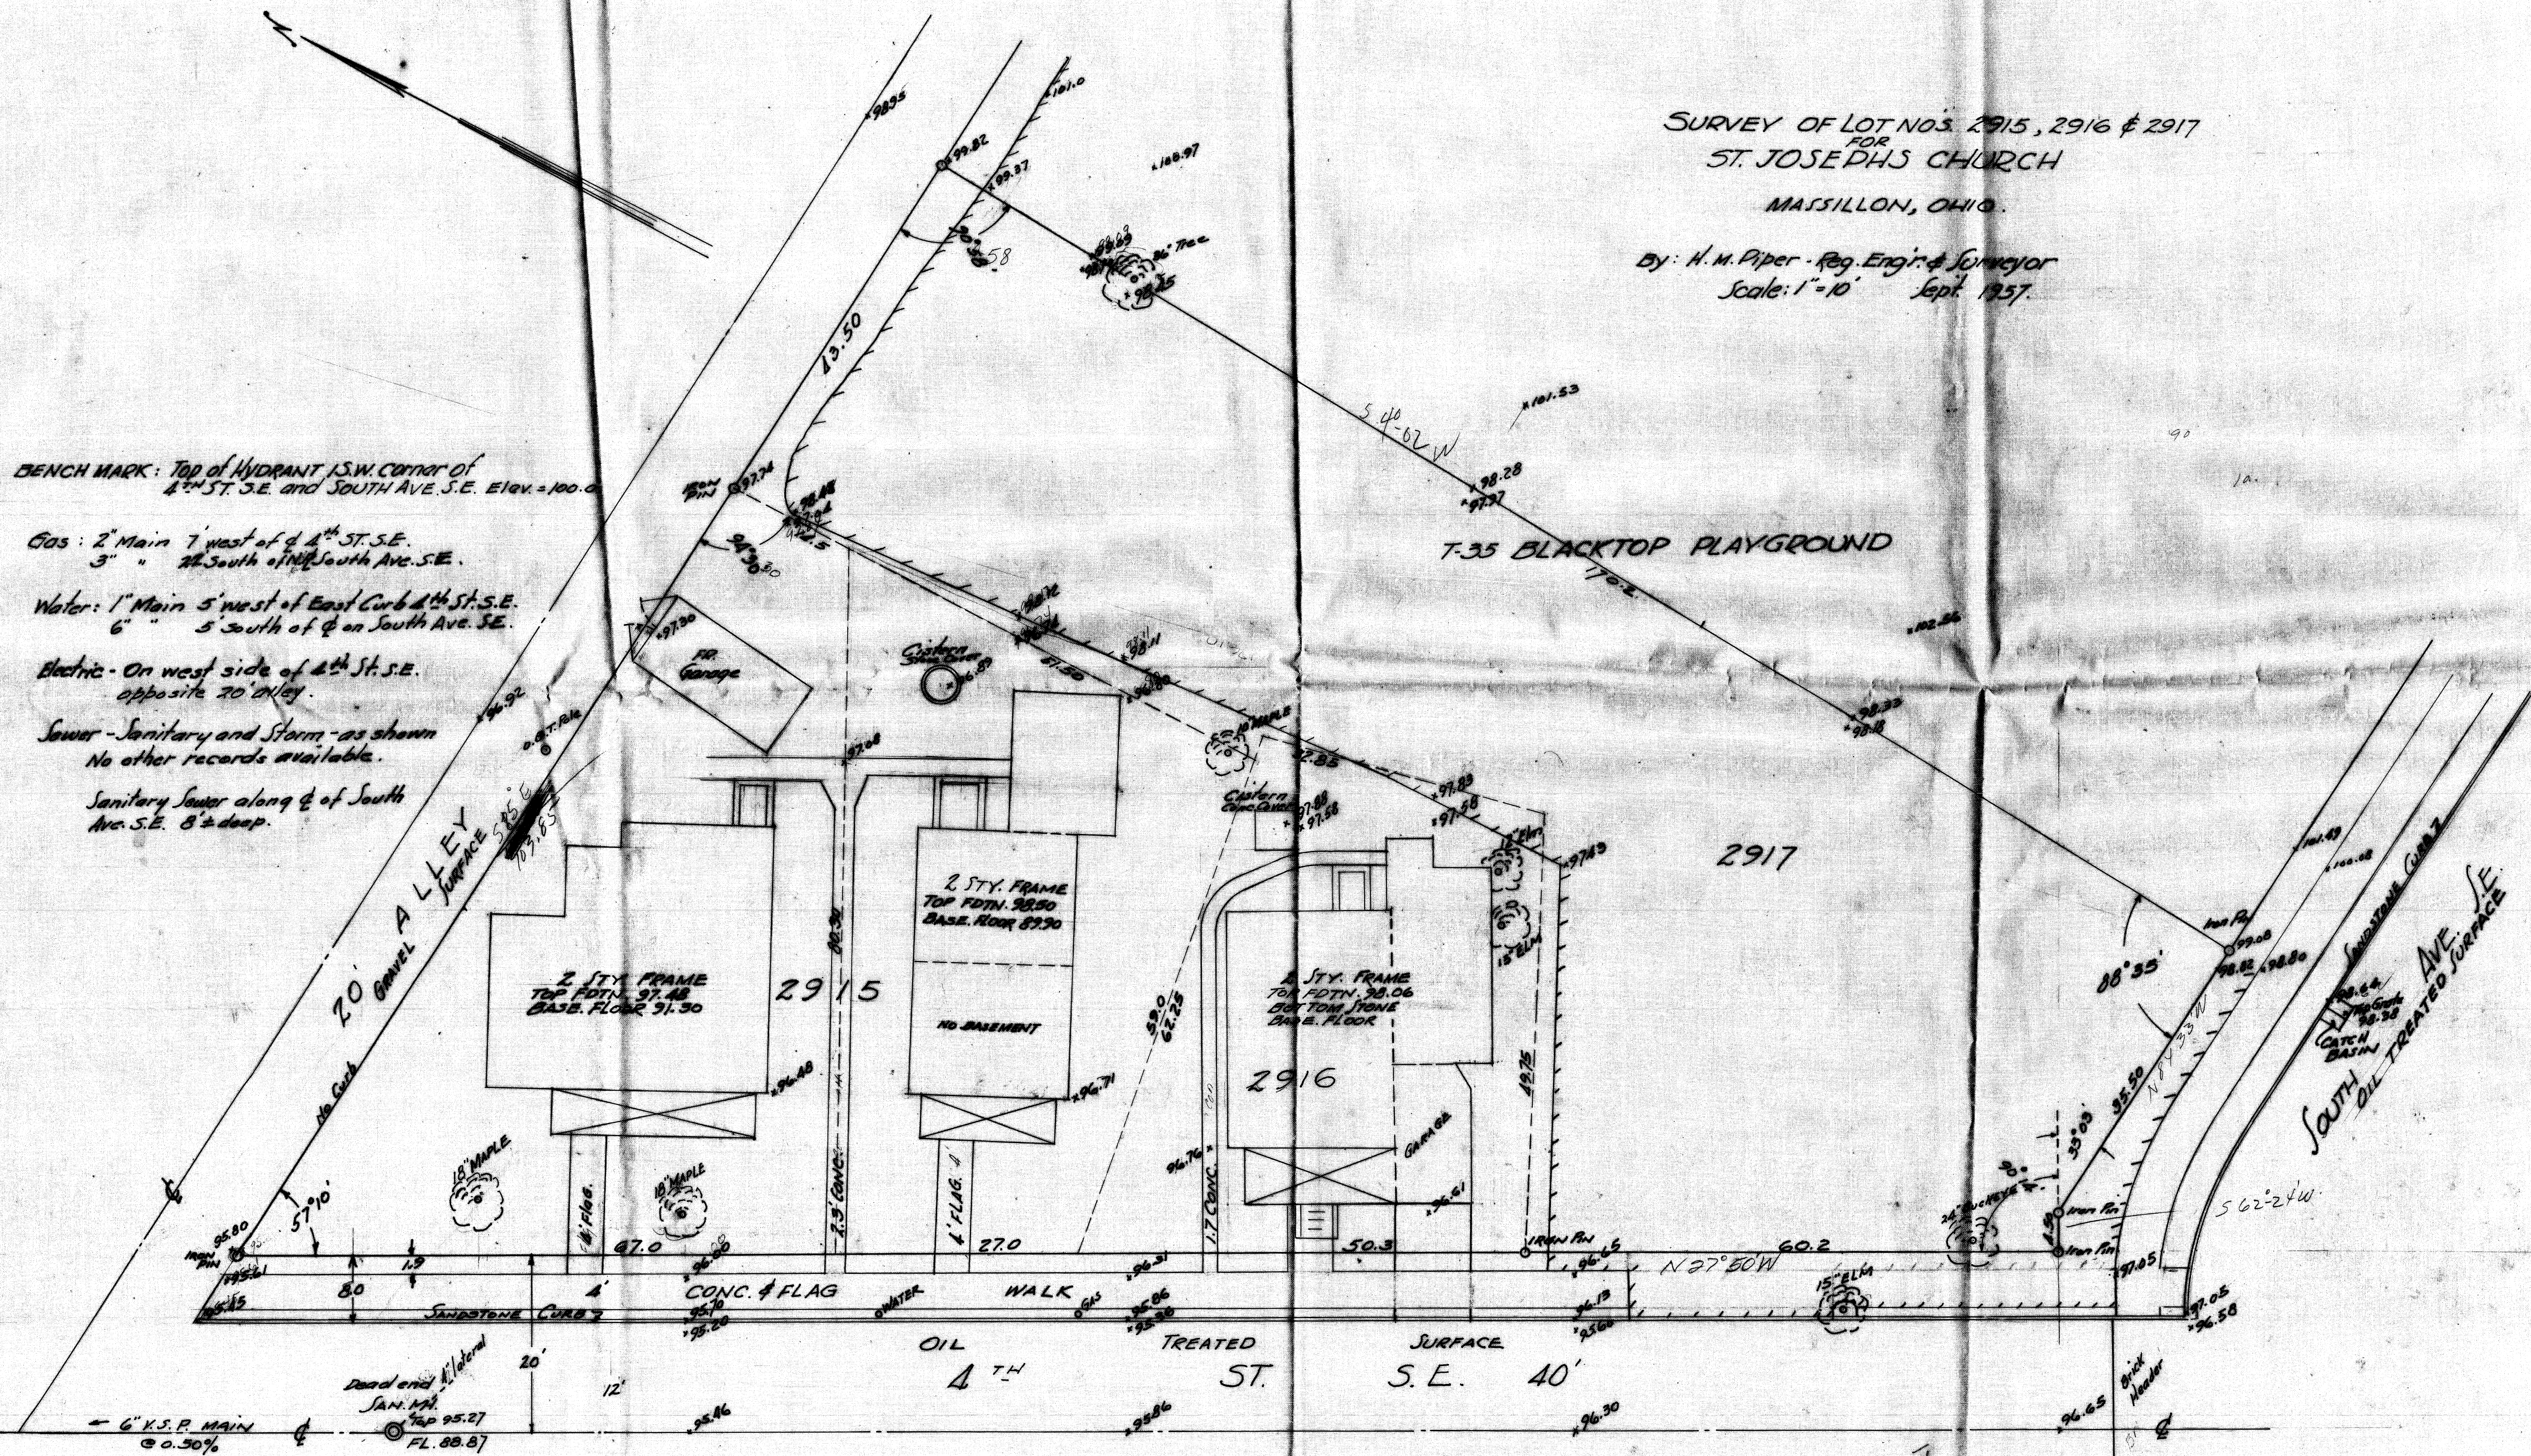

SE

285

751

SURVEY OF PT. OF LOT #1040
#331 4th St. S.E.
MASSILLON - OHIO
By RICE & WALLACE MAY 6 1937

