

SURVEY OF LOT No. 8107


MASSILLON, STARK, OHIO

FOR PAUL WHITMAN


DATE 6-10-50

BY H. M. PIPER — REGISTERED ENGINEER AND SURVEYOR

SCALE: 1" = 30 FT.

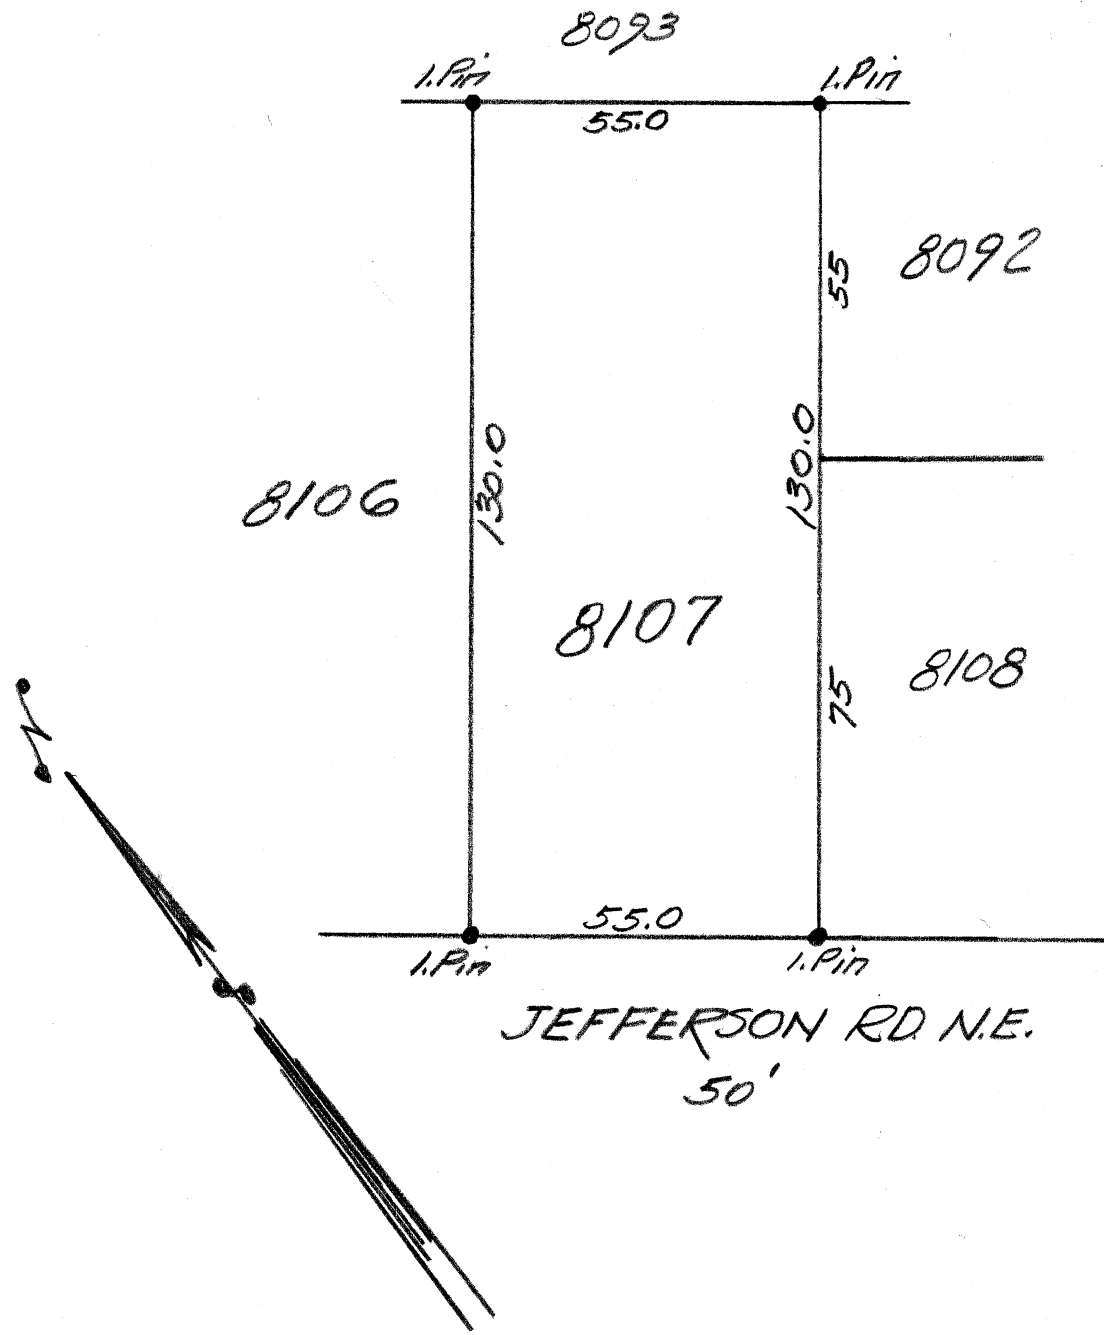

820

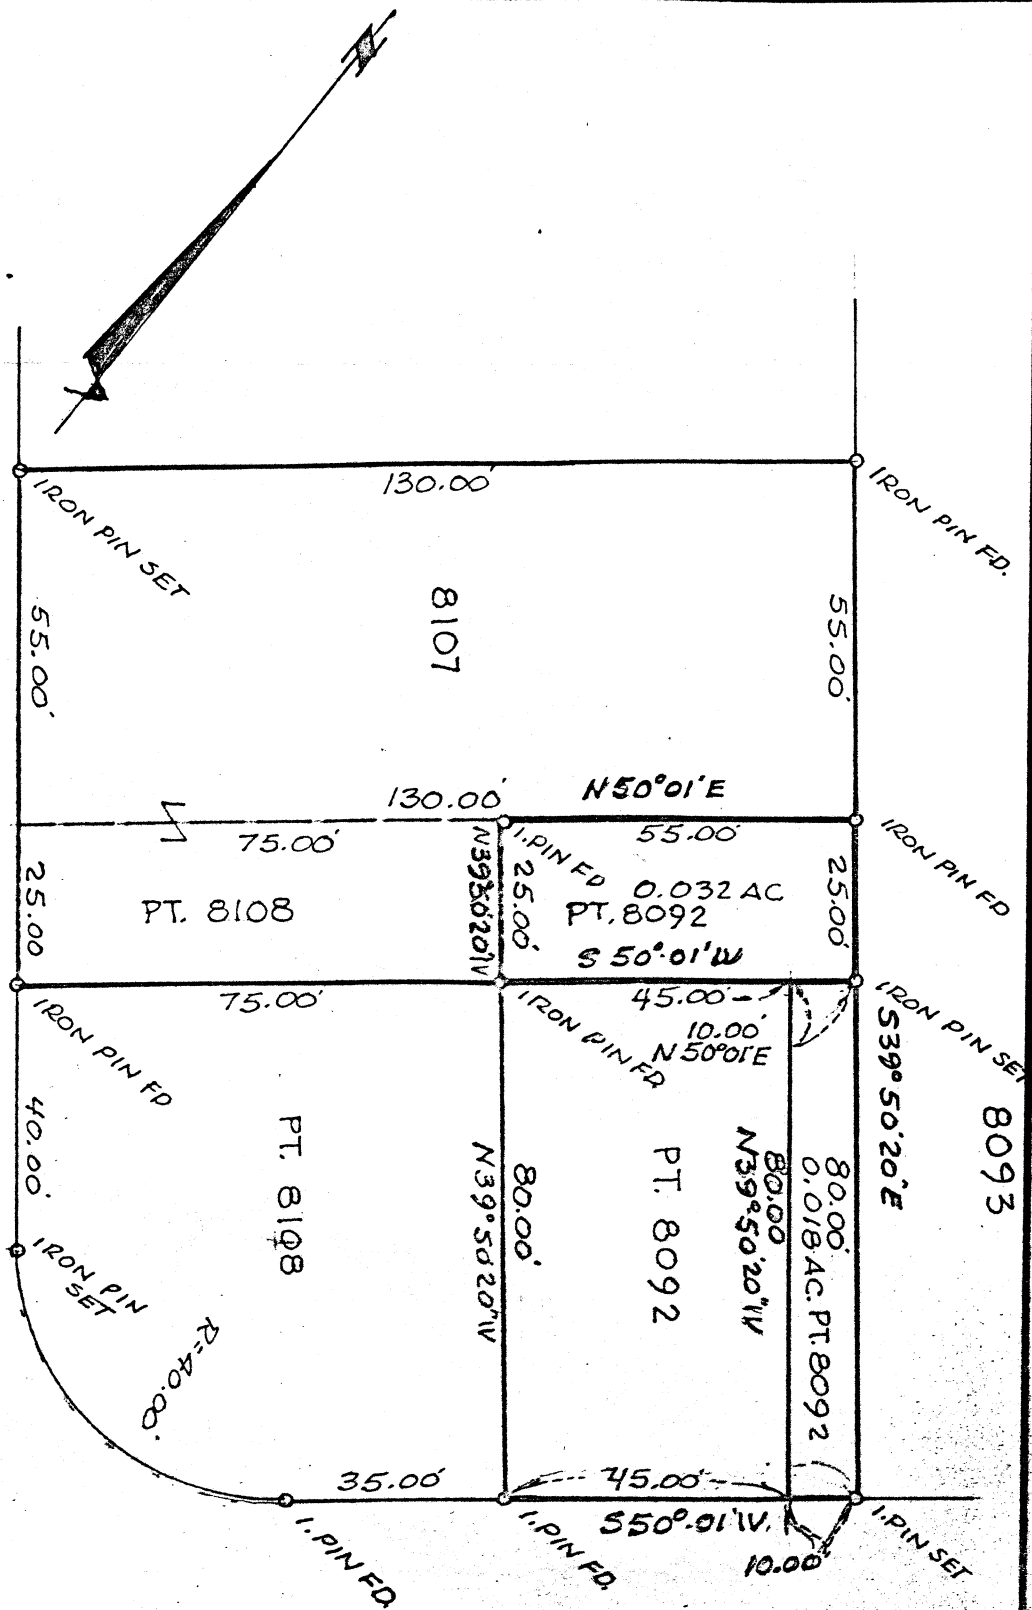

JEFFERSON RD. N.E. 50°

THOMAS CIR. N.E. 50°



SURVEY OF LOT NO. 8092
MASSILLON, STARK CO., OHIO

BY ROBT. F. WAGGONER, REG. SURVEYOR

REVISIONS			BY		DATE	NO.
1						
2						
3						
4						
5						
6						

DRAWN BY R.F.W.

CHK'D

TRACED

SCALE 1"=30'

DATE SEPT. 1977

APP'D

MATERIAL

DRAWING NO.