

DATA USED:


TAX MAP - MASSILLON CITY #33B & 33D
ALLEY VACATION PLAT, - P.B. 58, PG. 9,

BASIS OF BEARINGS:

N 70°E, ASSUMED

1ST ST. S.E. - 66'

SOUTH AVE. S.E. - 66'

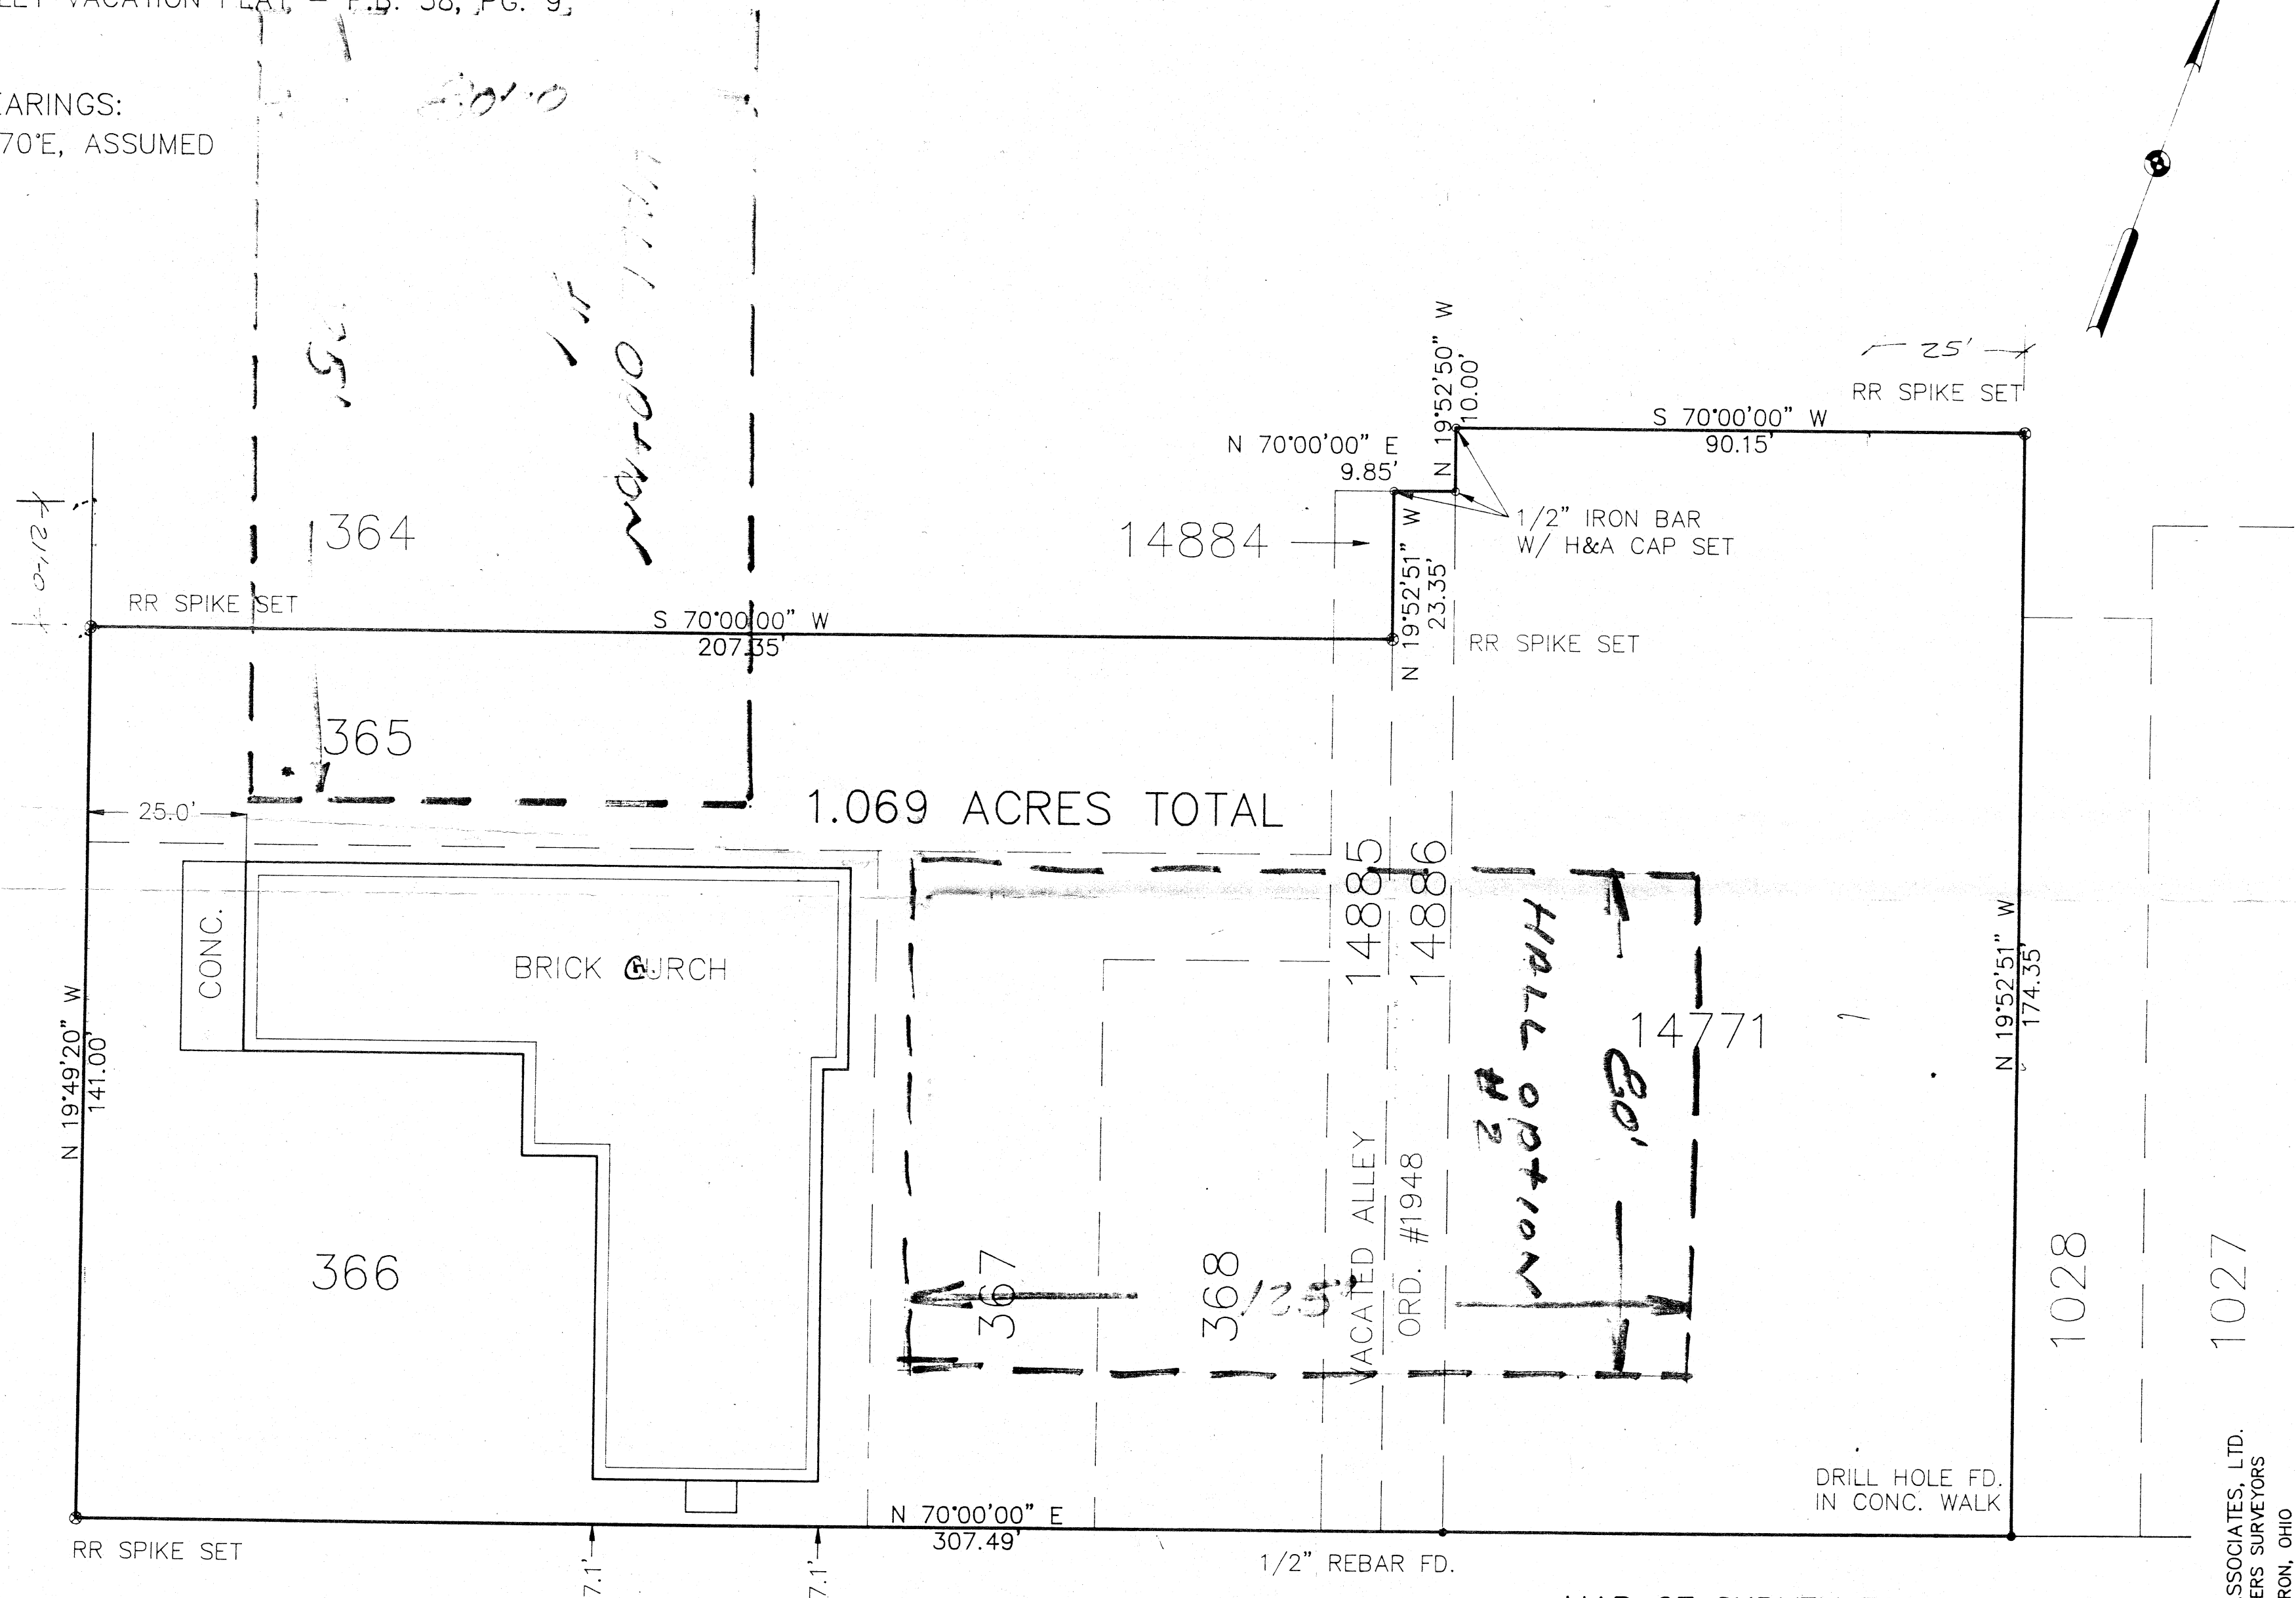

MAP OF SURVEY FOR
ST. GEORGE GREEK ORTHODOX CHURCH
LOTS #365-368, 14771, 14885 & 14886 OF THE
CITY OF MASSILLON, IN THE S.W. QTR. SEC. 8,
(T-10,R-9) STARK CO., OHIO.
1.069 ACRES

HAMMONTREE & ASSOCIATES, LTD.
ENGINEERS PLANNERS SURVEYORS
CANTON-AKRON, OHIO
CANTON: 216/499-8817
PHONE AKRON: 216/633-7774

