

PART LOT NO. 9174

Known as and being Part of Lot No. 9174 in the City of Massillon, Stark County, Ohio, and being more fully described as follows:


The true place of beginning being an existing iron pin at the southwest corner of Lot No. 9174:

Thence $N20^{\circ}50'10''W$ along the west line of Lot No. 9174, a distance of 20.00' to a point; said point being on the south line of Lot No. 12880;


Thence $N47^{\circ}23'40''E$ along the south line of Lot No. 12880, a distance of 54.24' to a point; said point being the southeast corner of Lot No. 12880;

Thence $S20^{\circ}50'10''E$, a distance of 41.03' to a point on the south line of Lot No. 9174;

Thence $S69^{\circ}08'40''W$ along the south line of Lot No. 9174; said line also being the north line of a 13.00' public alley, a distance of 50.00' to the true place of beginning containing (1525 square feet) 0.0350 acres.

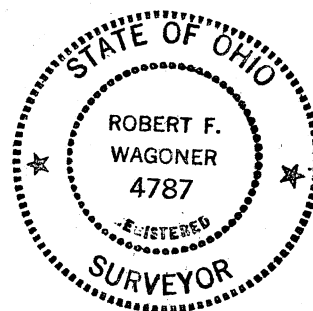

A handwritten signature in cursive script, appearing to read "Robert F. Wagoner".

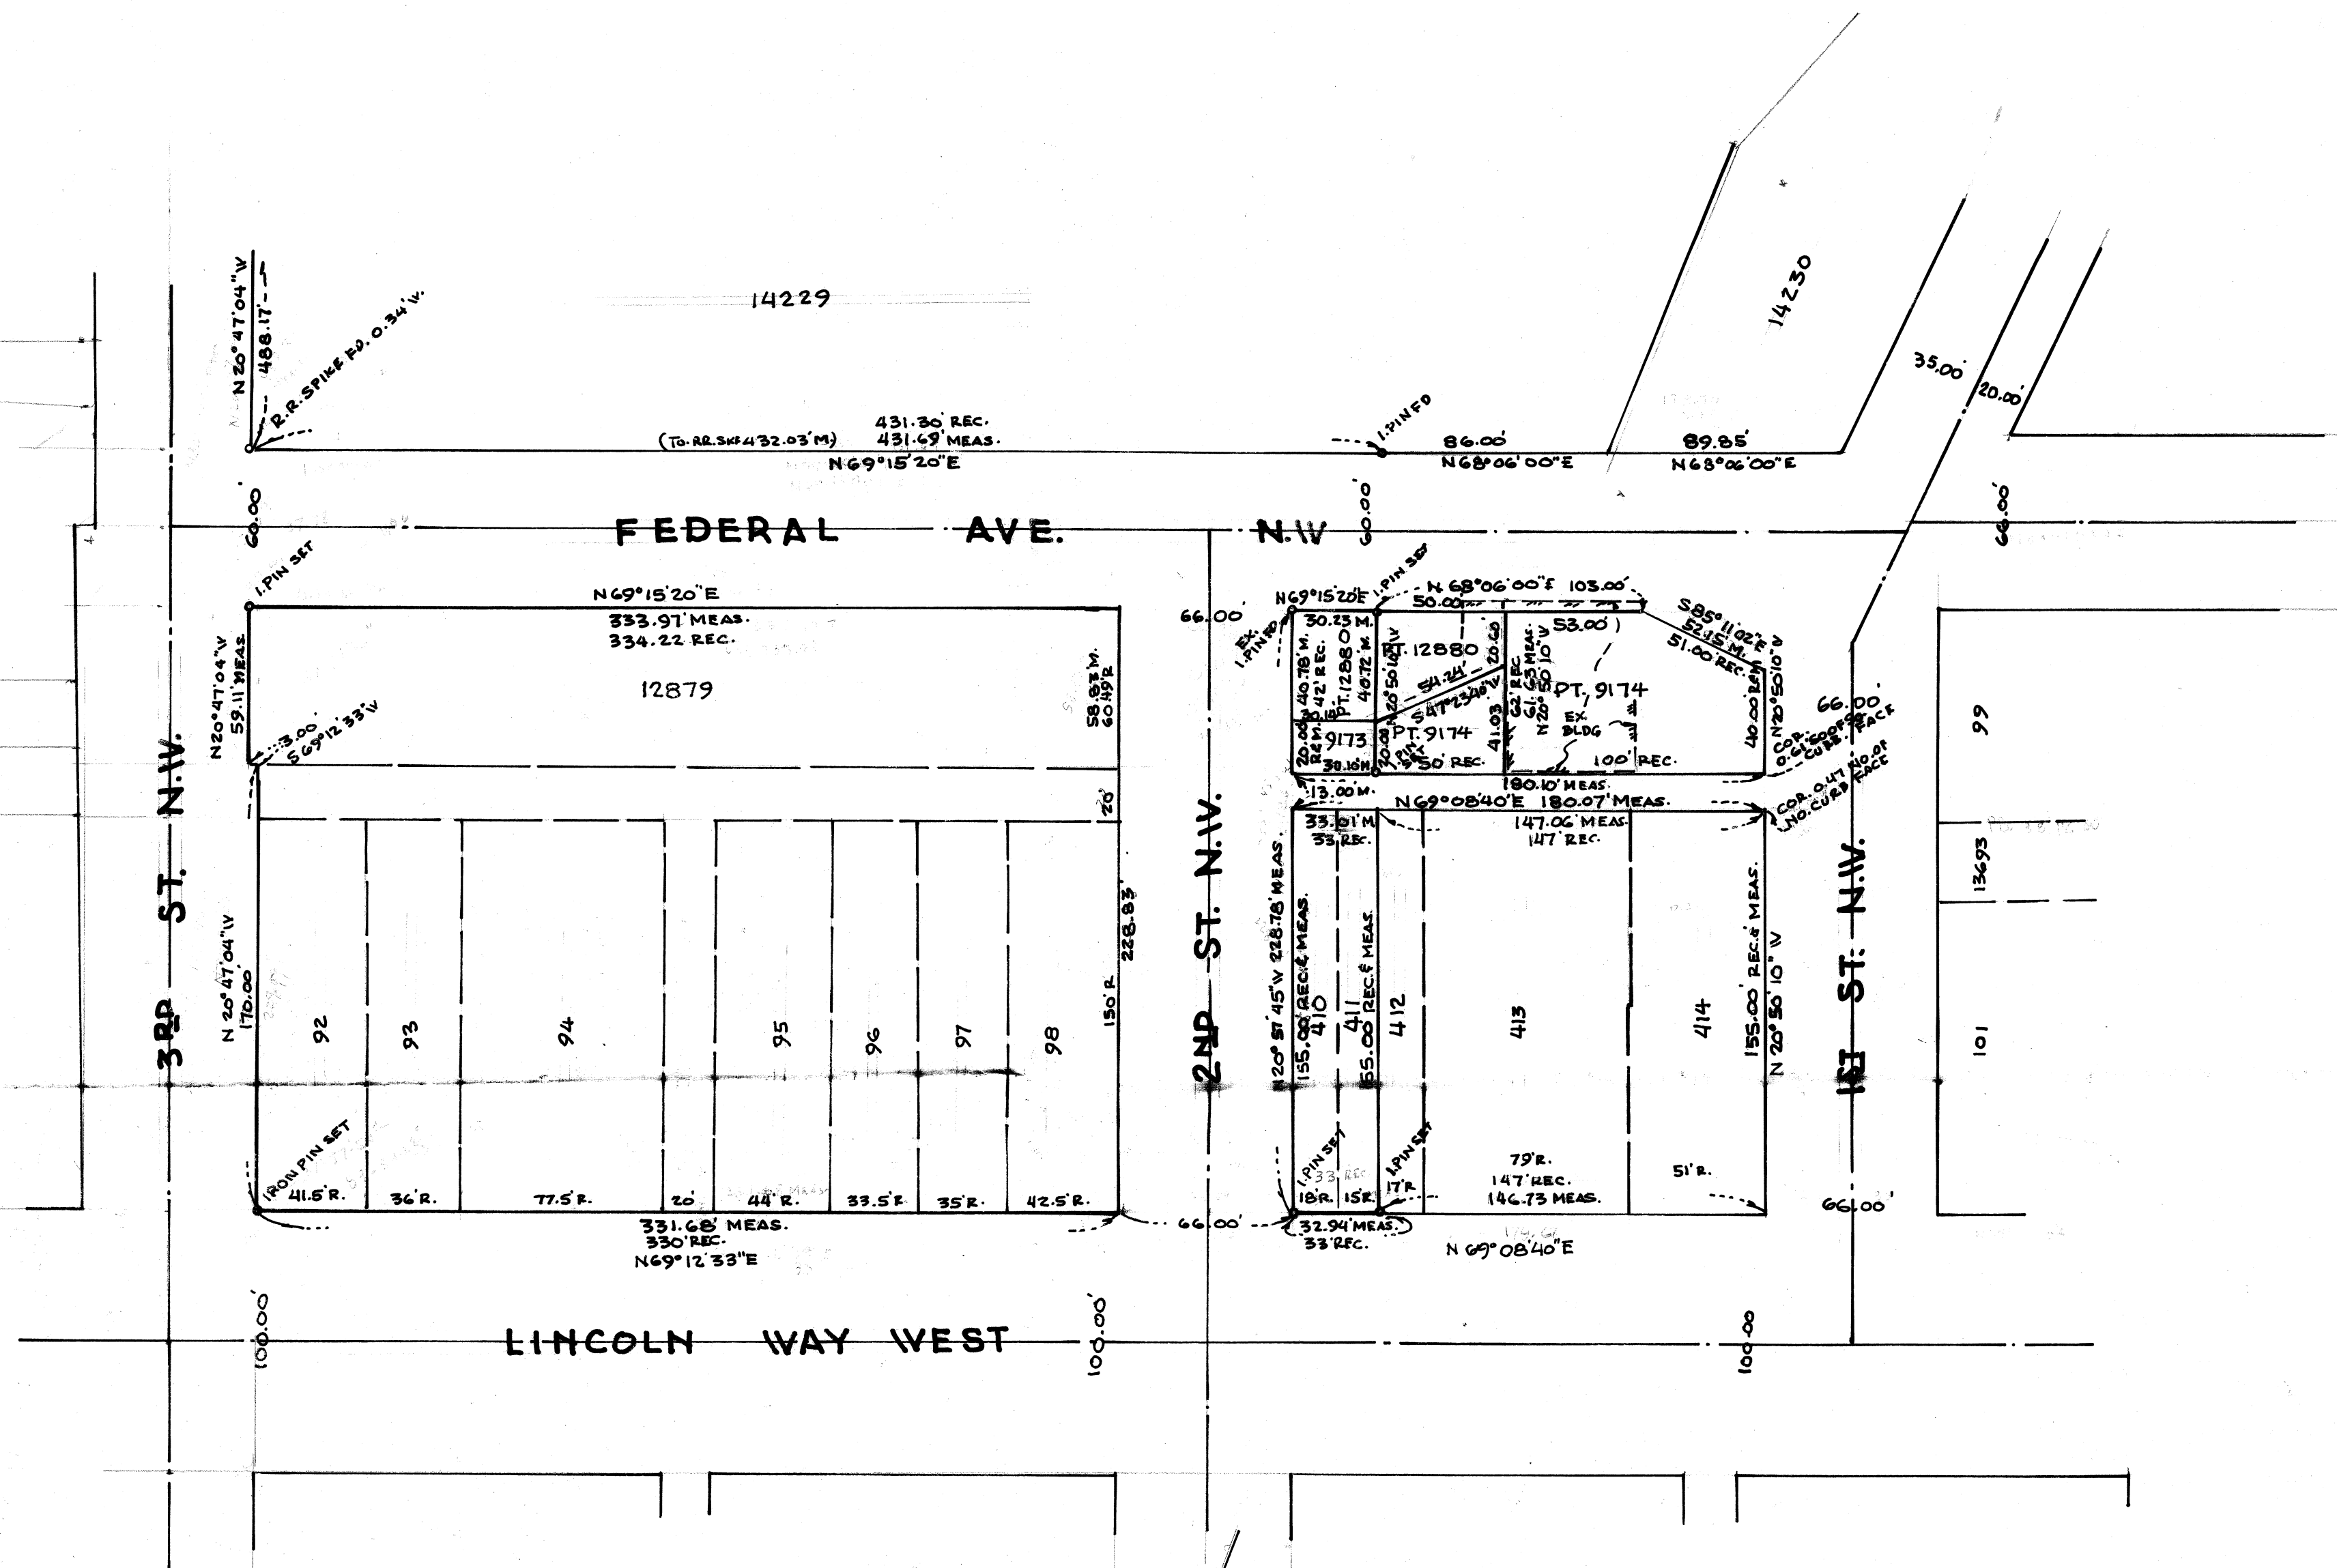

REFERENCES:

PLAT & REPLAT, TOWNE PLAZA SHOPPING CTR. P.B. 51 PG. 36
 PLAT, REPLAT & STR. DEP. OLD RIVER CHANNEL P.B. 36 PG. 170
 SURVEY LOT 414, RICE & WALLACE 12-19-1936
 SURVEY LOT 97, " " AUG. 1941
 ORIGINAL TOWN OF MASSILLON P.B. 5 PG. 12
 ORG. LOTS 32 THRU 35 & LOT 176 SHOWN AS MARKET SQUARE

SURVEY OF LOTS 92 THRU 98, 410, 411, 12879, 12880 AND 9173

IN THE CITY OF MASSILLON, STARK CO., OHIO

SCALE 1"=50'

OCT. 1987

ROBERT F. WAGONER R.S. 4787,

MASSILLON CITY ENG. DIV., DEPT. OF PUB. SER.