


2505A

2ND ST. N.W. 66'

FEDERAL AVE. N.W.

1ST ST. N.W. 15'

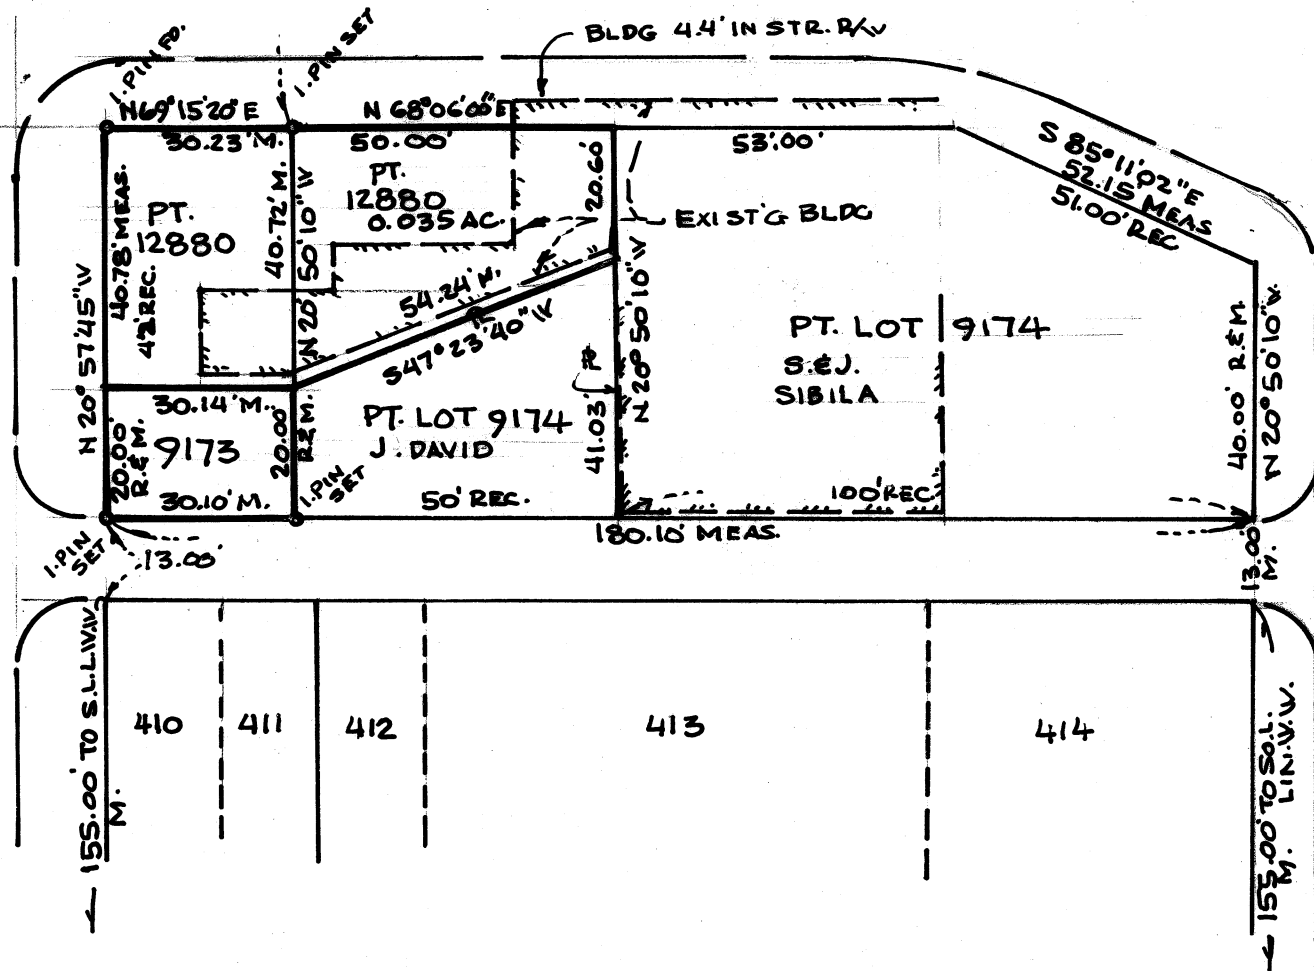

SURVEY OF LOT NO. 12880 & 9173

IN THE CITY OF MASSILLON, STARK CO., OHIO

SCALE 1" = 30'


ROBERT F. VAGONER R.S. 4787

NOV. 1987

MASSILLON CITY ENG. DIV.

DEPT. OF PUBLIC SER.

~~FEDERAL AVE. N.W.~~

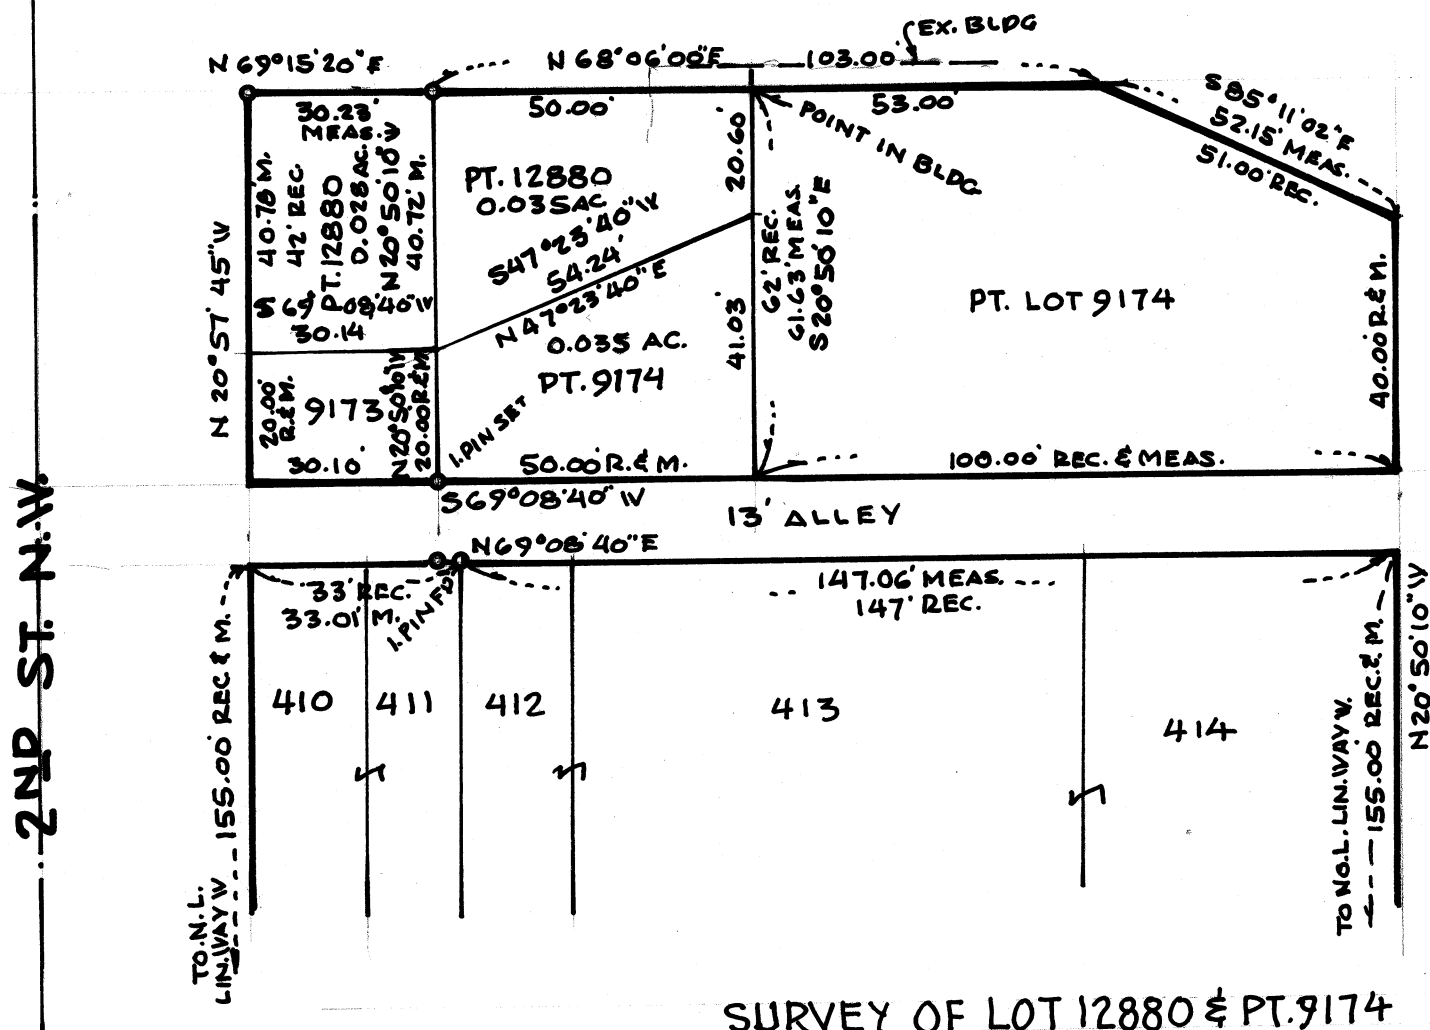

SURVEY OF LOT 12880 & PT. 9174
IN THE CITY OF MASSILLON, STARK CO., OHIO
SCALE 1" = 30' JULY 1988
BY ROBT F. WAGONER REG. SURVEYOR 4787

REFERENCES:

PLAT BOOK 36 PAGE 170
DEEDS VOL. 1883 PG. 186, VOL. 1883 PG. 188 & VOL. 1883 PG. 205

