


REPLAT OF LOTS 13955, 13956 & 13957
CITY OF MASSILLON, OHIO

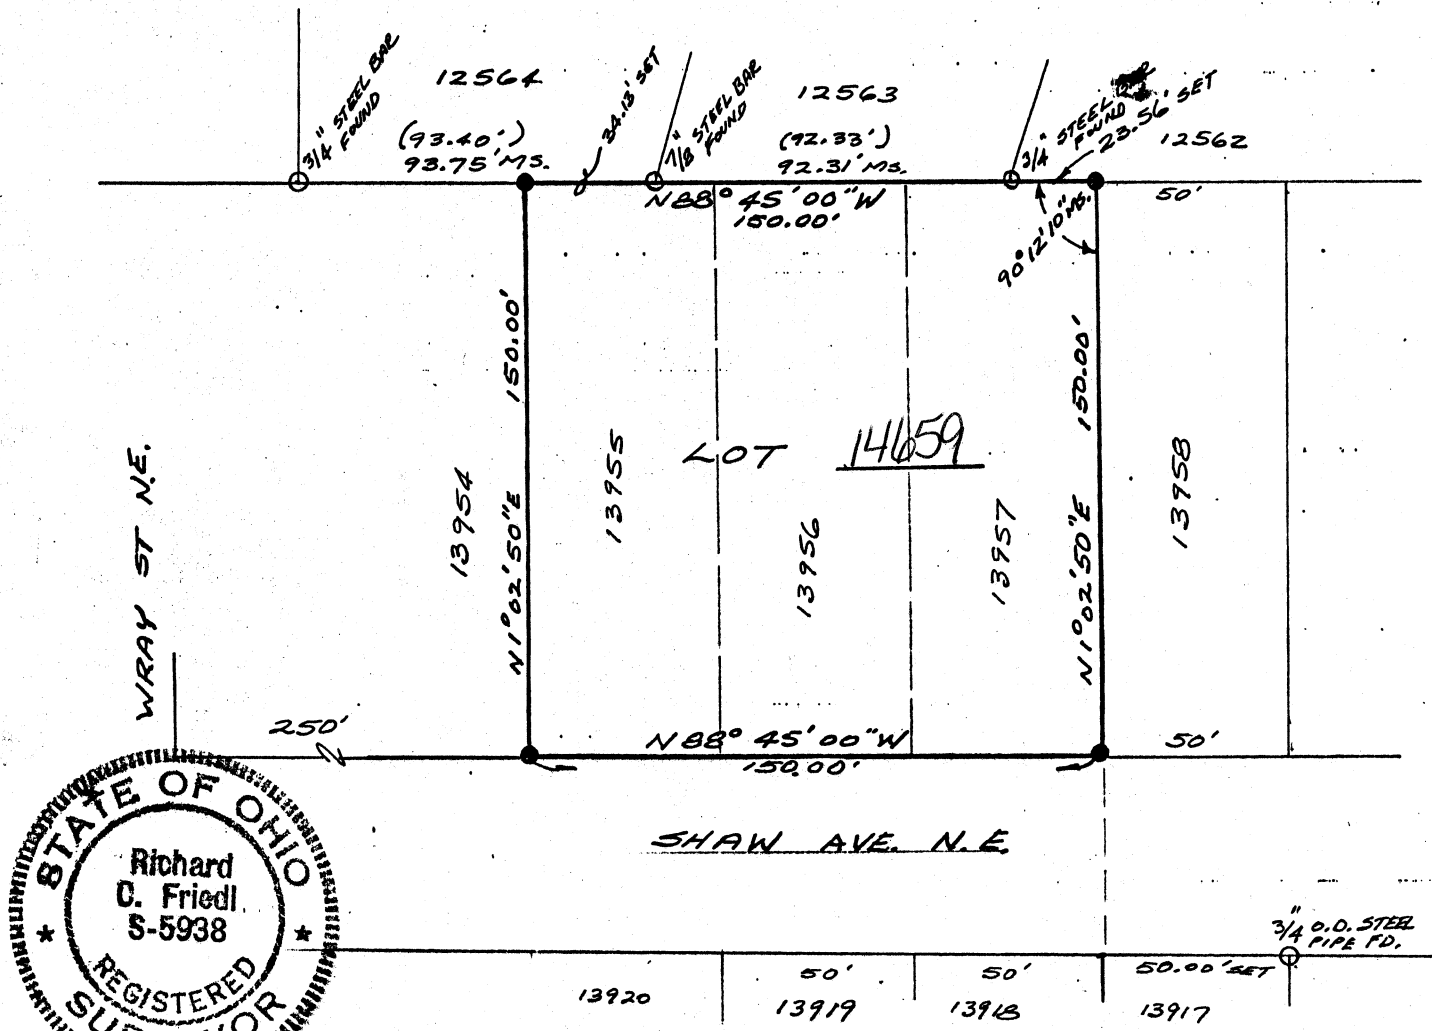

This plat represents a survey made under my supervision in accordance with the Minimum Standards for Boundary Surveys in the State of Ohio per Chapter 4733-37 of the Ohio Administrative Code.

Richard C. Friedl 6-14-90

We, the owners of the land shown on this plat, do hereby request and agree to the replating thereof.

Willis H. Fath Louise Fath 6-15-90

Lot number 14659 assigned by Massillon City Engineer.

Barry J. Wagoner

Approved by Massillon City Planning Commission at a meeting held JULY 11, 1990.

[Signature]
Chair

[Signature]
Secretary

Entered for transfer _____, 1990.

Stark County Auditor

Recorded in Plat Book _____, Page _____, 1990.

Stark County Recorder



POGEMEYER DESIGN
GROUP, INC.
3791 WALES AVE. N.W. SUITE A
MASSILLON, OHIO 44646
PH. 216 / 832- 9715