
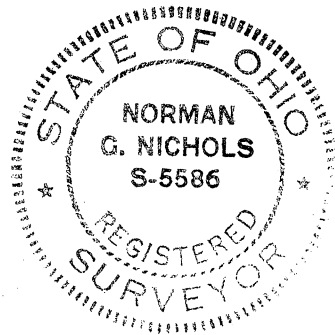
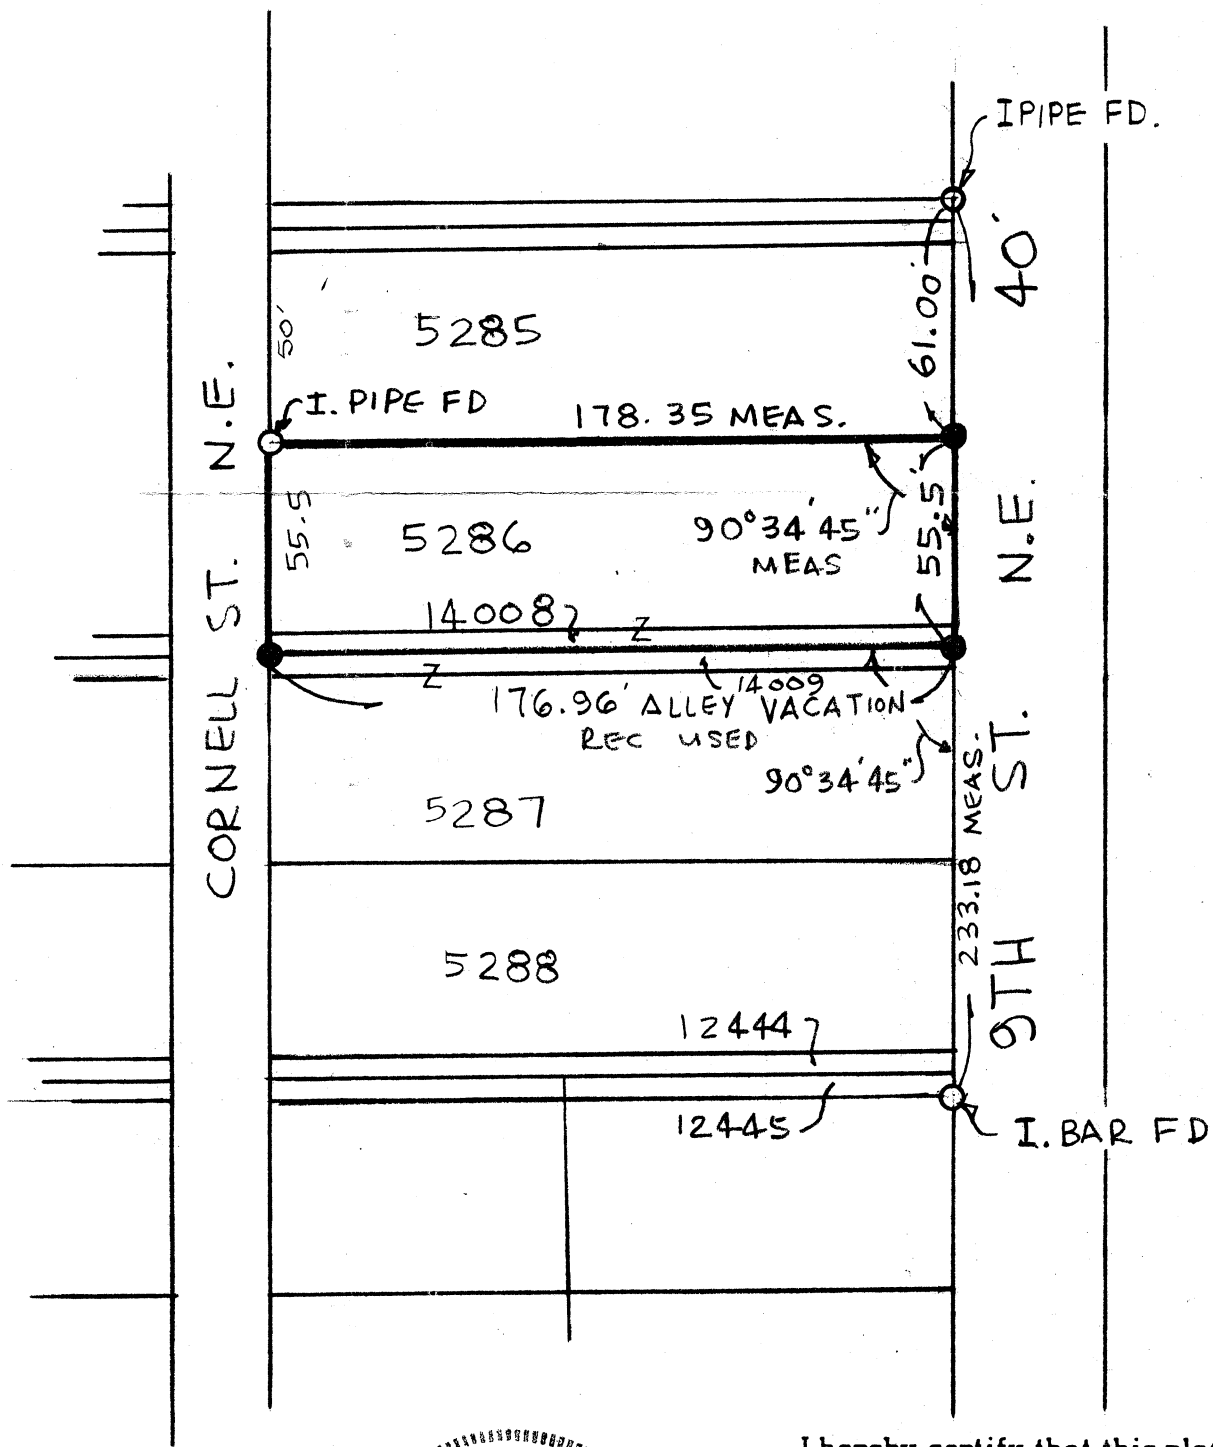


DATA USED

VACATION PLAT
LOTS 14008 & 9
PB 46 PG 134
LOTS 12444-6
PB 35 PG 90

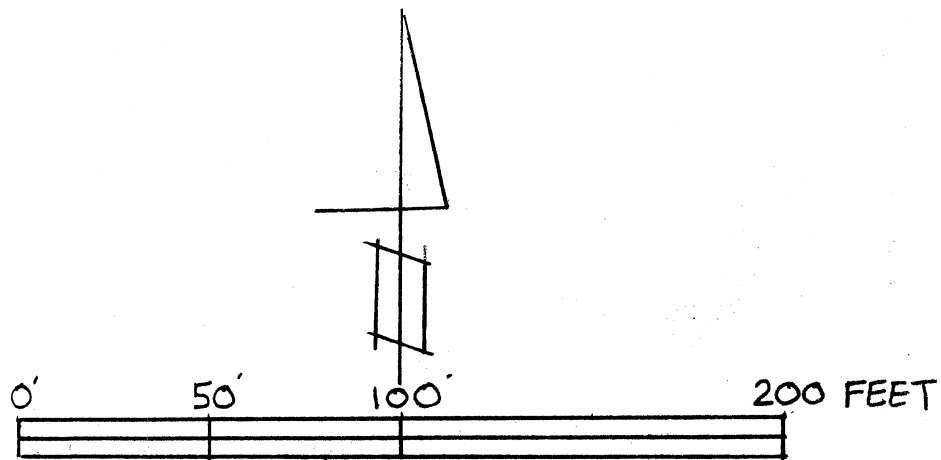

I hereby certify that this plat accurately represents a survey made under my supervision in accordance with the minimum standards for boundary surveys in Ohio published in Chapter 4733-37 of the Ohio Administrative Code.

Norman G. Nichols 11-9-90
NORMAN G. NICHOLS Date
Registered Surveyor #5586

NICHOLS FIELD SERVICES
Canton, Ohio 44705 216/453-6688



OWNER WACHTEL
LOT 5286 14008
CITY MASSILLON
COUNTY STARK
STATE - OHIO

DATE 11-7-90
SCALE 1=50'
SURVEYED BY NORMAN G. NICHOLS
REG. SURVEYOR No. 5586

① IRON PIN FOUND
• 5/8" BAR SET
W/NGN
5586 CAP