



2527

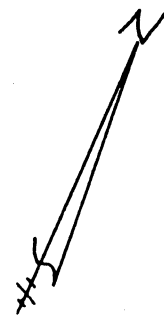

TREEMONT AVE. S.W. - 60'

6TH ST. S.W. - 60'

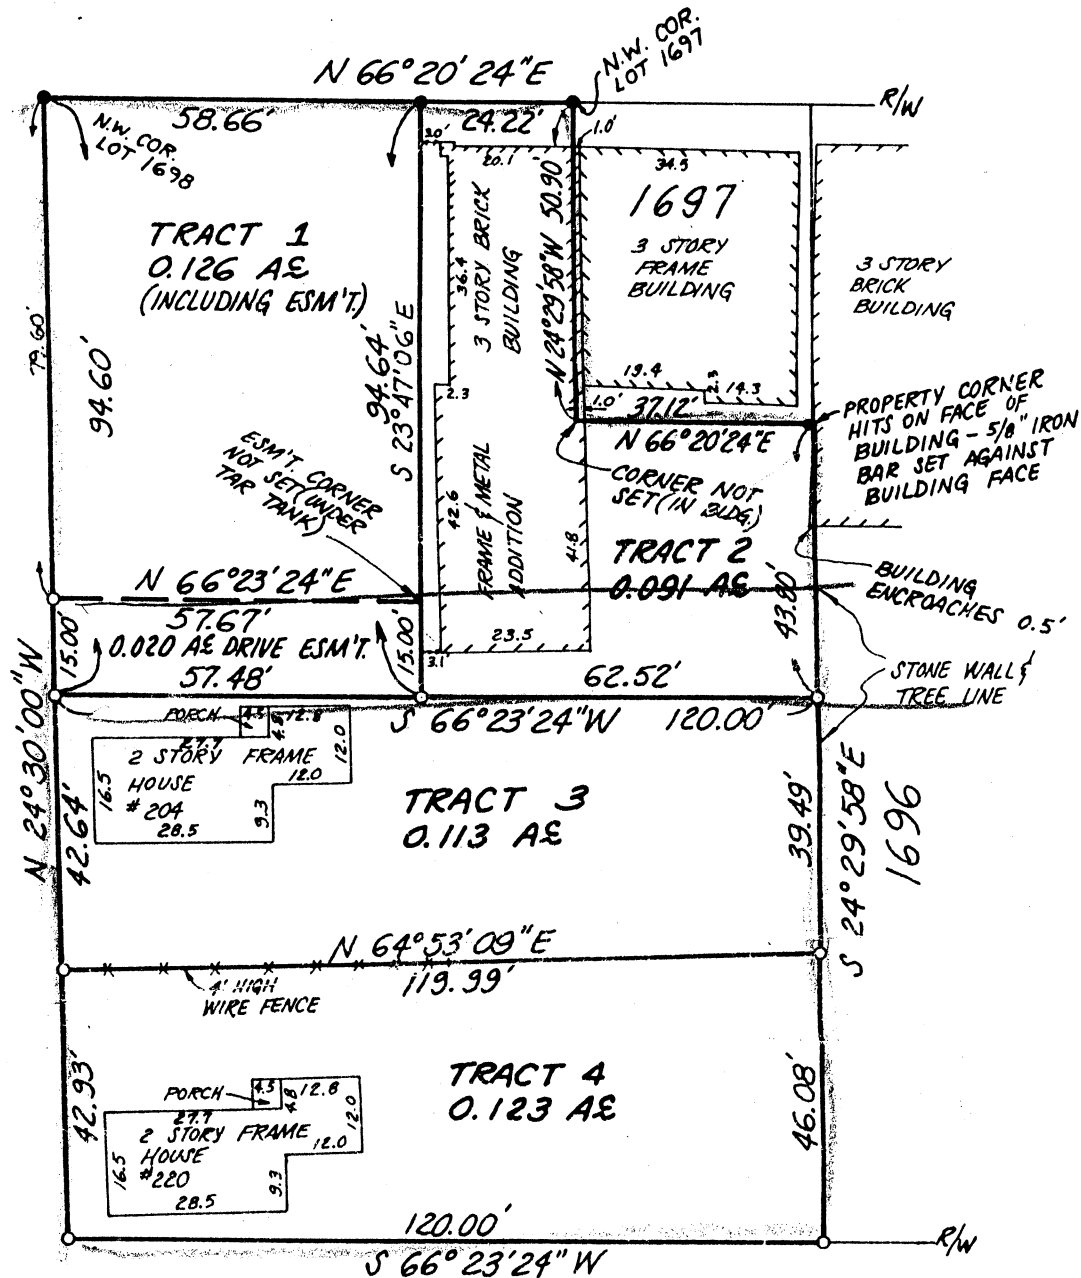

- - DENOTES DRILL SET UNLESS NOTED
- - DENOTES 5/8" IRON BAR W/CAP SET

BASIS OF BEARINGS:

N 24°30'00"W - THE EASTERLY R/W LINE OF 6TH ST. S.W.
FROM BUCKEYE SURVEYING SURVEY, JUNE 1985.

ADDITIONAL DATA USED:


TAX MAP - MASSILLON CITY 42

0.126 AE
0.091 AE
0.113 AE
0.123 AE
0.453 TOTAL ACRES IN
LOT 1698

MAP OF SURVEY

I hereby certify that this is a correct survey made by me of TRACT 1, 0.126 ACRES; TRACT 2, 0.091 ACRES; TRACT 3, 0.113 ACRES; TRACT 4, 0.123 ACRES; AND A 15 FOOT DRIVE EASEMENT, 0.020 ACRES, KNOWN AS BEING PARTS OF LOT 1698 IN THE CITY OF MASSILLON, COUNTY OF STARK, AND STATE OF OHIO.
FOR: REICHEL


This certification made by me this 6TH day of AUGUST 19 85

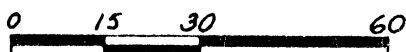

SCALE: 1 INCH. = 30 FEET

Bruce D. Conery, P.S. 6499

BUCKEYE SURVEYING SERVICES, INC.
Suite 100 - Colorado Bldg.
4916 Spruce Hill Dr., N.W.
Canton, Ohio 44718

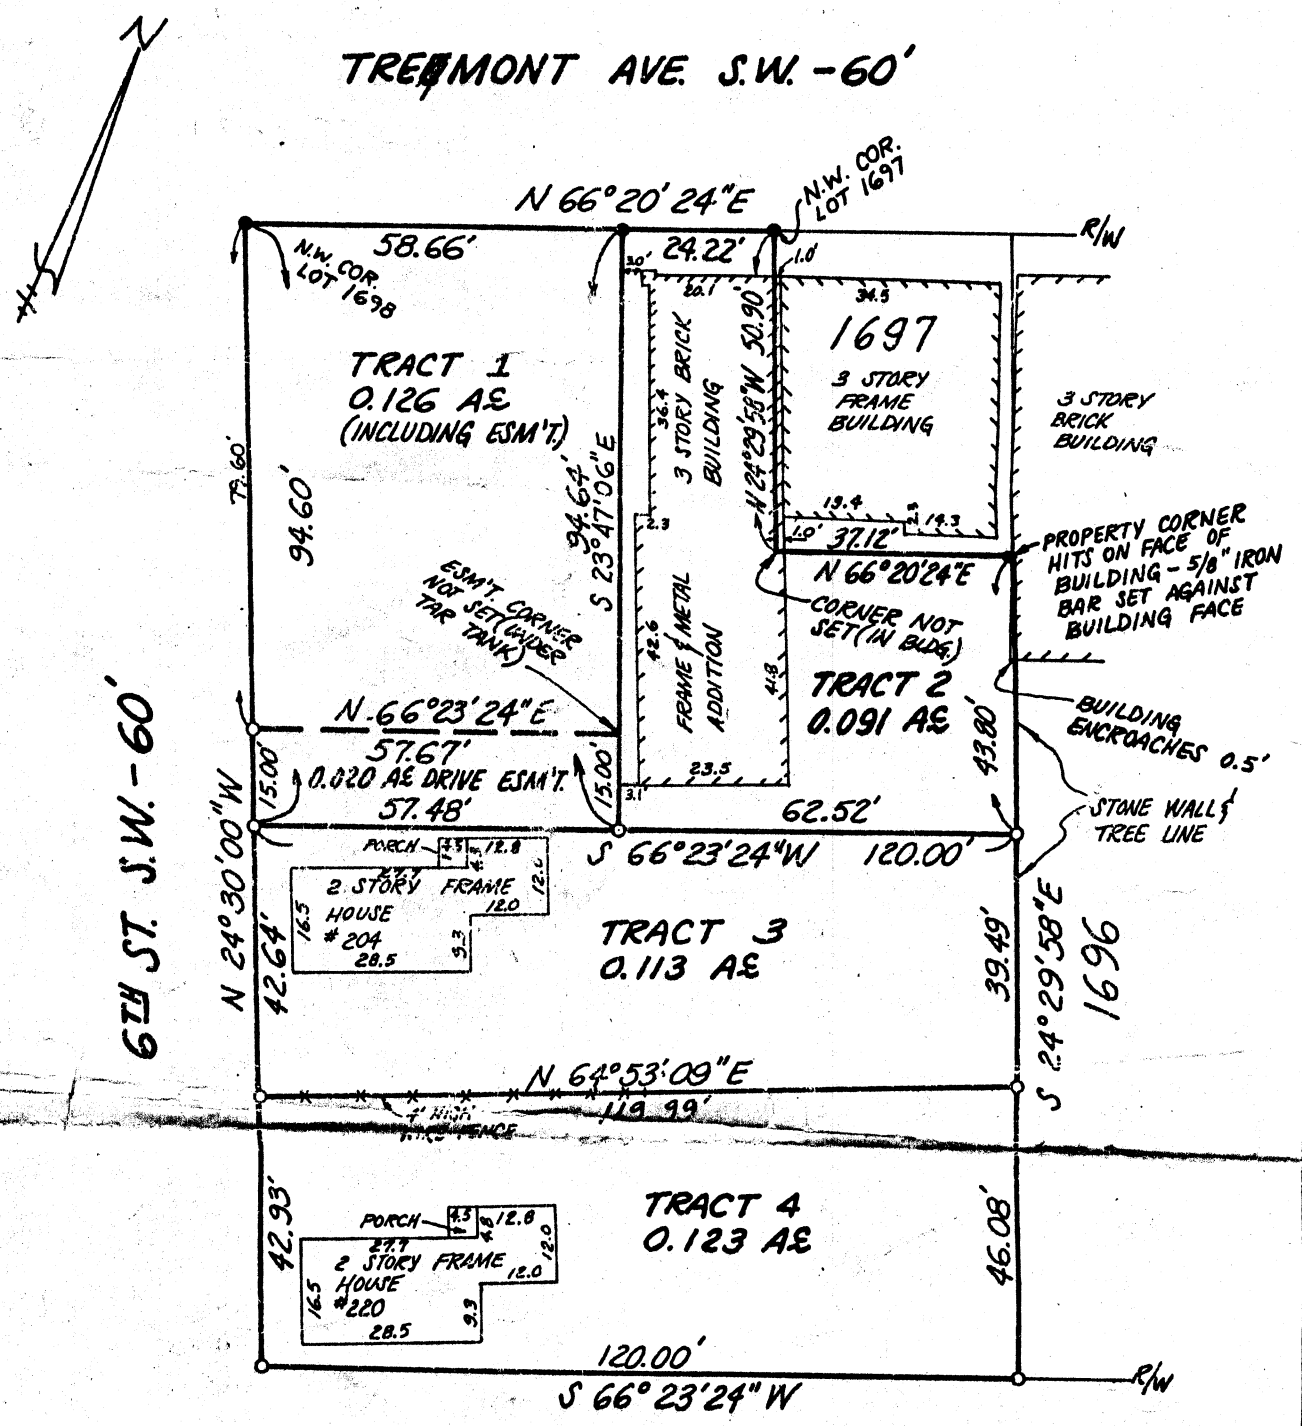

- DENOTES DRILL SET UNLESS NOTED
- DENOTES 5/8" IRON BAR W/CAP SET

BASIS OF BEARINGS:
N 24°30'00"W - THE EASTERLY R/W LINE OF 6TH ST. S.W.
FROM BUCKEYE SURVEYING SURVEY, JUNE 1985.

ADDITIONAL DATA USED:
TAX MAP-MASSILLON CITY 42


0.126 AE
0.091 AE
0.113 AE
0.123 AE
0.453 TOTAL ACRES IN
LOT 1698

MAP OF SURVEY

I hereby certify that this is a correct survey made by me of TRACT 1, 0.126 ACRES; TRACT 2, 0.091 ACRES; TRACT 3, 0.113 ACRES; TRACT 4, 0.123 ACRES; AND A 15 FOOT DRIVE EASEMENT, 0.020 ACRES, KNOWN AS BEING PARTS OF LOT 1698
IN THE CITY OF MASSILLON, COUNTY OF STARK, AND STATE OF OHIO.

FOR: REICHEL

This certification made by me this 6TH day of AUGUST 19 85

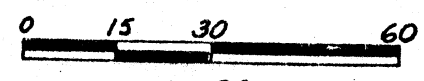

SCALE: 1 INCH = 30 FEET

Bruce D. Conery
Bruce D. Conery, P.S. 6499

Robert L. App
1527 TREMONT S.W.
833-8870 C/FK
832-0780 J/K
BUCKEYE SURVEYING SERVICES, INC.
Suite 100 - Colorado Bldg.
4916 Spruce Hill Dr., N.W.
Canton, Ohio 44718