


DELAWARE AVE. N. E. 50'

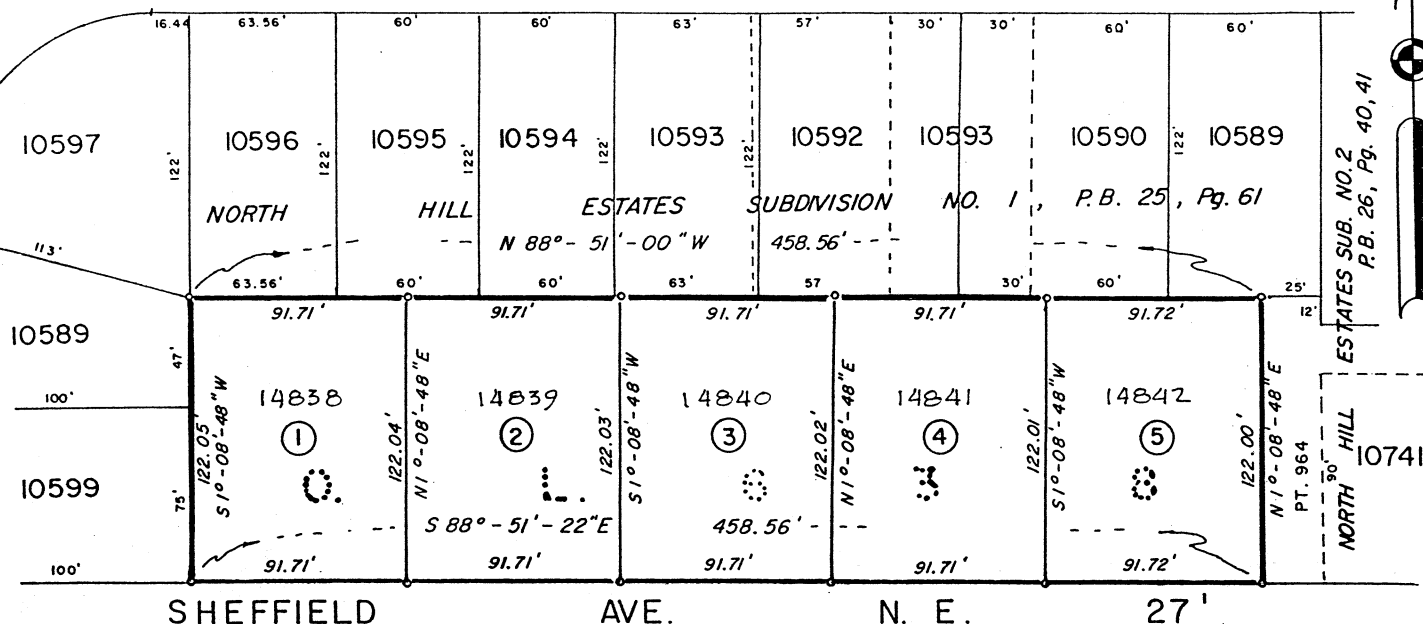

Legend:

- Lot Line
- Property Line
- Subdivision & Property Line
- Iron Bars Set or Found at all lot corners

The Basis of Bearing taken Plat Book 25, Page 61 of North Hill Estates Subd. #1.
Plat Book 57, Page 135 used for Ref. of Sheffield Ave. & Out Lot 638.

STARK COUNTY RECORDER

Received for record this 28th day of OCTOBER, 1992.
Recorded in Volume 58, Page 54, this 28th day of October, 1992.
Fee \$ 9.90

STARK COUNTY AUDITOR

Enter for transfer this 28 day of October, 1992.

STARK COUNTY RECORDER

STARK COUNTY AUDITOR



CERTIFICATION

I hereby certify the adjacent plat to be correct, as surveyed by me this 10th day of August, 1992.

Orville R. DeBos, Jr.
Orville R. DeBos, Jr.
Reg. Surveyor #5823

PLANNING COMMISSION

Approved by the Massillon Planning Commission at a meeting held Oct 14, 1992.

CHAIRMAN

SECRETARY

CITY COUNCIL

Accepted by the City Council of Massillon, Ohio, by ord. no. _____ passed this _____ day of _____, 1992.

COUNCIL ACCEPTANCE NOT NECESSARY, NO STREET DEDICATION HEREON, PER SECTION 1107.3 (b), (3) p. CODIFIED ORD. OF MASSILLON, OHIO.

CLERK

PRESIDENT

MASSILLON CITY ENGINEER

Lot Numbers 14838, 14839 assigned by Massillon City Engineer.
14840, 14841, 14842.

CITY ENGINEER

ACKNOWLEDGEMENT

Know all men by these present, that we the undersigned owners of the land delineated hereon, do hereby acknowledge the signing of the same to be our free act and deed, and do hereby replat our land.

WITNESS

Patti S. Stabaugh
Patti S. Stabaugh
Jane D. Stabaugh

OWNERS

Flek G. Stoehr
Kathy A. Stoehr
FLEK G. STOEHR
KATHY A. STOEHR

COUNTY OF STARK
STATE OF OHIO ss.

Before me a Notary Public, in and for said county, did personally appear, the above, who acknowledge the signing of the same to be our free act and deed according to law.

In witness whereof, I hereunto set my hand and seal this 7th day of October, 1992.

My commission expires 4-13-95.

Maureen Coyne
Notary Public

NORTH HILL ESTATES SUBDIVISION NO. 3

Being Out Lot 638 Recorded in Plat Book 57, Page 135 in the City of Massillon, County of Stark, Ohio.

SCALE: 1" = 60'

DATE: AUG. 10, 1992

FOR: STOEHR

FILE NO SD-450, ACC. NO 3170