


MAP OF SURVEY OF
PARTS OF LOTS 10932, 10933
10934, 10935 & 10936
LOCATED IN THE
CITY OF MASSILLON
STARK COUNTY, OHIO

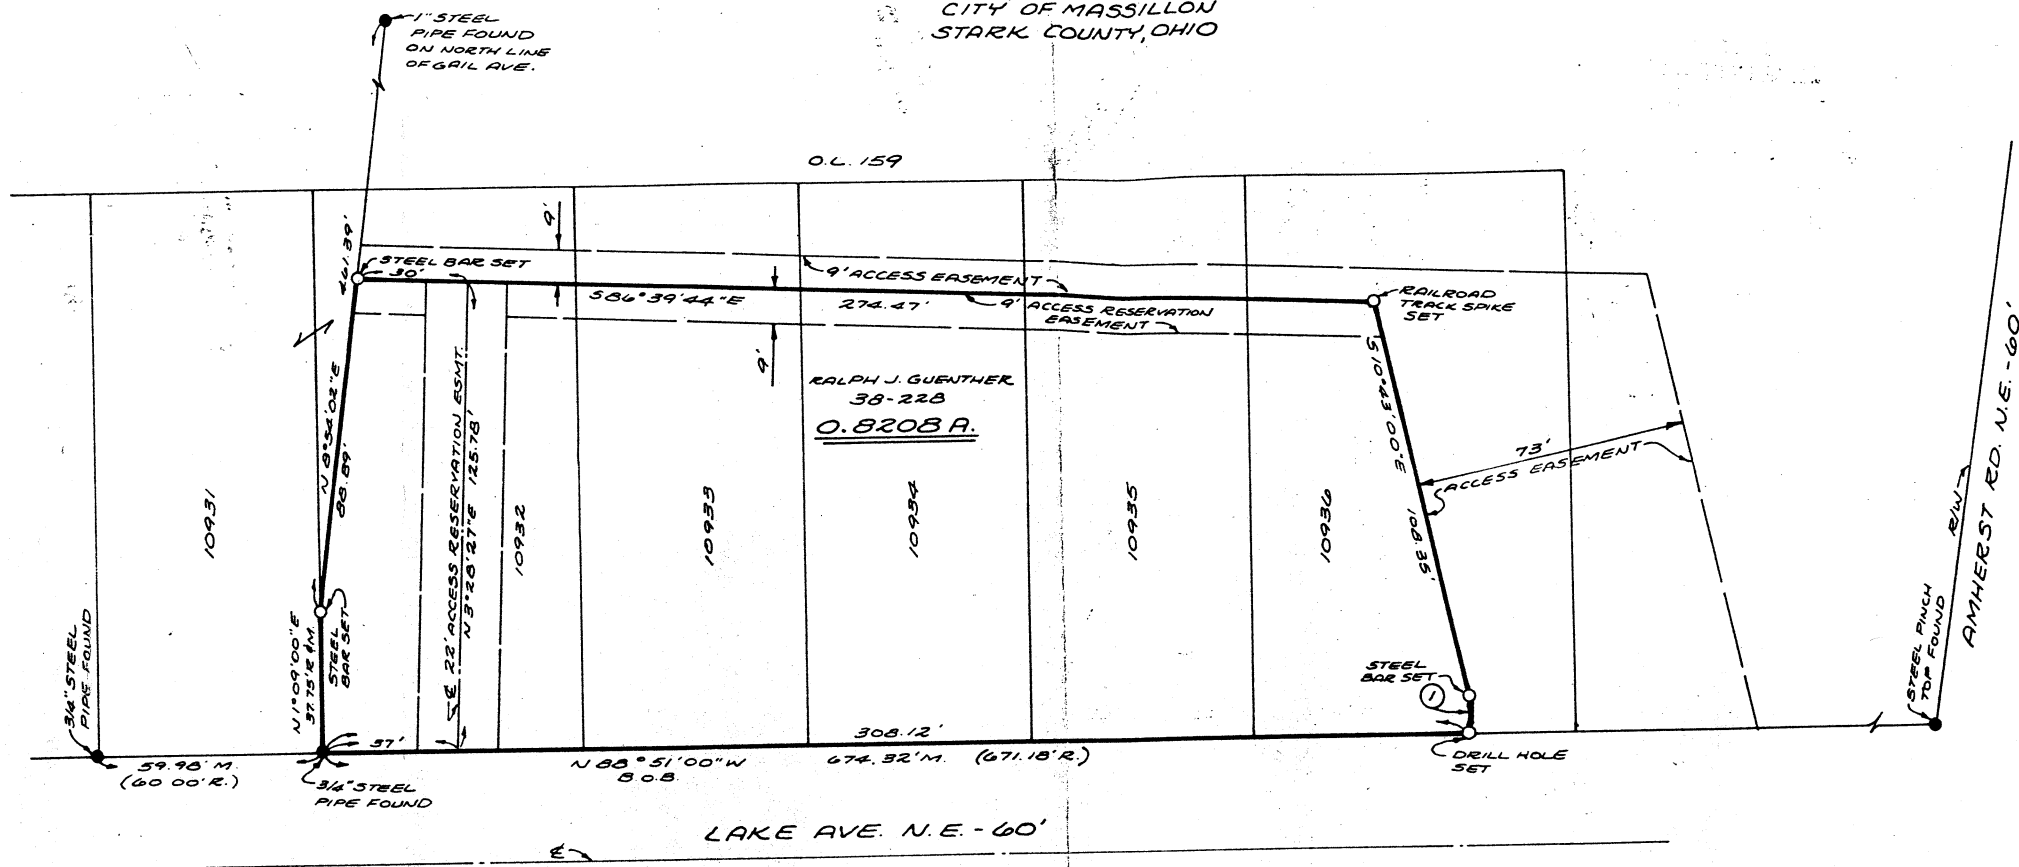

Any information or data on this drawing is not intended to be suitable for reuse by any person, firm or corporation or any others on extensions of this project or for any use on any other project. Any reuse without written verification and adaptation by the Engineer, Architect or Surveyor for the specific purpose intended will be at the users sole risk and without liability or legal exposure to the Engineer, Architect or Surveyor.

SURVEYOR'S CERTIFICATION-We hereby certify this plat was prepared from a survey made by the office of Poggemeyer Design Group, Inc., Engineers-Architects-Surveyors, and is correct to the best of my knowledge and belief.


All distances are in feet and decimals thereof. Bearings are based on an assumed meridian and are used for angular measurement only.

Robert A. Dorner
Robert A. Dorner P.S. #6943

4-17-86
Date



POGGEMEYER DESIGN GROUP
ENGINEERS-ARCHITECTS-SURVEYORS
1900 WHIPPLE AVE. N.W. CANTON, OHIO 44708
PHONE: (216) 477-1076

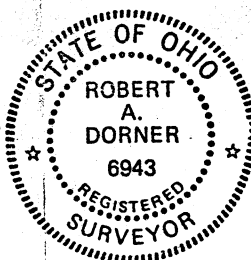

① CURVE DATA
A = 29°58'46"
R = 20.00'
A = 10.44'
T = 5.84'
CH = 10.32'
C.B. = 54°13'18"W

0 50 100
SCALE 1" = 50'
○ 1/2" STEEL BAR SET WITH
CAP MARKED "POGGEMEYER
DESIGN GROUP"
R. RECORD DISTANCE
M. MEASURED DISTANCE

BASIS OF BEARINGS - N 88°51'00"W
AS NORTH LINE OF LAKE AVE. AS
SHOWN ON MAP OF SURVEY DATED
JUNE, 1973 BY M.J. ATER P.S. #2176.