


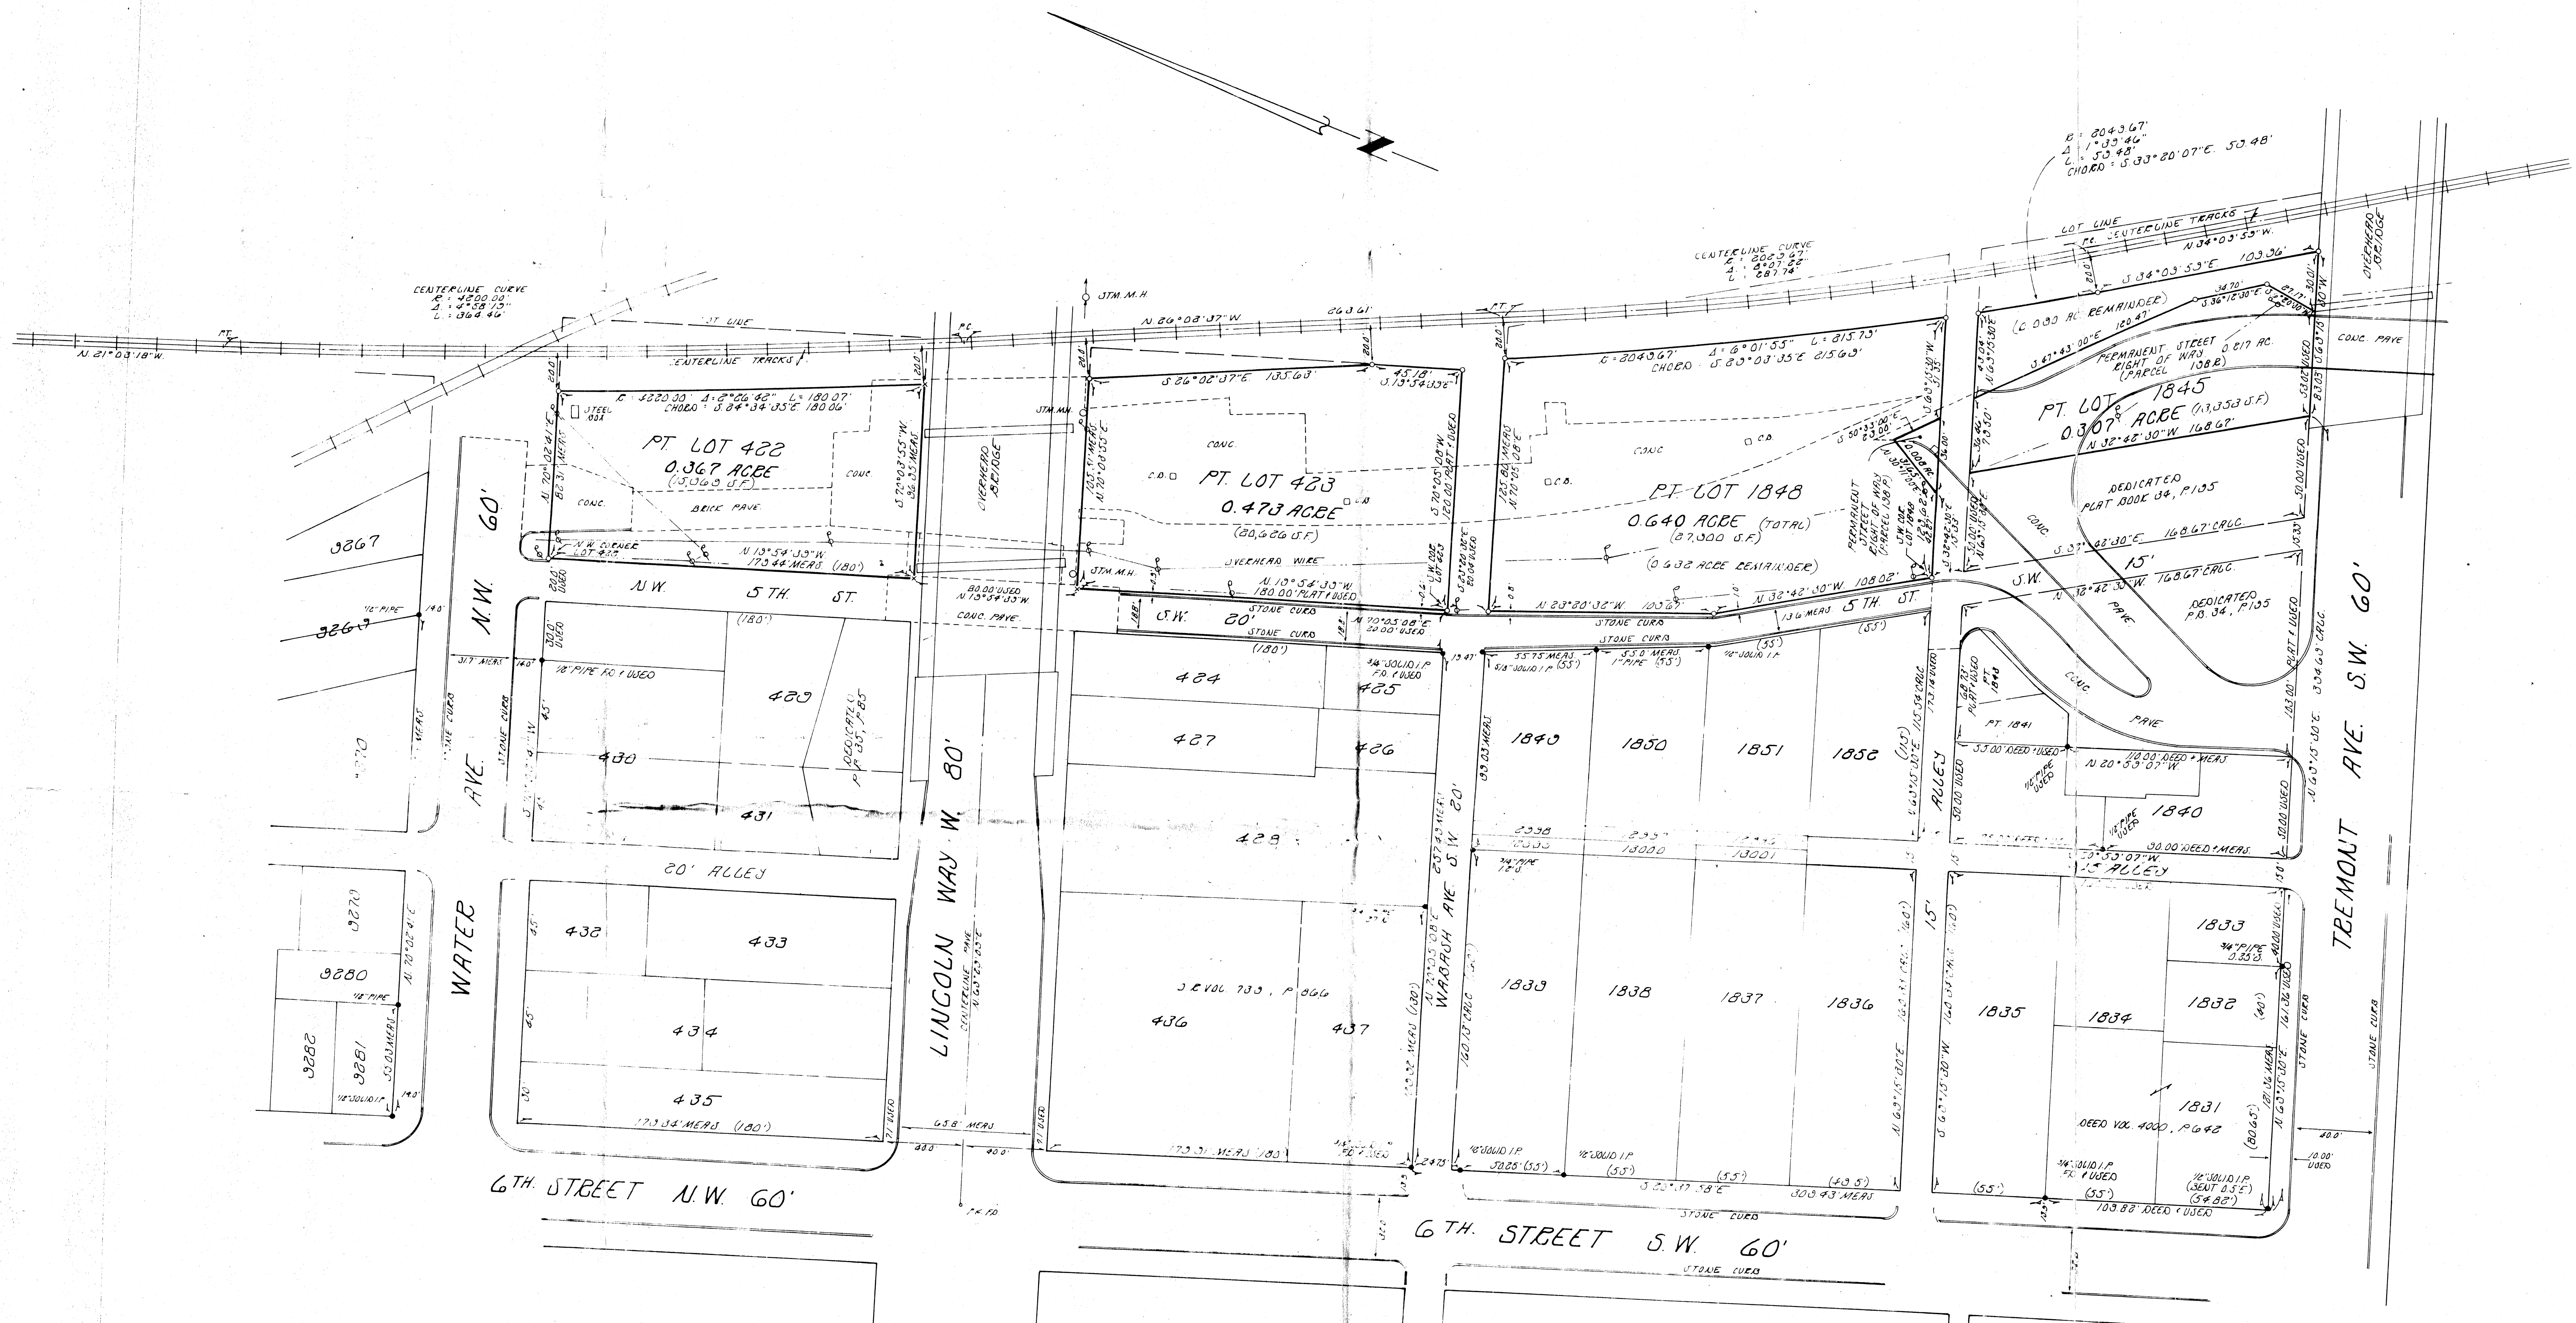

NOTES: 1. • INDICATES IRON PIN FOUND.
2. ○ INDICATES 1/8" JOLLY IRON PIN SET.
3. X INDICATES CROSS CUT IN CONCRETE.
4. REFERENCE BEARING: N 60° 15' 00" E, THE NORTH SIDE OF TREMONT AVE S.W., AS RECORDED IN PLAT BOOK 34, PAGE 125.
5. SURVEY REFERENCES: TAX MAP DEEDS AS NOTED DEED VOL. I, P. 270, PART OF WEST MASSILLON (DATED 1891) PLAT BOOK 5, P. 44, PART OF RIVERSIDE AND (DATED 1868) MASSILLON CITY PLAT BOOK 1, P. 72, IN CITY ENGINEERS OFFICE PLAT BOOK 34, P. 105.
PART OF SURVEY OF PT. LOTS 1841, 1842, 83 H.M. PIPE DATED 11-27-40
PART OF SURVEY OF PT. LOTS 1843, 1844, 83 H.M. PIPE DATED 4-11-57
PLAT OF SURVEY OF PT. LOTS 1840, 83 H.M. PIPE DATED 3-23-61
FIELD BOOK NOTES OF SURVEY LOT 1840, 83 C.E. PIPE DATED 12-30-41
FIELD BOOK NOTES OF SURVEY LOT 426, 83 PIPE DATED 3-13-43
FIELD BOOK NOTES OF SURVEY LOT 1833, 83 PIPE DATED JUNE, 1951
6. DESCRIPTIONS OF PERMANENT STREET RIGHT OF WAY PARCEL 138 A AND PARCEL 138 B FURNISHED FROM RECORDS OF CUYAHOGA.

PLAT OF SURVEY
PART OF LOT NUMBERS 422, 423, 1845 AND 1848
IN THE CITY OF MASSILLON
STARK COUNTY, OHIO

SCALE 1"=40' 00'
JUNE 20, 1951

SHISLER & ASSOCIATES
SUCCESSION
2011 FULTON ST. N.W.
CANTON, OHIO 44705
PH: (216) 453-4342

Robert D. Allison
ROBERT D. ALLISON, REG. SURVEYOR 6589

