




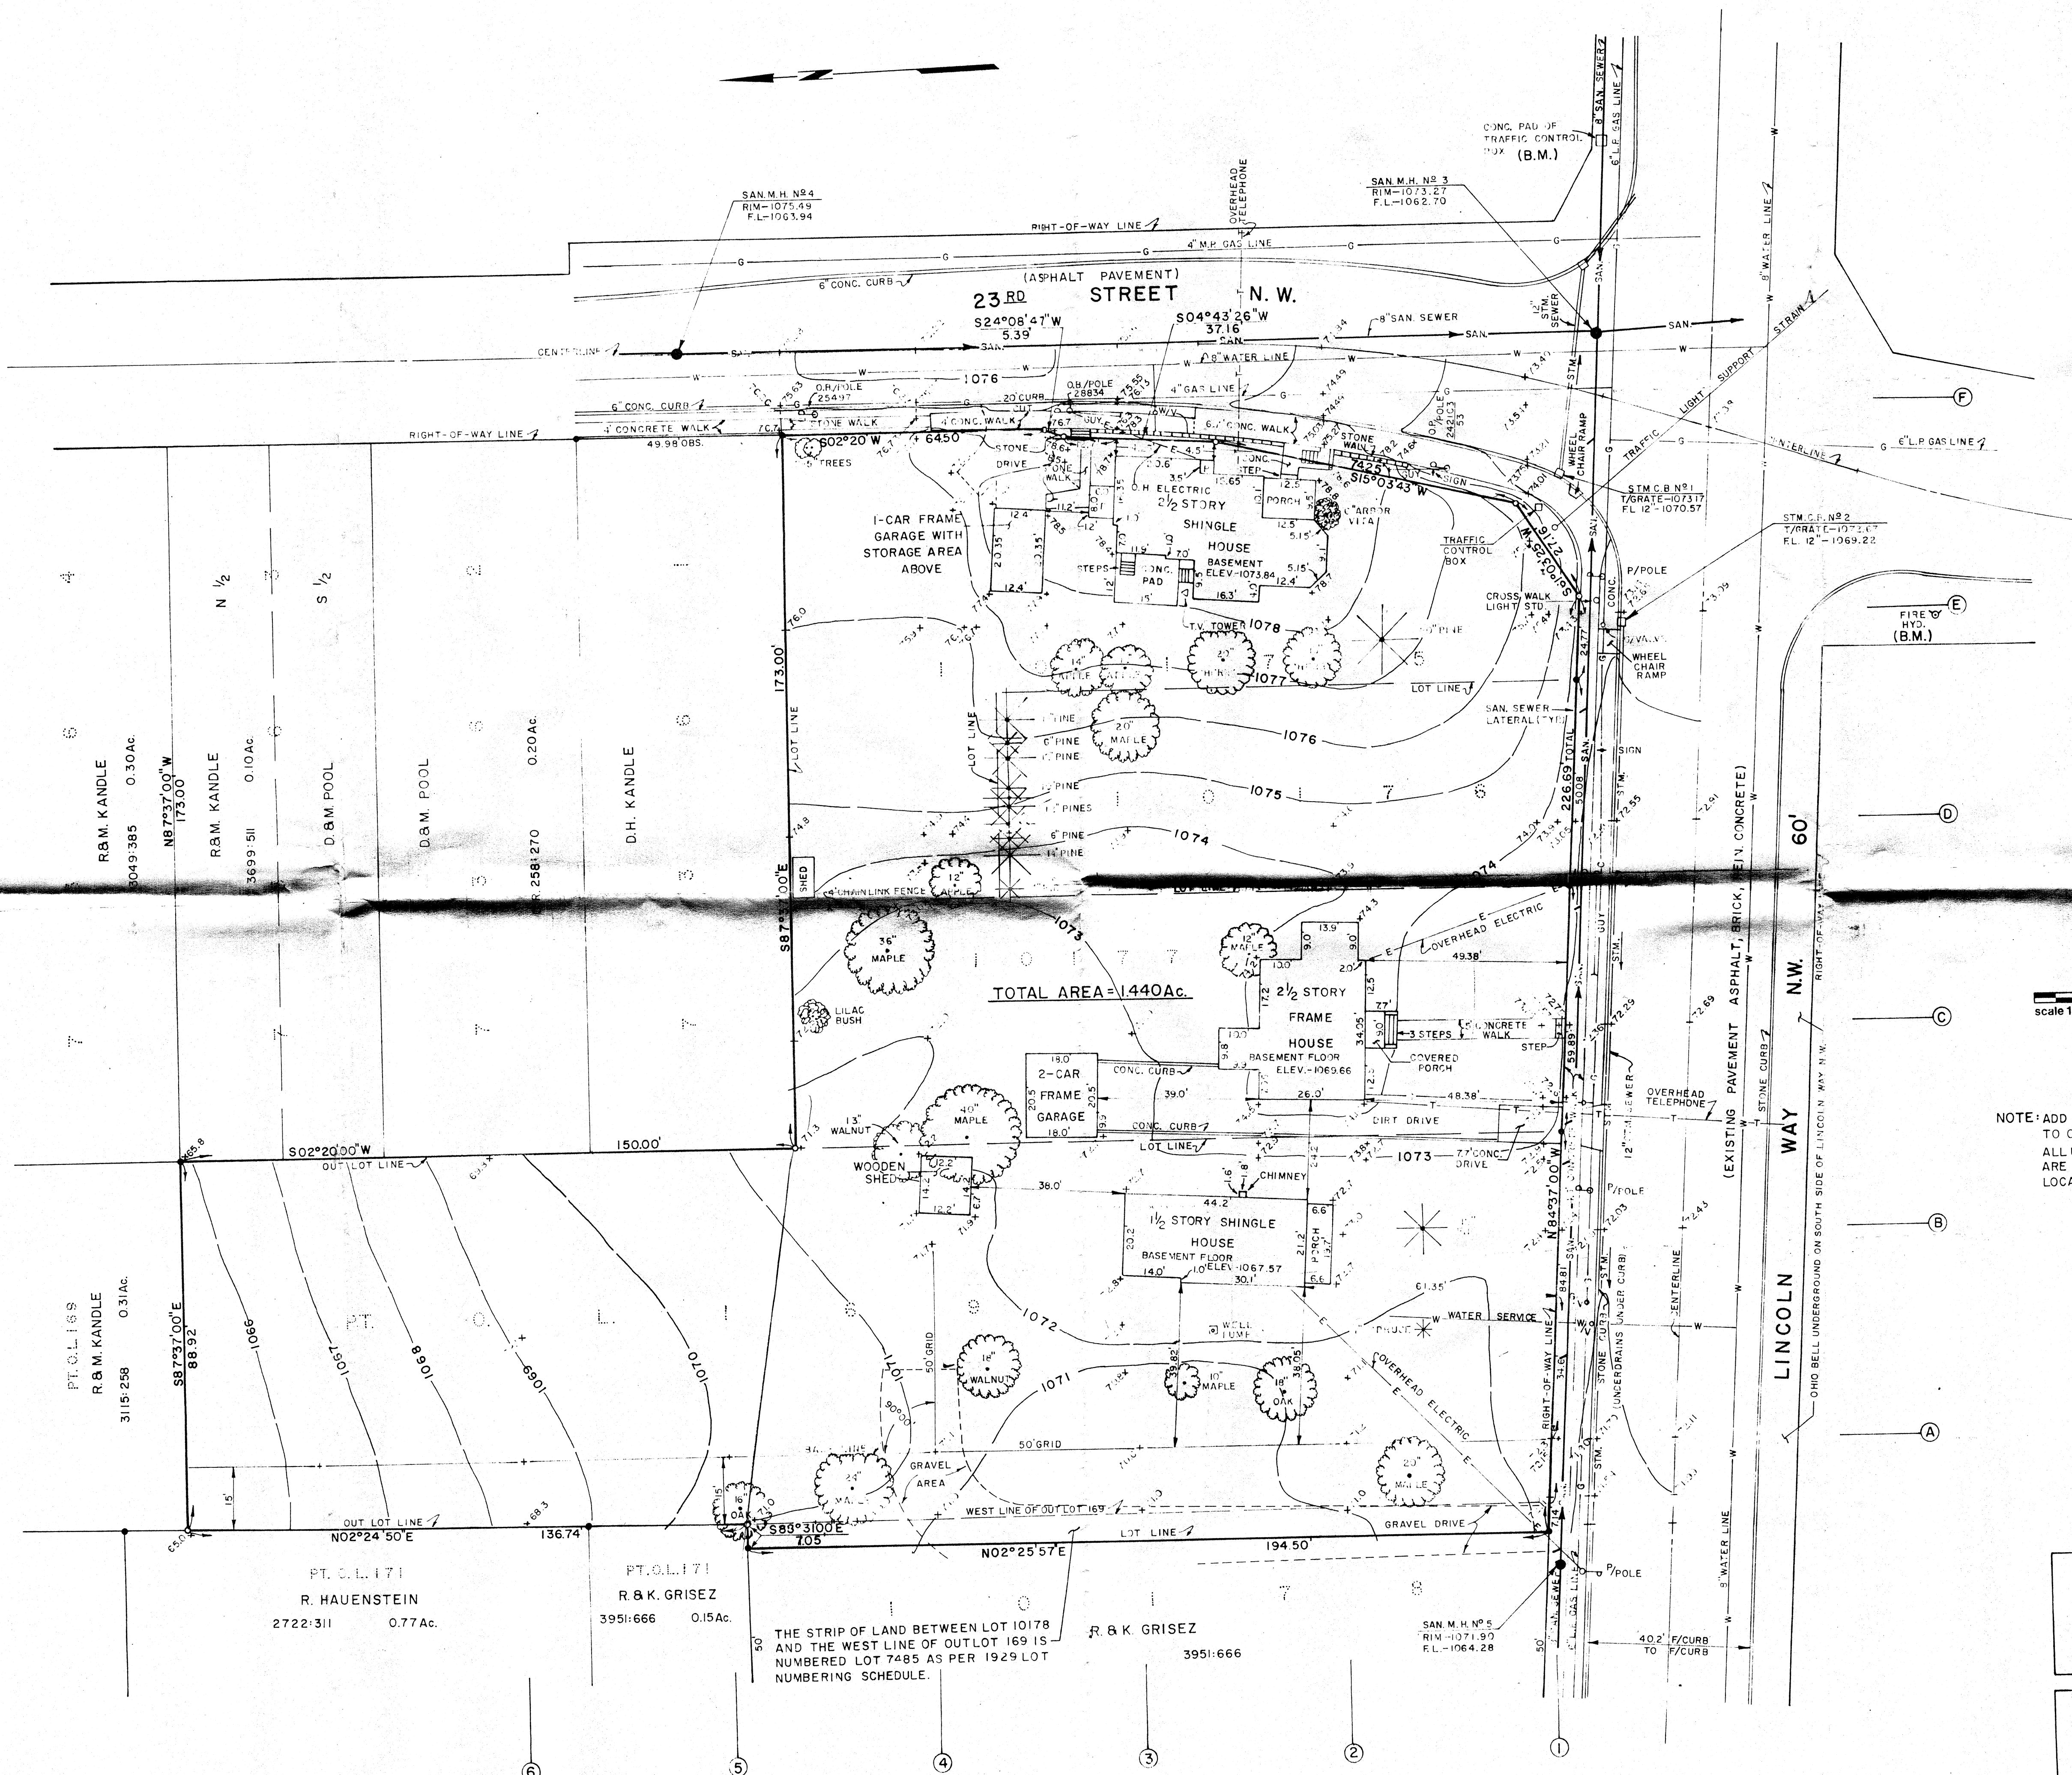

LEGEND
○ - IRON PIN SET
● - IRON PIN FOUND
□ - DRILL HOLE IN CONG. SET

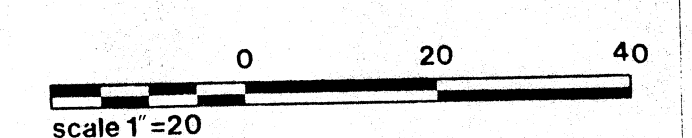

NOTE: ADD 1000.00 TO ALL SPOT ELEVATIONS TO OBTAIN U.S.G.S. DATUM.
ALL UNDERGROUND UTILITY LOCATIONS ARE APPROXIMATE AND SHOULD BE FIELD LOCATED BEFORE CONSTRUCTION.

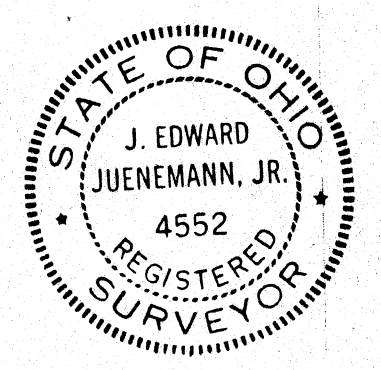

BENCHMARK:
SOUTHEAST CORNER OF CONCRETE
PAD OF TRAFFIC CONTROL BOX AT THE
NORTHEAST CORNER OF 23RD STREET
N.W. AND LINCOLN WAY.
ELEVATION: 1075.14

BENCHMARK:
TOP OF FIRE HYDRANT AT THE
SOUTHWEST CORNER OF 23RD STREET
AND LINCOLN WAY N.W.
ELEVATION: 1075.89

SCALE: 1"=20' - VERT. 1"=40'

DATE: SEPT. 1985

FIELD BOOK NO. 323/35-43

SHEET

COOPER AND ASSOCIATES
CONSULTING ENGINEERS AND SURVEYORS
1359 MARKET STREET
CANTON, OHIO 44704

JAMES L. COOPER
J. EDWARD JUENEMANN JR.
ROBERT A. MILLER
WILLIAM J. NEOLA

PHONE (216) 452-5731

PLAT OF SURVEY and TOPOGRAPHIC SURVEY

ALL OF LOTS 10175, 10176, 10177 AND A PART OF OUT LOT N^o 169

CITY OF MASSILLON

STARK COUNTY, OHIO

FOR: PEOPLES FIRST SAVINGS AND LOAN ASSOCIATION

NO.	DATE	BY	REVISIONS
1			
2			
3			
4			
5			
6			
7			
8			
9			
10			

DWN BY: R.E.D. CHKD BY: J.E.J.