


OAK AVE. S.E. 66'

730.12' Meas. to 1. Bar Fnd at 3rd Street
N 69°-51'-35" E

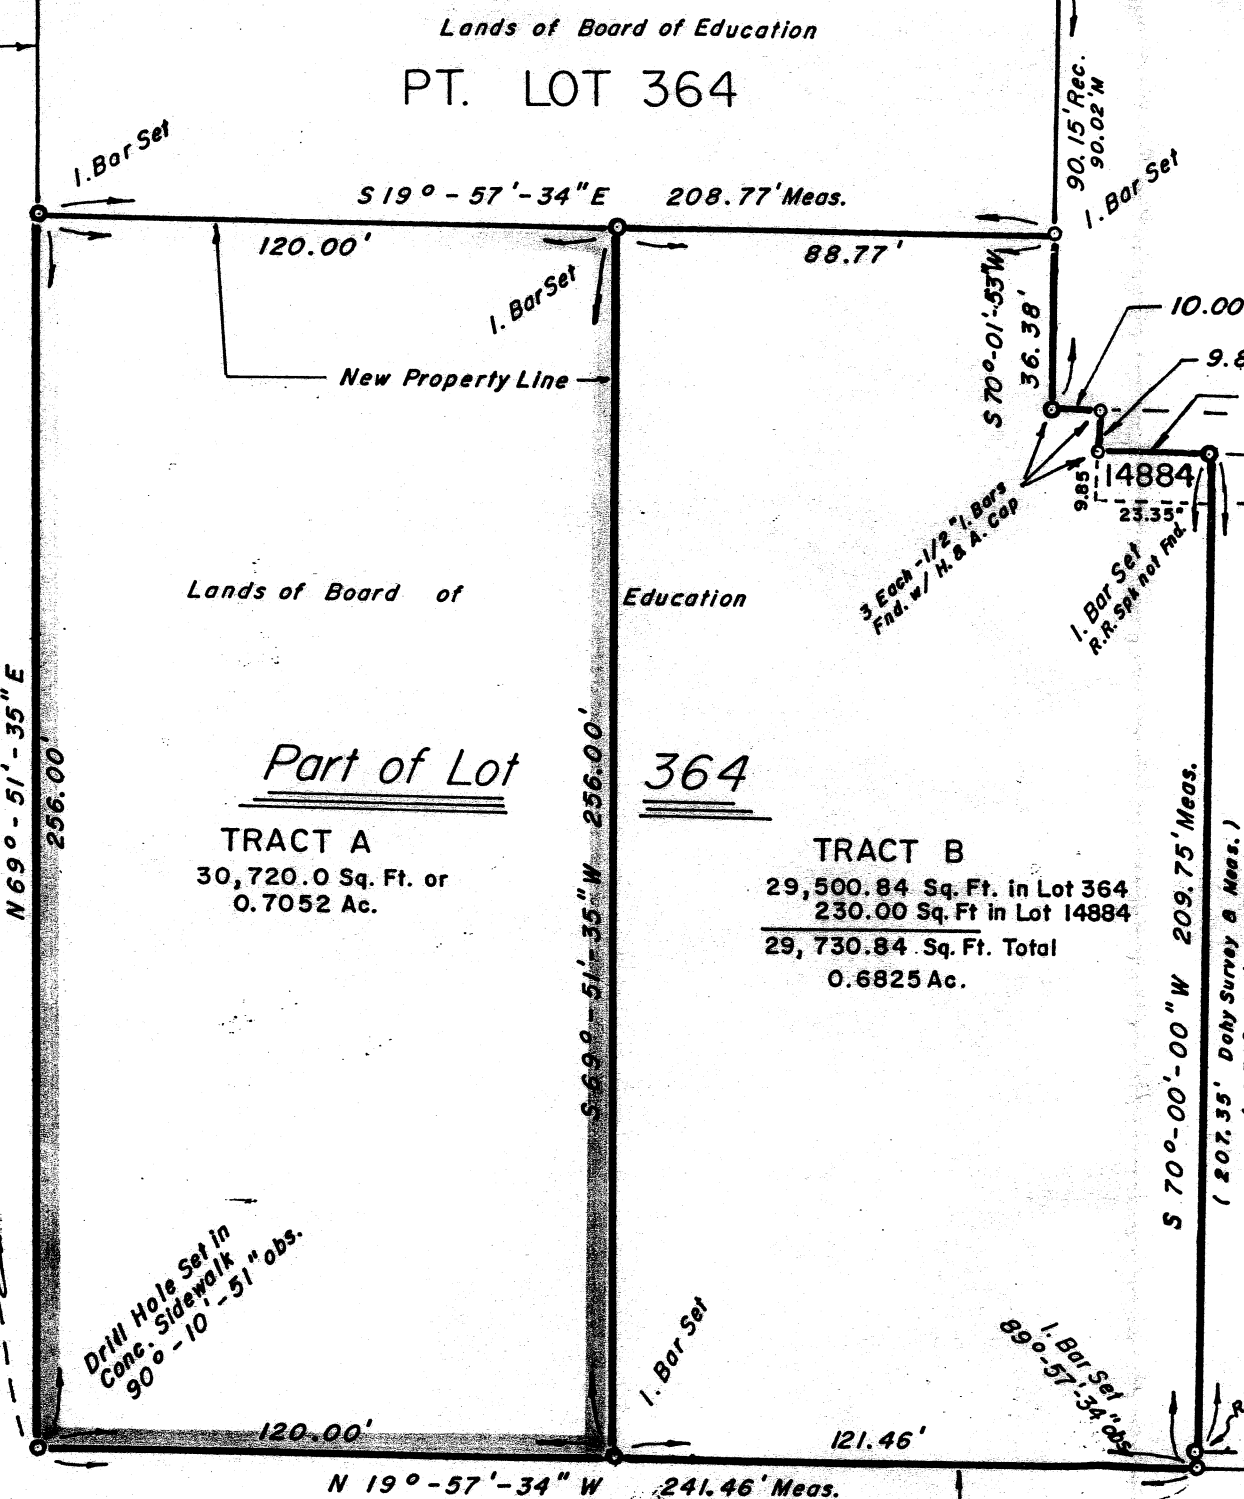

R.R. Spk. Fnd.
in new Blacktop Drive
(Dohy Survey)
(N 19°-52'-51" W)
(174.35' to Drill Hole Dohy Map)
174.53' Plat to drill hole

Lands of St. George Greek Orthodox Church
14771

Note: That this survey acknowledges the recent survey done for the St. Geo. Greek Orthodox Church by R. Dohy. That the north line of Lots 365, 14885, 14886, & 14771, monuments were all found but one. Previous surveys as far back 1938 show the east line 1st St. S.E. & the south line of Oak Ave S.E. a fixed distance off the curb lines which was held on this plat. Also before the Board of Education had purchased all of land that they now own the old surveys have shown surplus and shortages through out the whole block. From Oak Ave south to South Ave, From 1st St. east to 3rd St. With the Hammtree - Dohy survey giving the church 141.00' as per Tax Map data, thus the remaining shown hereon. And that Board of Education & St. George Church acknowledges the same.

PLAT OF SURVEY

Being Part of Lot Number 364 and Lot 14884 in the City of Massillon, County of Stark, Ohio.

SCALE: 1" = 40'

DATE: JAN. 4, 1994

Orville R. DeBos, Jr.
Orville R. DeBos, Jr.
Reg Surveyor # 5823

FOR: BOARD OF EDUCATION

BASIS OF BEARING TAKEN FROM MAP OF SURVEY OF ST. GEORGE GREEK ORTHODOX CHURCH - HAMMONTREE & ASSOCS. RONALD P. DOHY - SURVEYOR, Using the North Line of Lot 365 as S 70°-00'-00"W. Dated

DATA USED: Dohy Survey of 1993 for the church. Surveys dated 1938, through 1955 on file Mass. Engs. Office Tax Maps # 33-B, 33-D

