

2580 9TH ST. S.W. 60'

NOTES:

REFERENCE DATA:

1. TAX MAPS & DEEDS

LEGEND:

- - INDICATES MONUMENTATION FOUND
- - INDICATES 3/8" REBAR SET
- MS.- MEASURED
- REC.- RECORD
- T.F.N.- TOO FAR NORTH




MAP OF SURVEY

PART OF LOT 3900 IN THE
CITY OF MASSILLON, STARK
COUNTY, OHIO.

I HEREBY CERTIFY THAT THIS DRAWING
REPRESENTS A SURVEY PERFORMED BY ME
CONFORMING TO THE MINIMUM STANDARDS
FOR BOUNDARY SURVEYS IN THE STATE
OF OHIO 4733-37 D.A.C.

Ronald C. Hinton

RONALD C. HINTON S-6270
1315 GREENFIELD AVE. S.W.
CANTON, OHIO 44706 216-452-9070

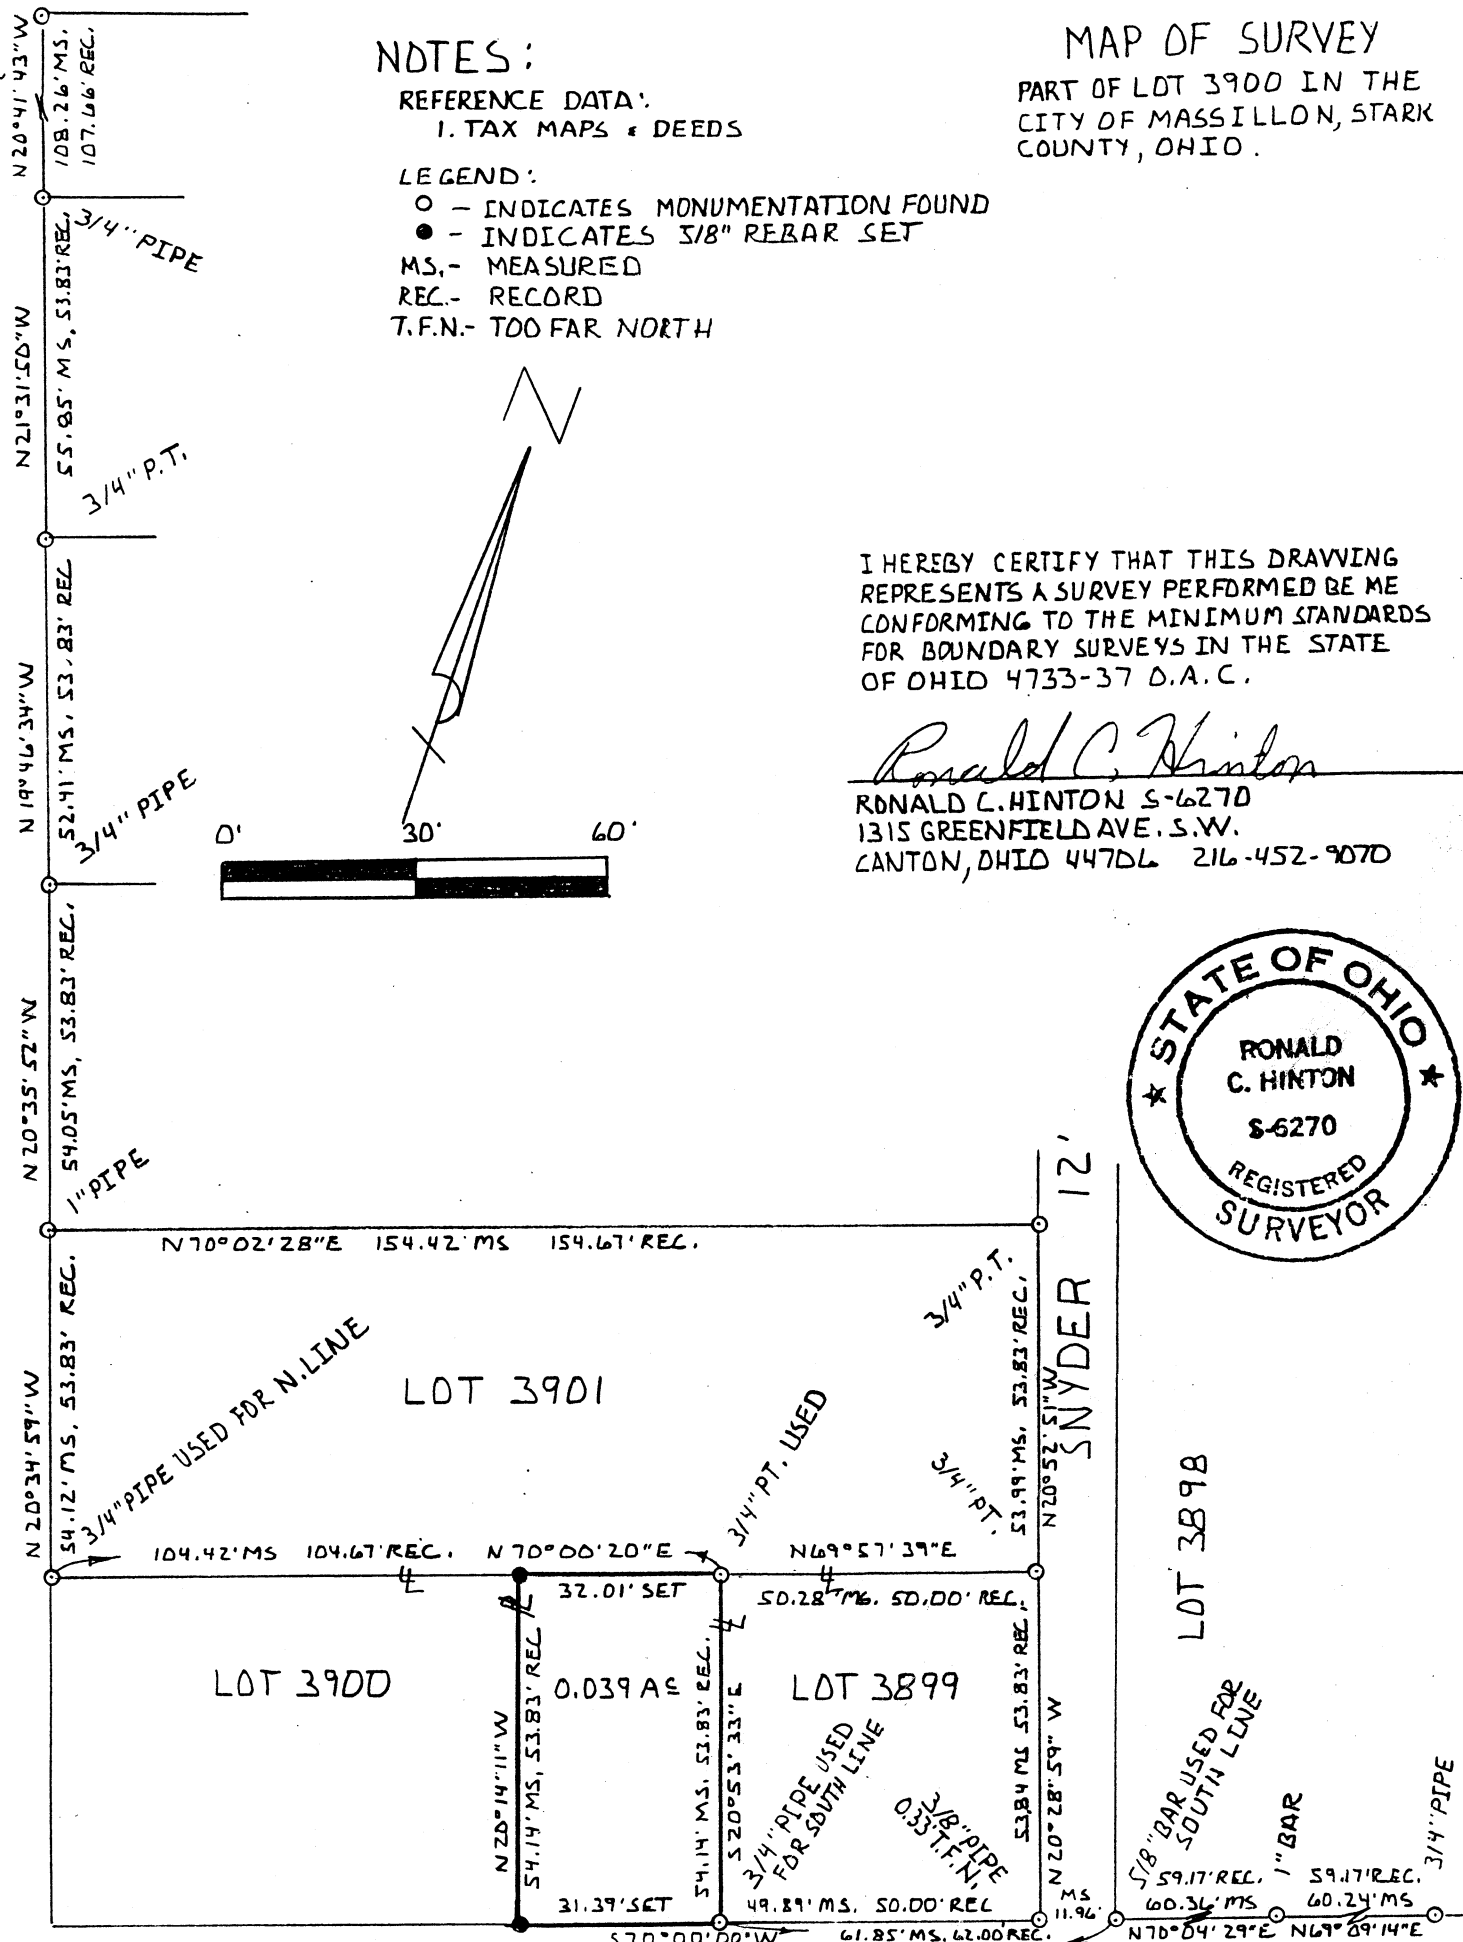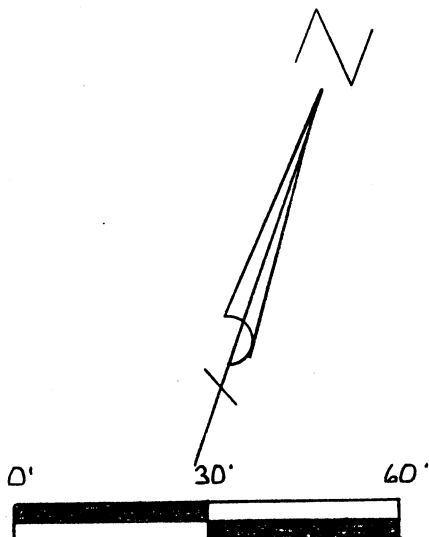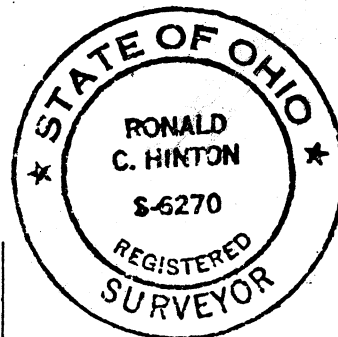

GREEN AVE. S.W. 60'