
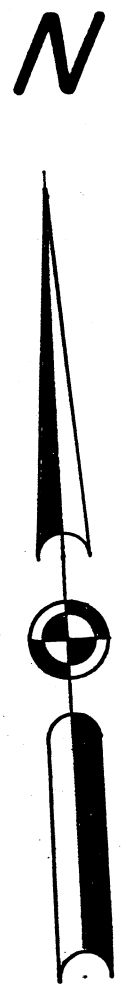


The Basis of Bearing is taken from prior Survey of R.F. Wagoner, dated June, 1969 for W. Walroth. And using the north line of Lot Number 2300 as $N 85^{\circ}-46'-00''W$

Ref. Used: Survey Dated Jan. 19, 1929, by Geo. C. Wallace, File No. M-220, Acc. No. 996.
Survey Dated June, 1969, by R.F. Wagoner, of Lot No. 2300
Replat of Ohio Erie Canal Basin of Lot Nos. 13804, 13805, 13806
Massillon City Tax Map No. 22


2582

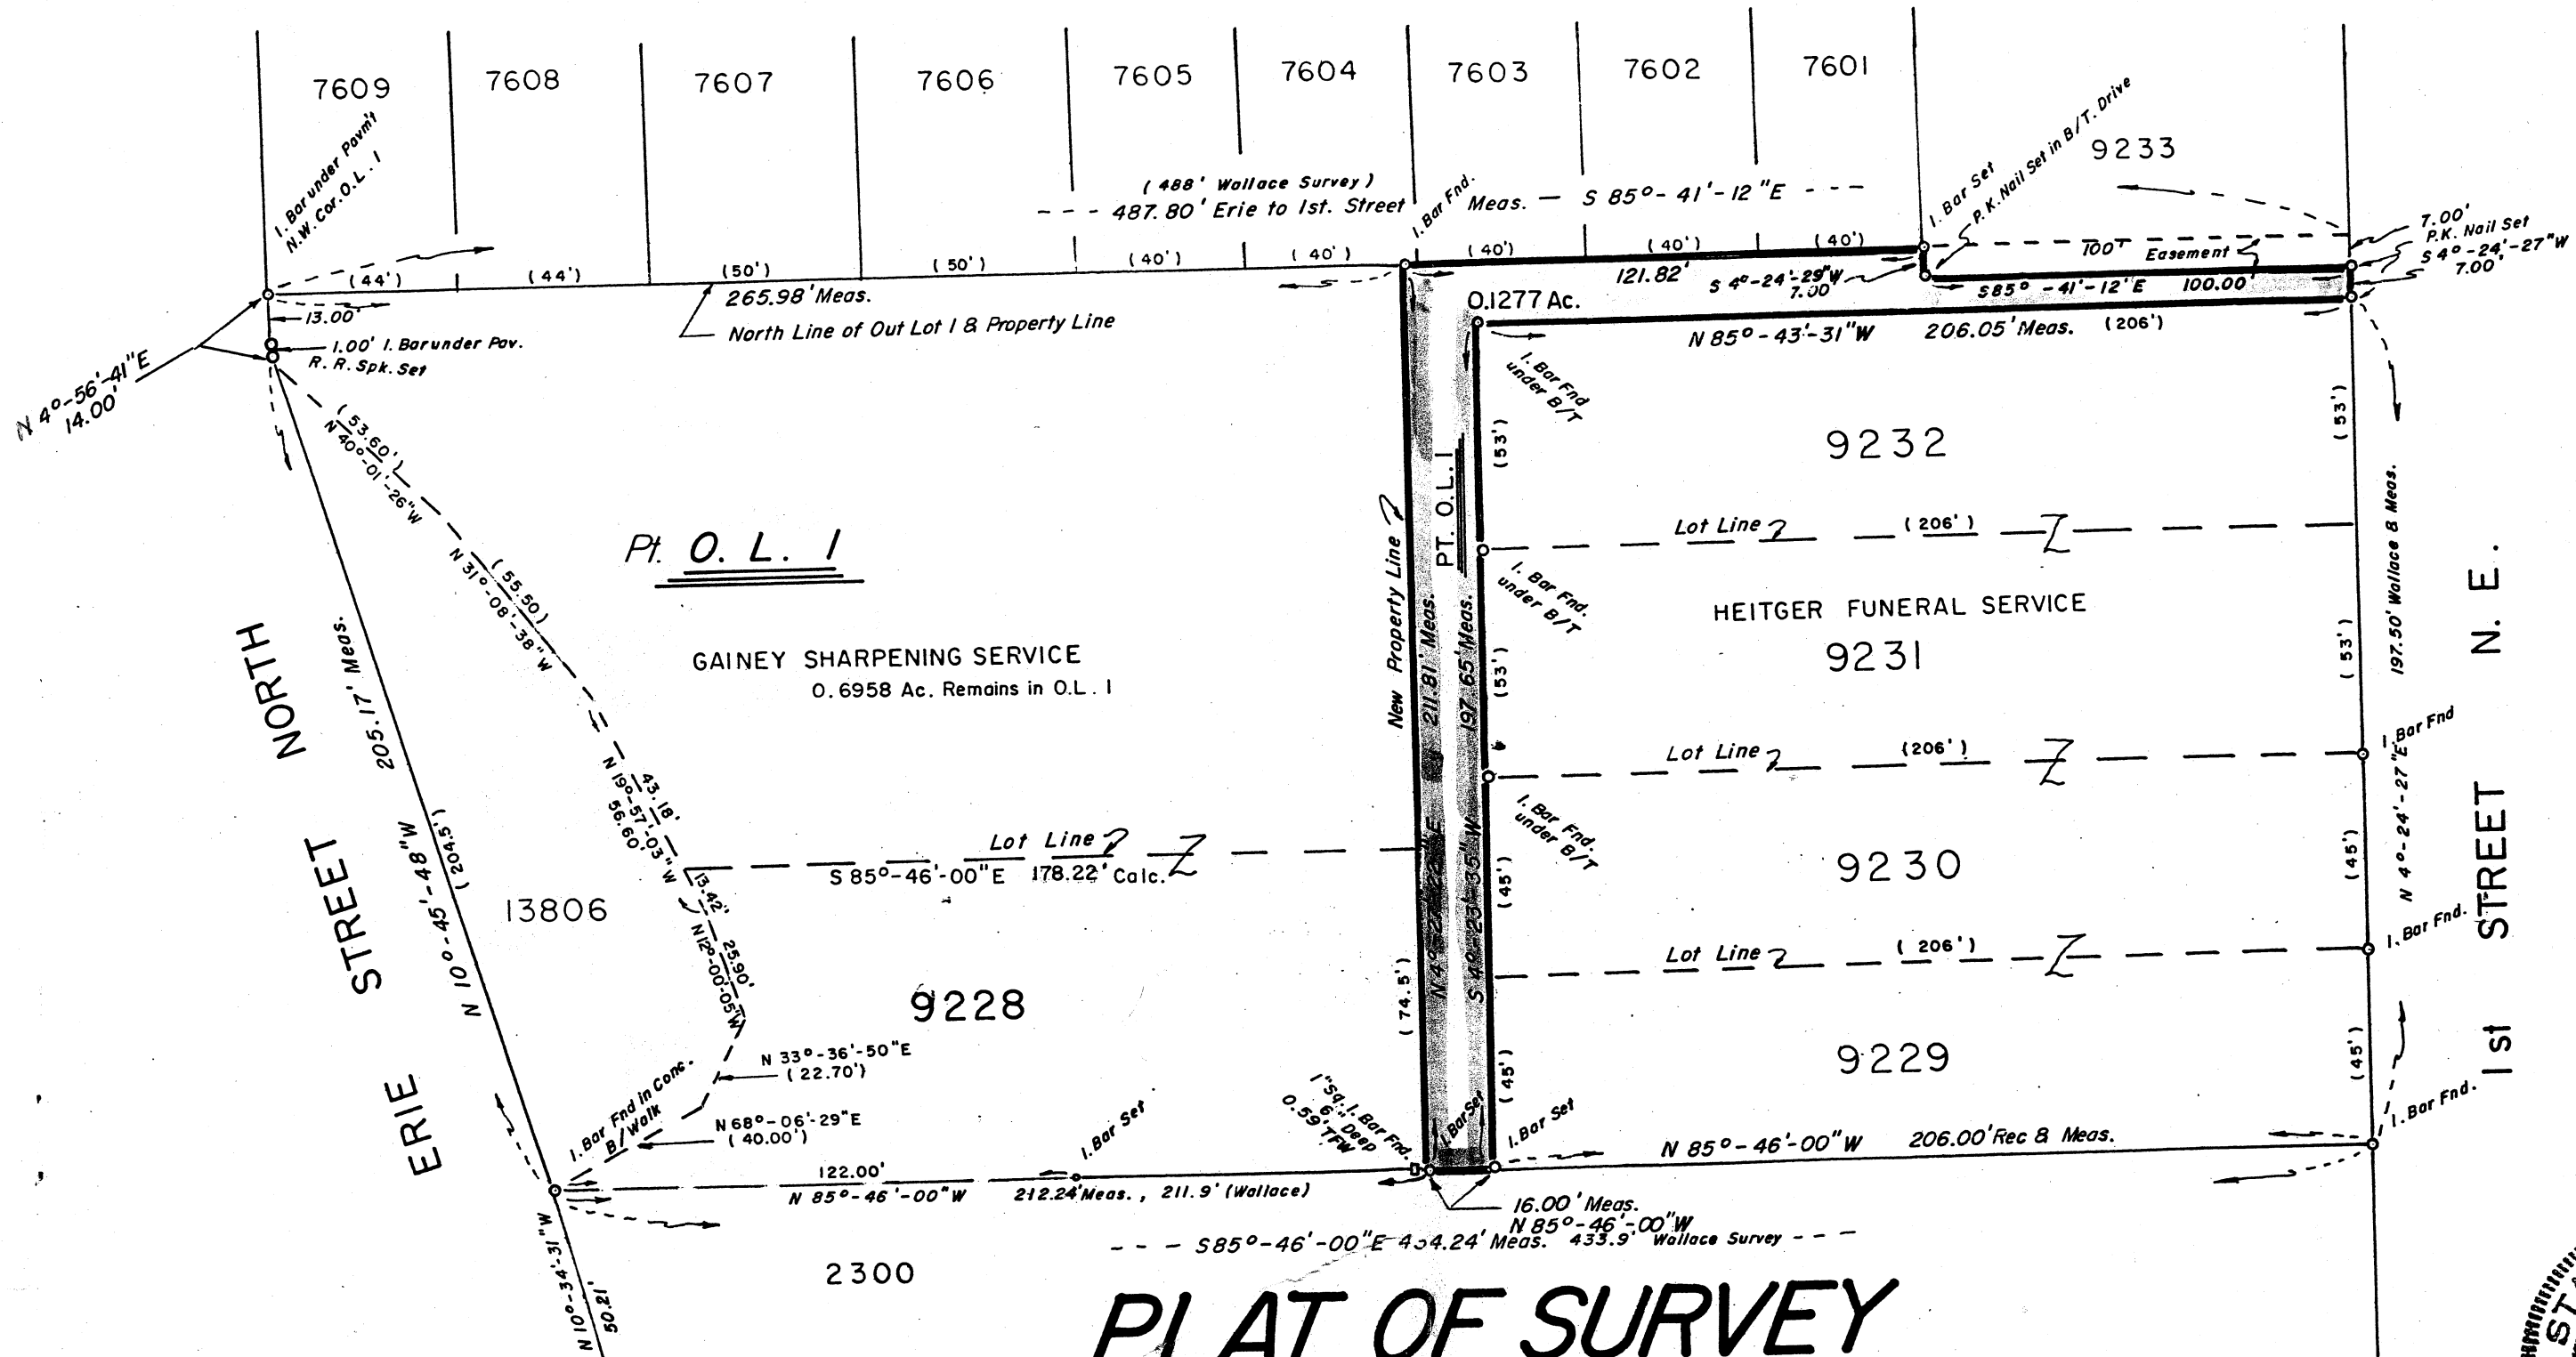

PLAT OF SURVEY

Being part of Out Lot 1 in the City of Massillon, County of Stark, State of Ohio. According to the present Numbering of Out Lots in the said City.

SCALE: 1" = 40'

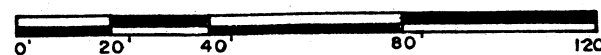

FOR: GAINNEY

Gainney to Heitger - Part of Out Lot 1
5,563.2477 Sq. Ft. or 0.1277 Acre

DATE: JAN. 10, 1995

Orville R. De Bos, Jr.
Orville R. De Bos, Jr.
Reg Surveyor # 5823

