

SURVEY OF 5576 & 5575

MASSILLON, STARK, OHIO


FOR GEO. D. MIZER

DATE MAR. 16, 1983

BY REWAGONER - REGISTERED ENGINEER AND SURVEYOR

SCALE: 1" = 40'

LOTS 5575, ORG. NO. 46, 5576 ORG. NO. 47
WEST PARK ALLOTMENT NO. 1, PT SEC., 17 & 18 T-10, R-9, P.B. 10 PG. 10, REC. JUNE 22, 1915

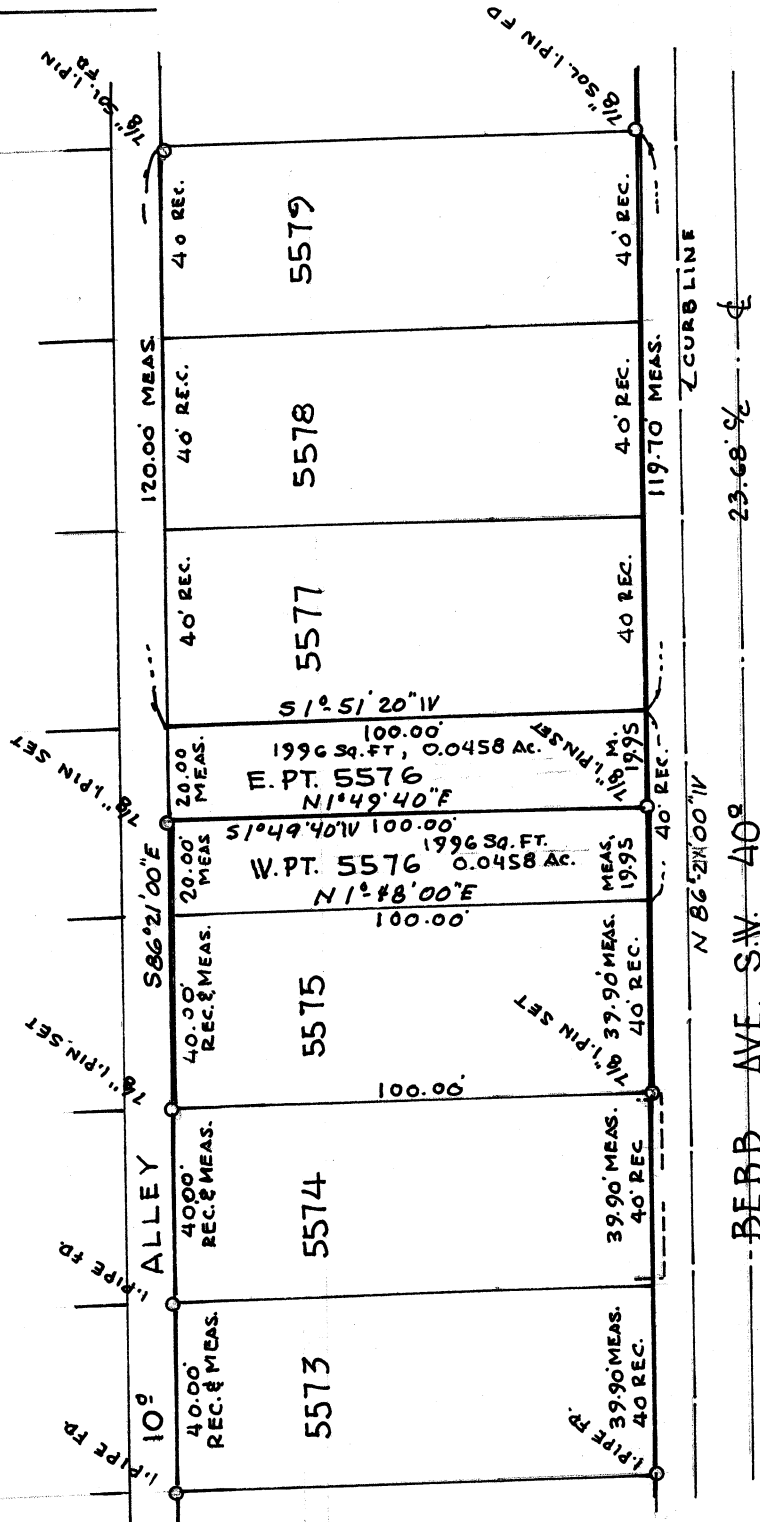

REFER:
SURVEY LOT 5573 5/25/46 H.M. PIPER
SURVEY LOT 5574 5/17/28 RICE & WALLACE
SURVEY LOT 5582 4/17/37 RICE & WALLACE

BEBB AVE. S.W. 40'

23.68%