

C. E. RICE
758 AMHERST ROAD N. E.
PHONE 3450

GEO. C. WALLACE
103 WOODLAND AVE. S. E.
PHONE 4654

293
978


RICE & WALLACE
REGISTERED CIVIL AND MINING ENGINEERS
SURVEYORS

MASSILLON, OHIO

SURVEY LOT NO. 3643
MASSILLON, OHIO.

FOR F. BLAINE LEIGHLEY
April 3, 1944

LINCOLN WAY E.

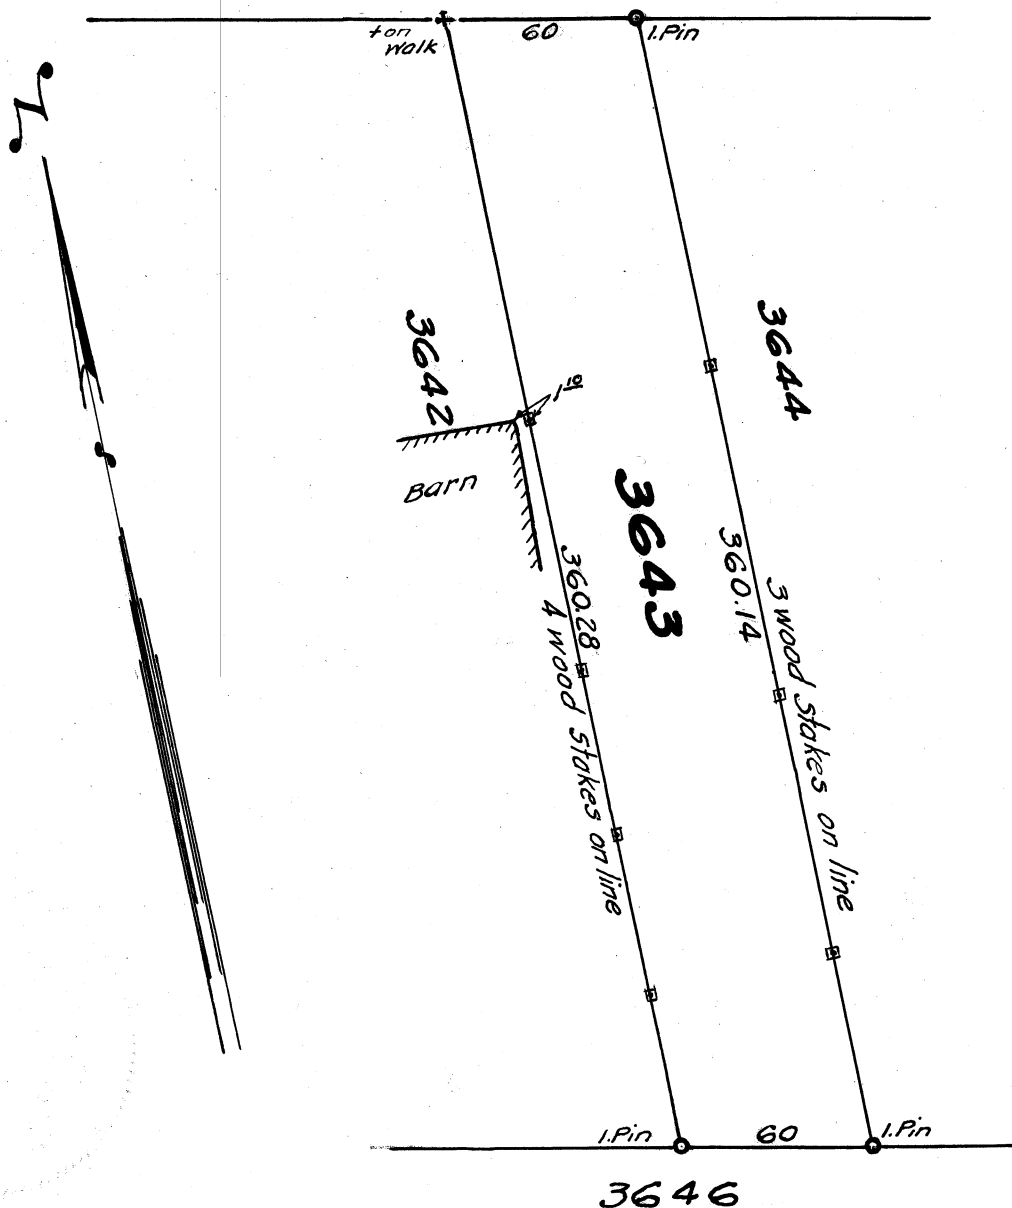

C. E. RICE
758 AMHERST RD. N. E.
PHONE 3450


293
GEO. C. WALLACE
103 WOODLAND AVE. S. E.
PHONE 4654

RICE & WALLACE
REGISTERED CIVIL AND MINING ENGINEERS
SURVEYORS

MASSILLON, OHIO

LINCOLN WAY EAST

24TH ST, SE.

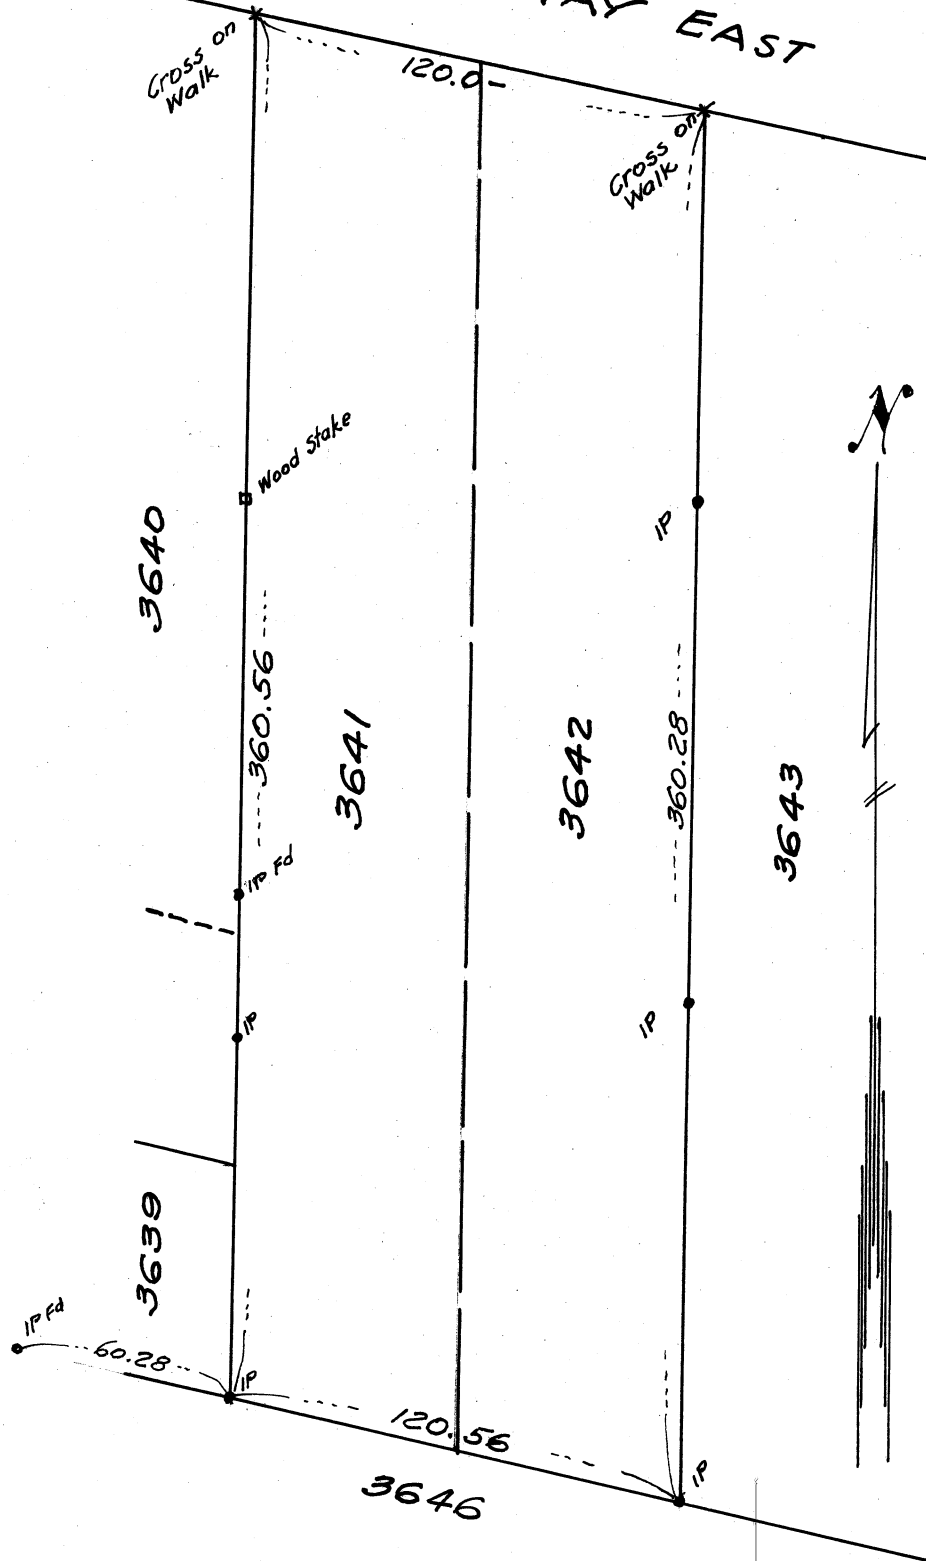

SURVEY OF LOTS # 3641 & 3642
IN THE CITY OF MASSILLON

OHIO

October 5, 1940

For W. C. McConnell

2417 Lincoln Way E.