
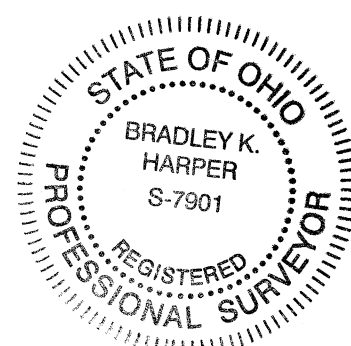


SURVEY PLAT
LOT 9520 MAP 34
MASSILLON, STARK COUNTY, OHIO


THIS SURVEY REPRESENTS THE BEST
INTERPRETATION OF DEED DESCRIPTIONS
AND EXISTING SURVEYS AND PLATS.
SOME DISTANCES ARE SCALED. MAP
CONFLICTS EXIST AND ARE SHOWN.

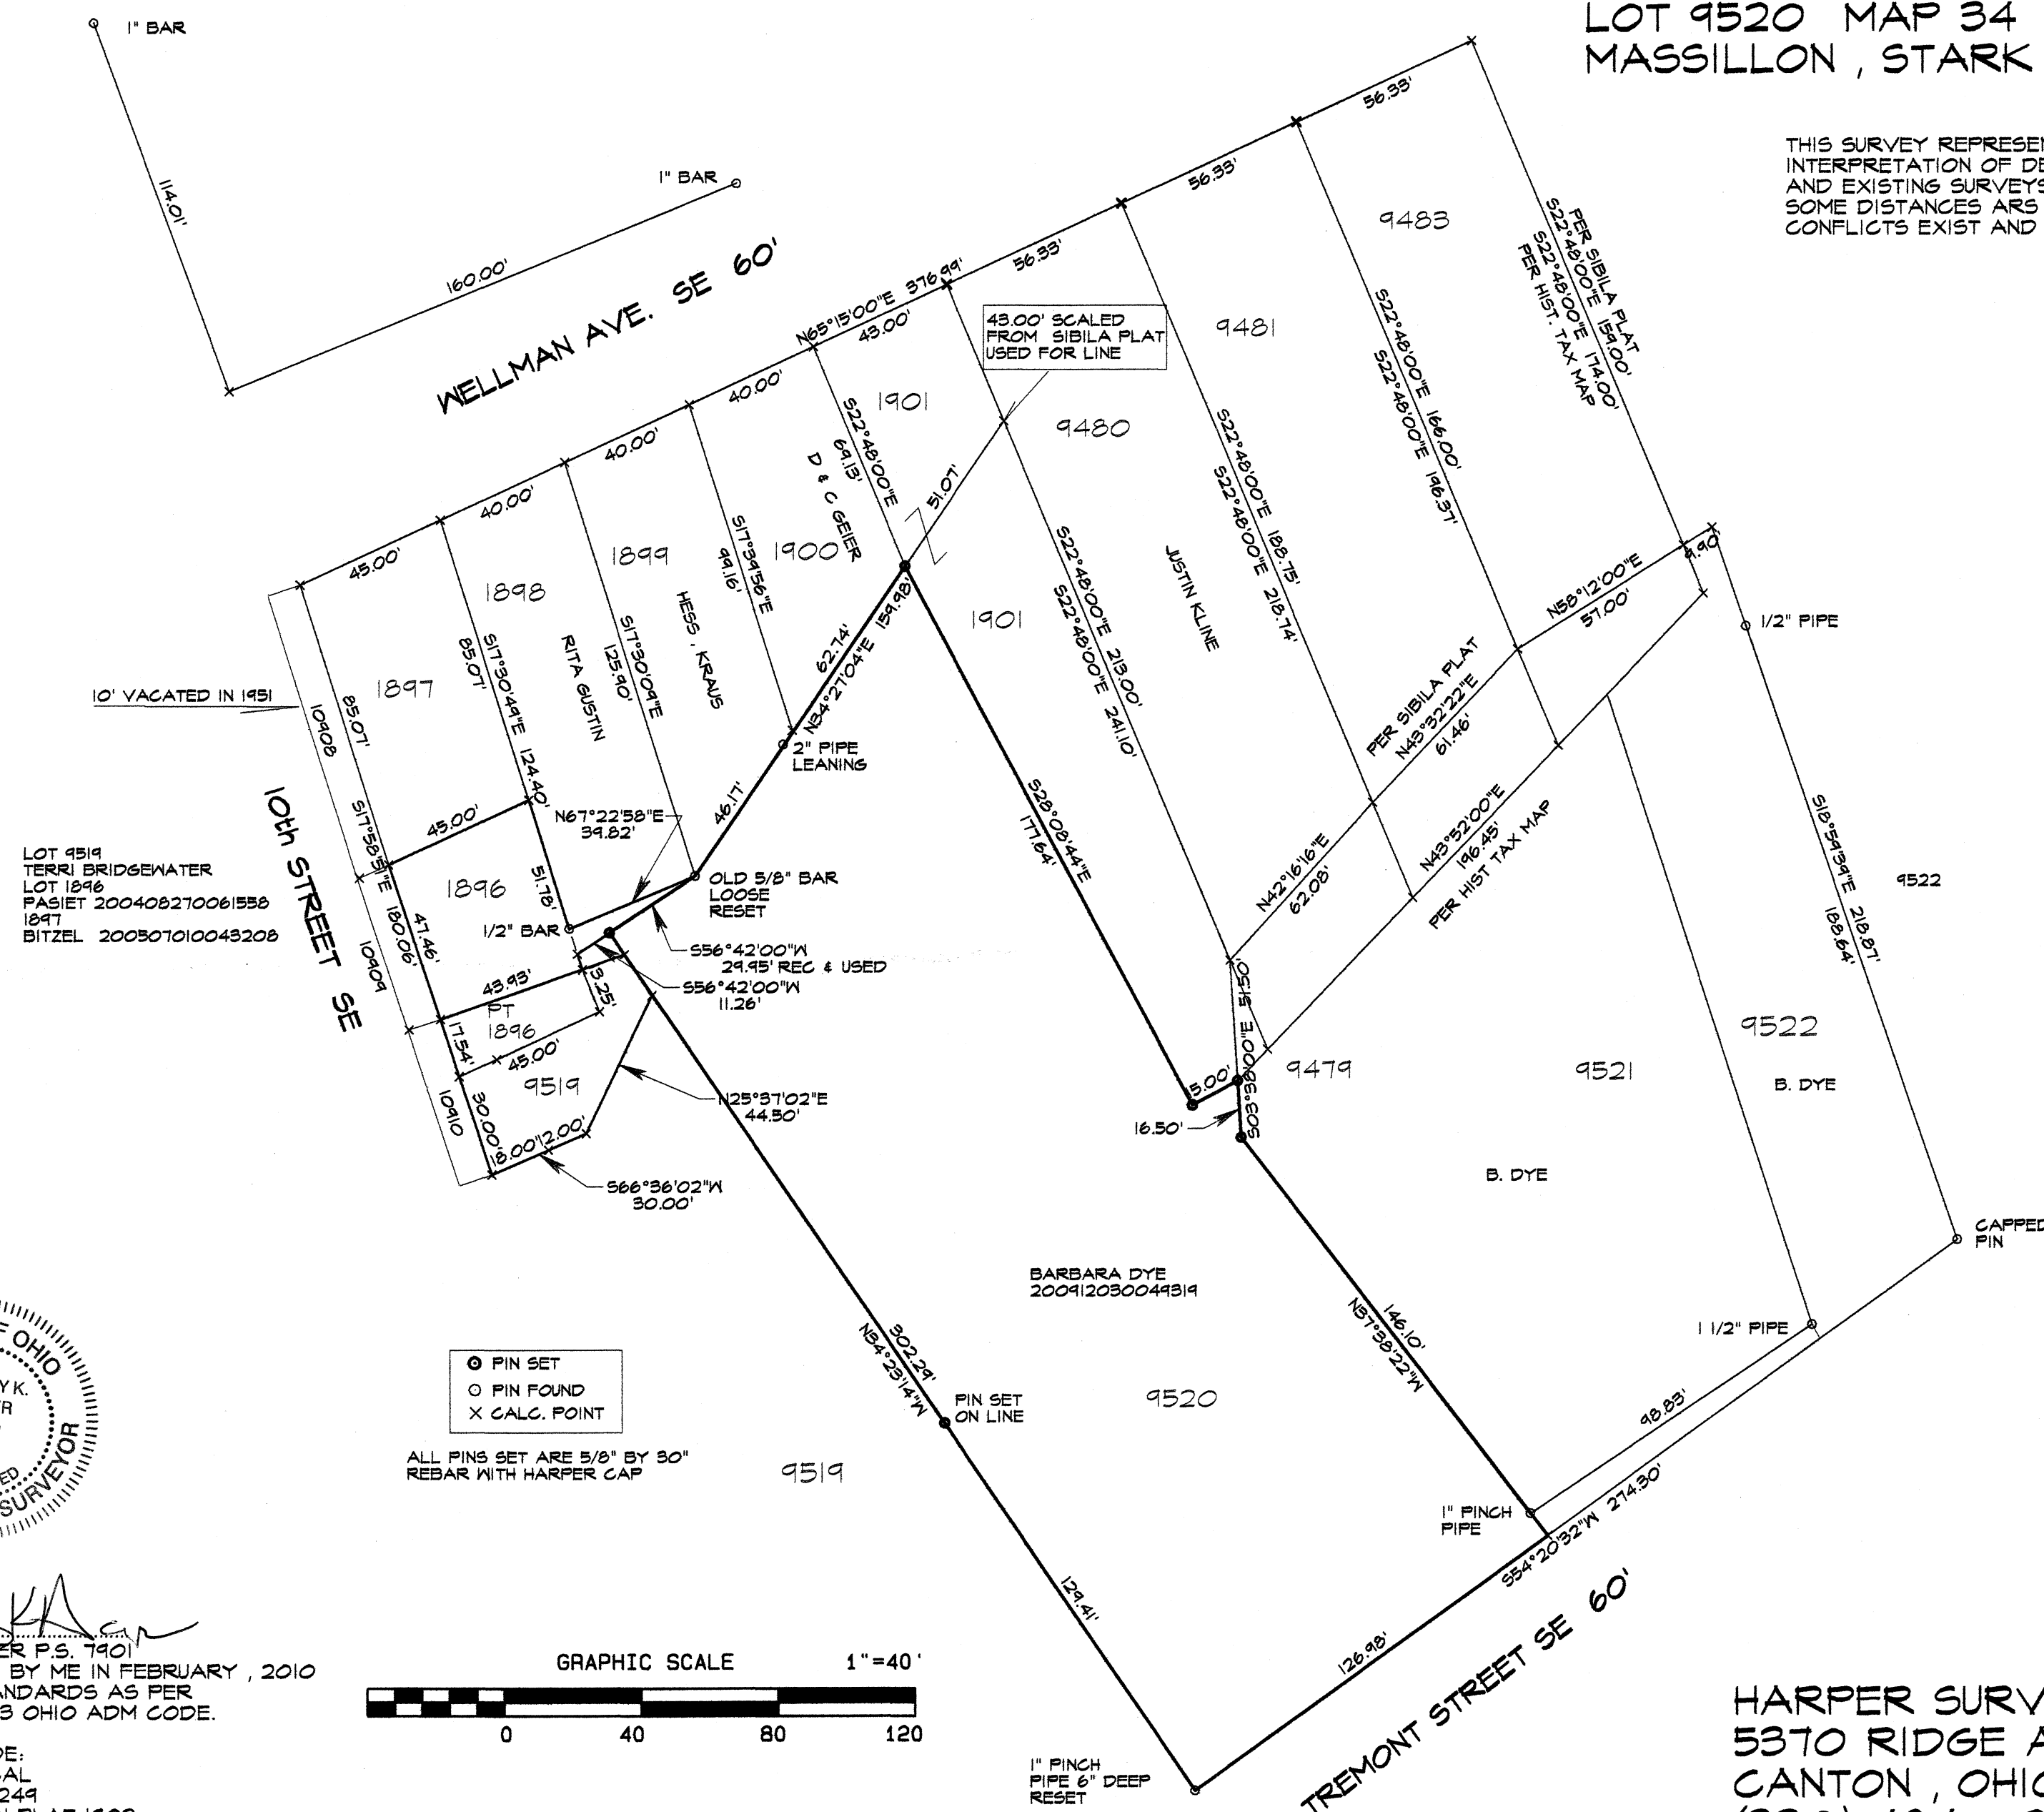

Bradley K. Harper
BRADLEY K. HARPER P.S. 7901
THIS SURVEY DONE BY ME IN FEBRUARY, 2010
CONFORMS TO STANDARDS AS PER
CHAPTER 4733 - 33 OHIO ADM CODE.

PERT DOCS INCLUDE:
TAX MAP HISTORICAL
I.N.200908210064249
SIBILA SUBDIVISION PLAT 1902
10th STREET SE VACATION PLAT 1951
DEEDS AS SHOWN

BEARINGS BASED ON
THE NORTH LINE OF 10th STREET
AS PER SIBILA PLAT.

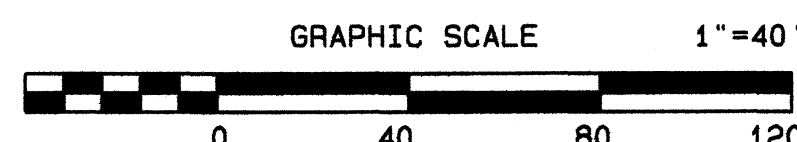

HARPER SURVEYING INC.
5370 RIDGE AVE S.E.
CANTON, OHIO 44707
(330) 484 - 2354
FAX (330) 484 - 5637