





30 JUL 74  
 1. REMOVE UNIT [A10] FROM EXISTING WALL TO RECEIVE NEW BRICK

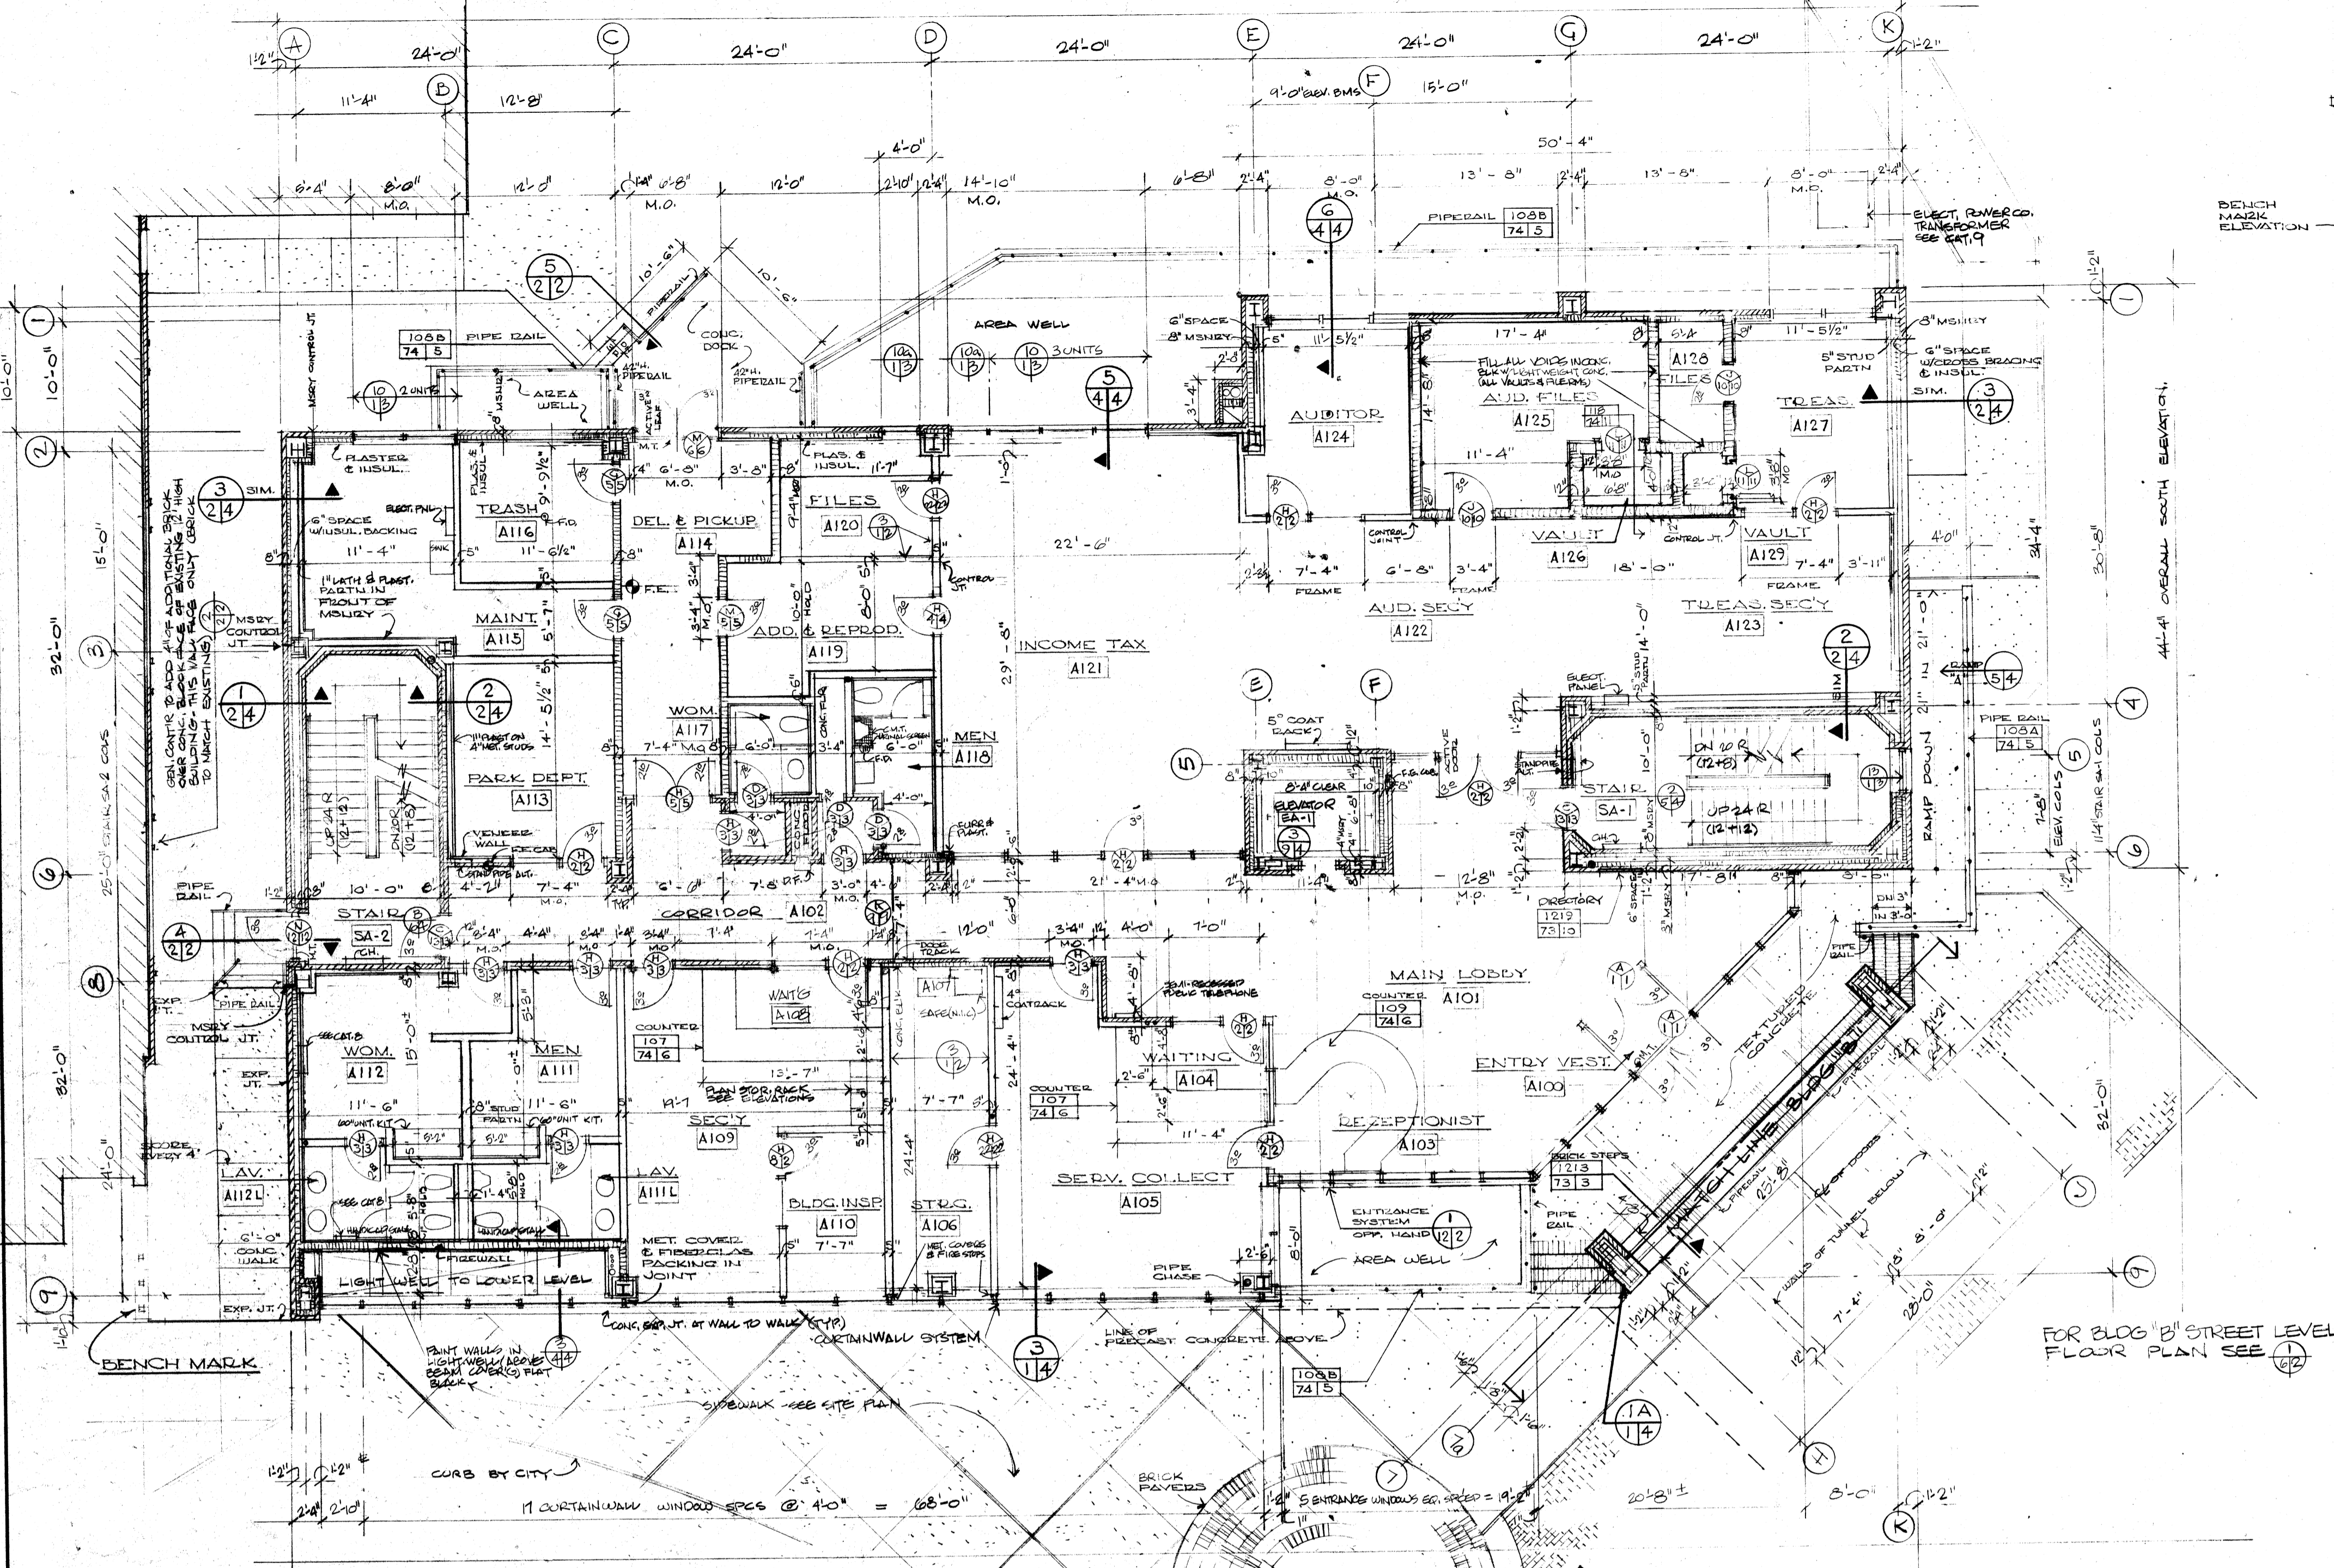


**BLDG "A" STREET LEVEL FLOOR PLAN**  
 1/8" = 1'-0" (1/2) NORTH


FINISH FLOOR ELEVATION 100'-0"  
 ROOM ELEVATIONS FOR THIS FLOOR  
 SEE CAT. B SHEETS 3 & 4

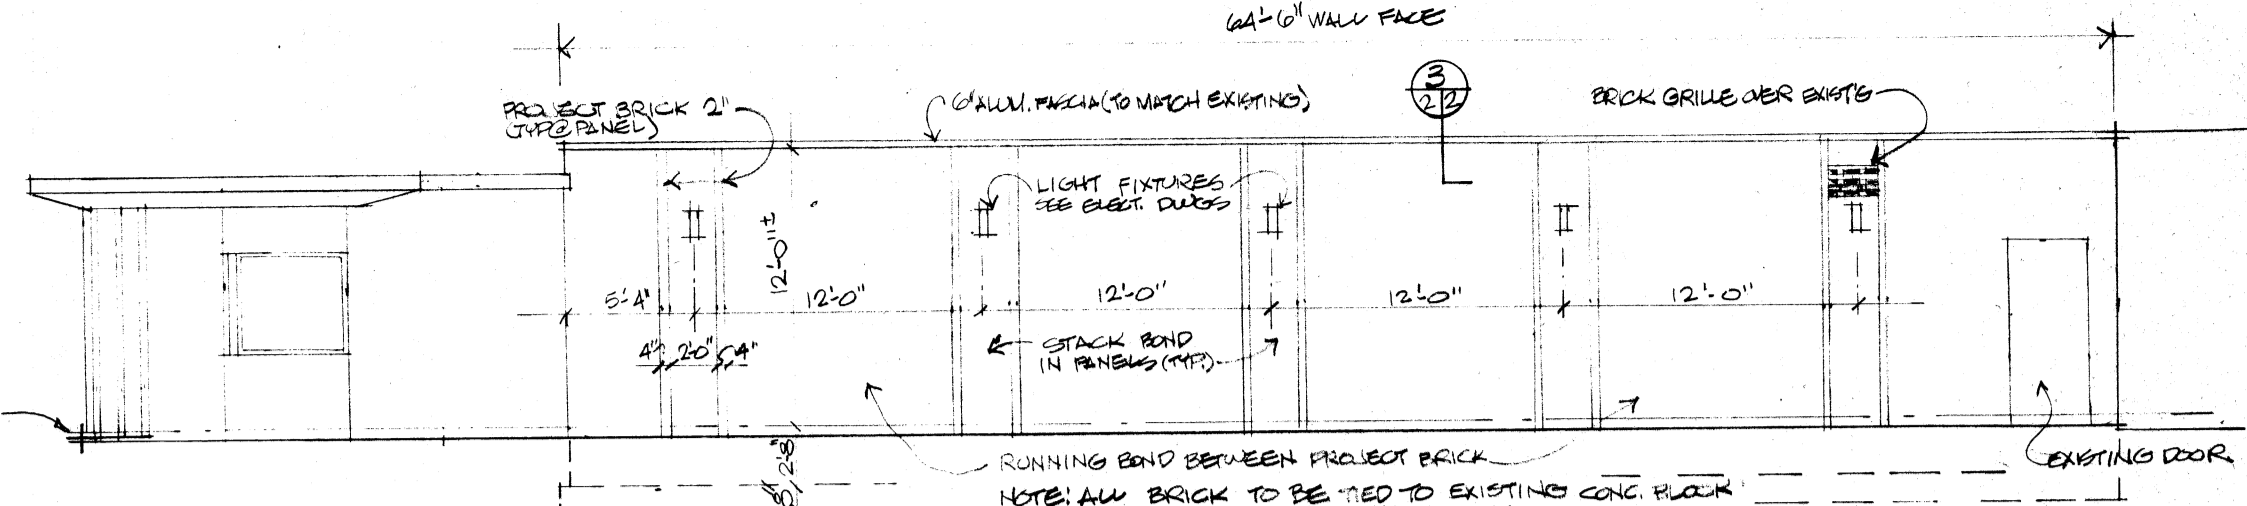


**EXISTING BUILDING SOUTH ELEVATION TO RECEIVE NEW BRICK**  
 1/8" = 1'-0" (2/2)

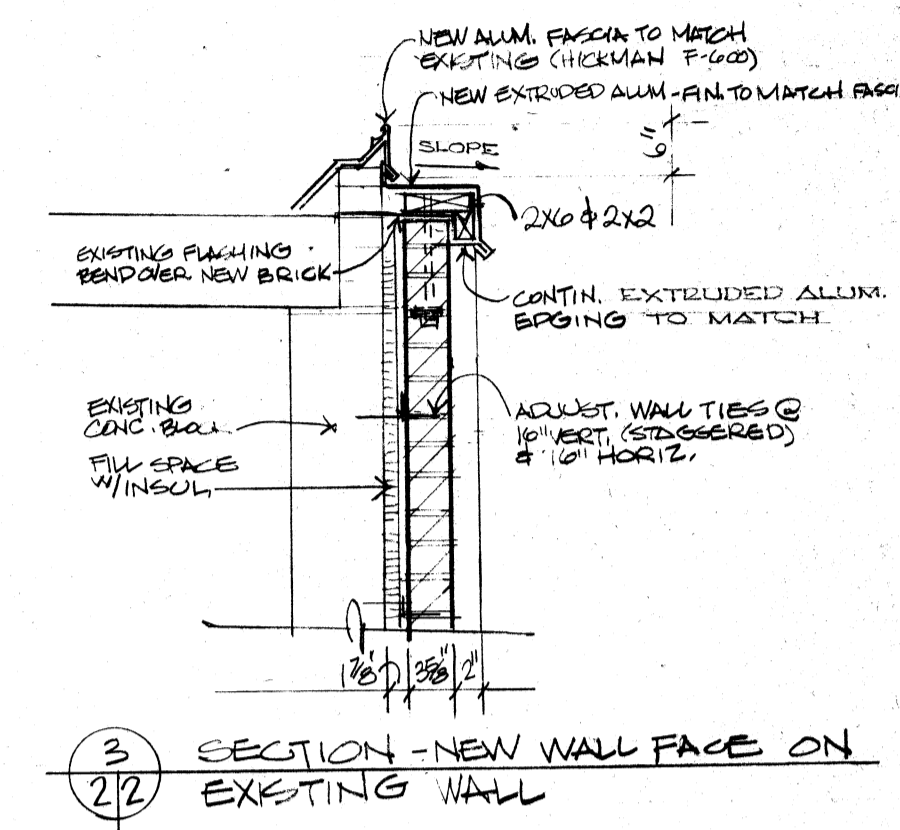


**SECTION - NEW WALL FACE ON EXISTING WALL**  
 3/4" = 1'-0" (2/2)

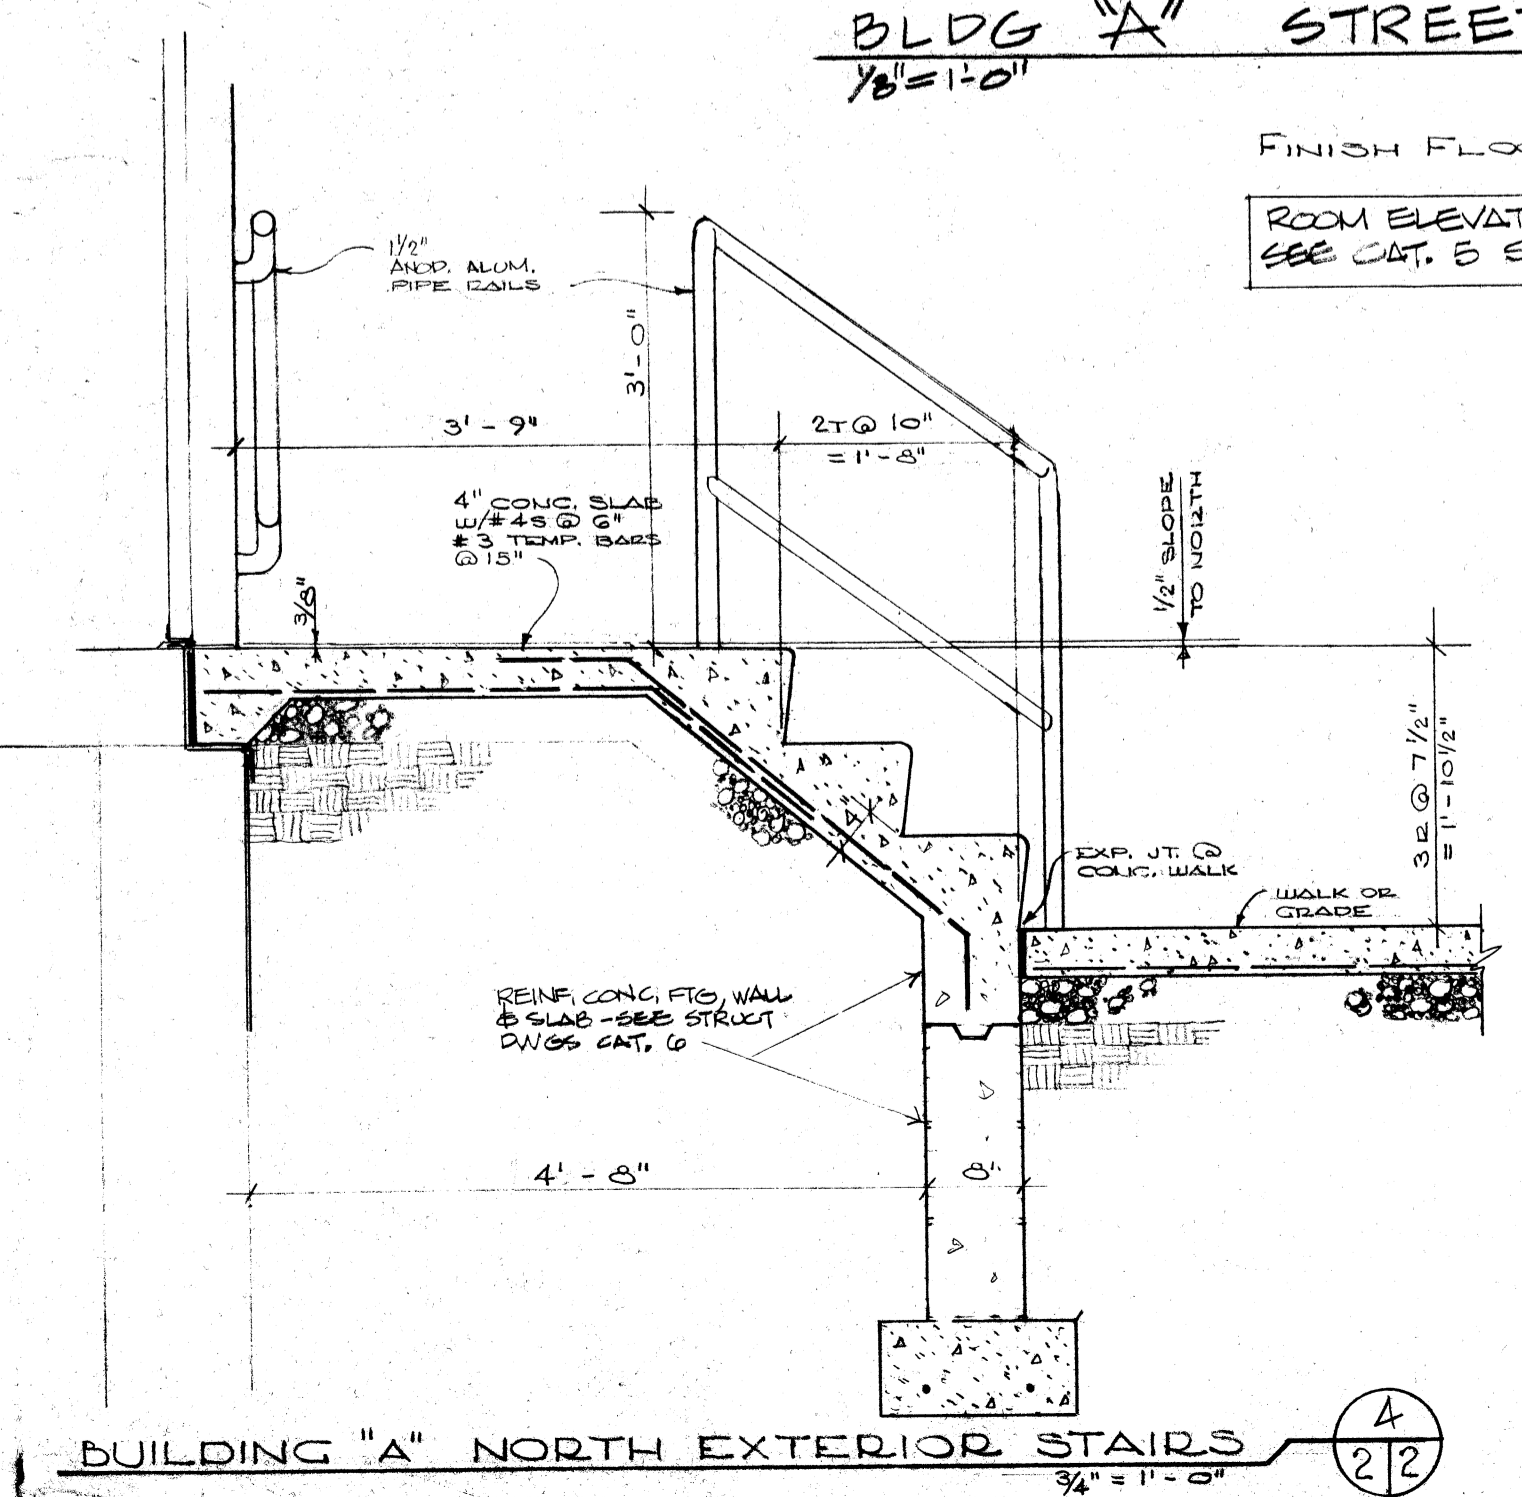

**BUILDING "A" NORTH EXTERIOR STAIRS**  
 3/4" = 1'-0" (2/2)

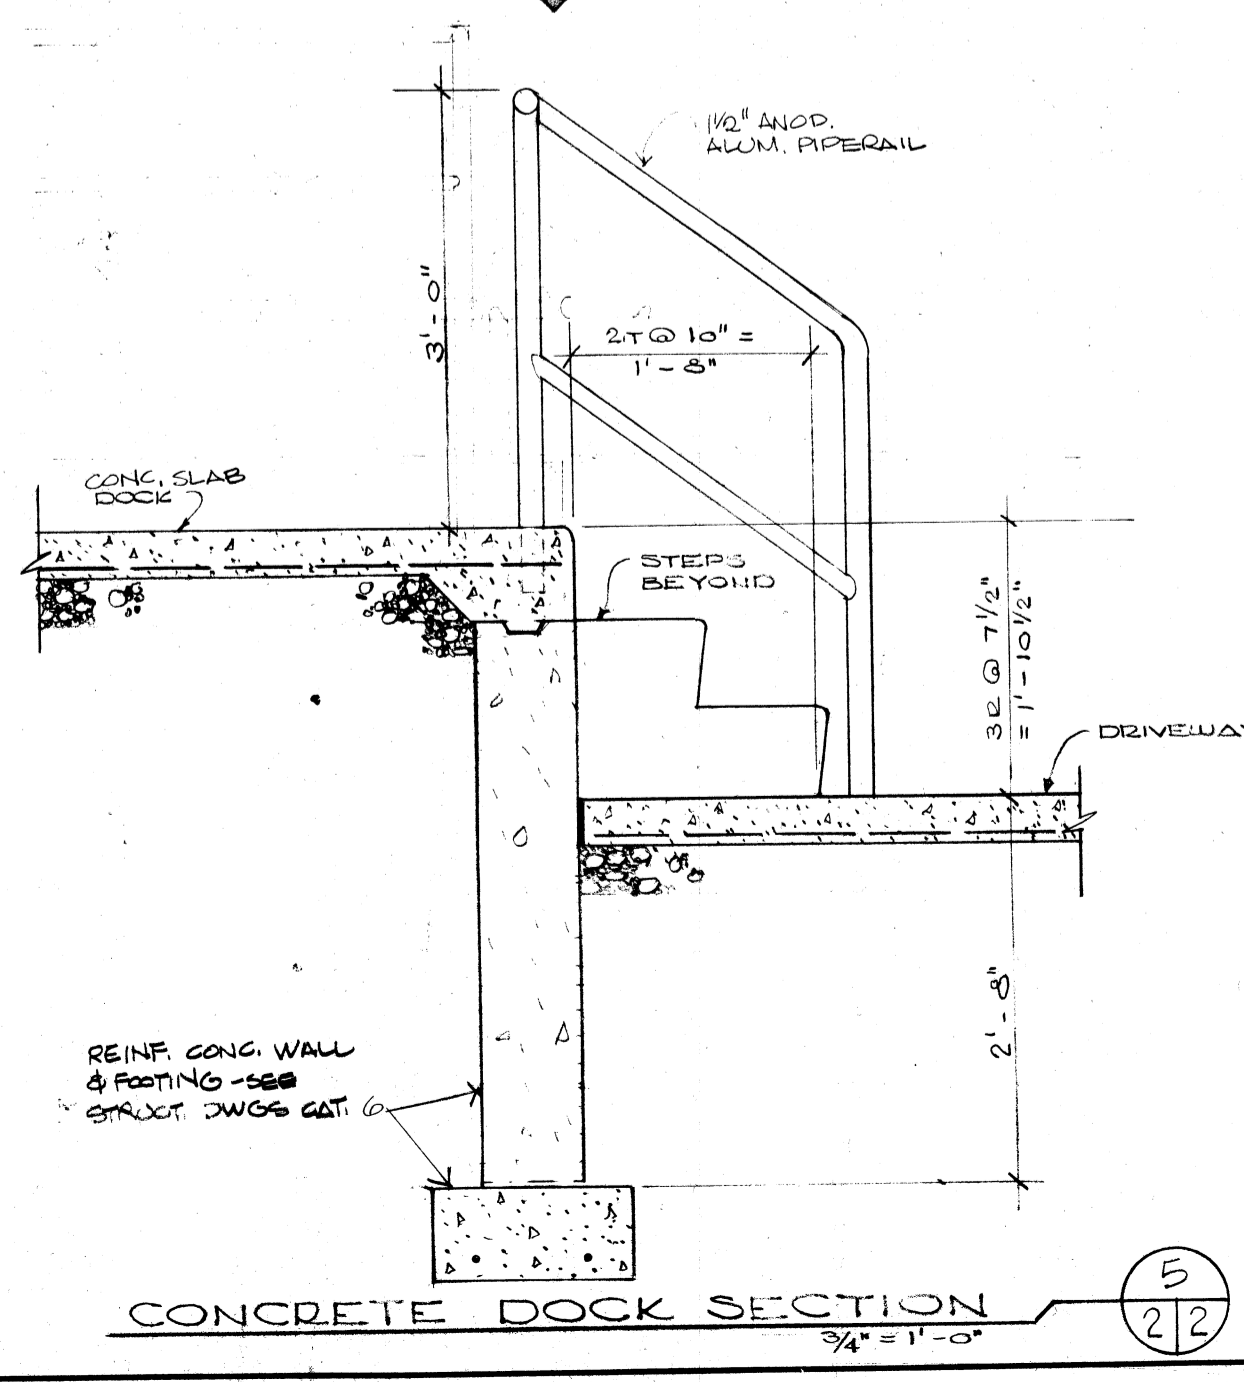


**CONCRETE DOCK SECTION**  
 3/4" = 1'-0" (5/2)

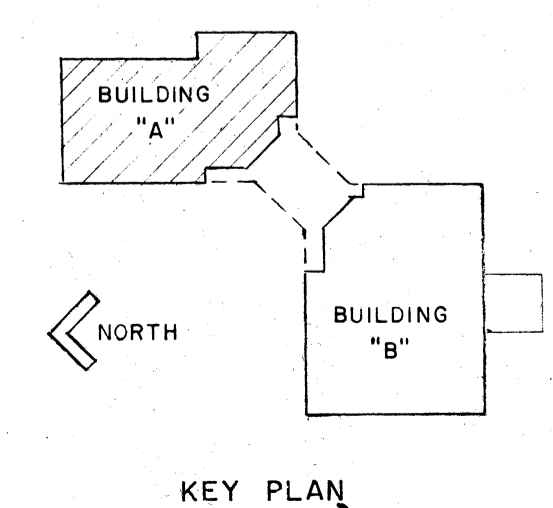

KEY PLAN


		<b>MUNICIPAL GOVERNMENT CENTER MASSILLON, OHIO</b>	
		MALLALIEU ROSS ROBERTS DOLL ARCHITECTS AKRON - MASSILLON OHIO	COMM. 7117 DATE 4-4-74 SHEET 5
MEMBER OF THE AMERICAN INSTITUTE OF ARCHITECTS		<b>BLDG "A" STREET LEVEL FLOOR PLAN</b> <b>"A" EXTER. STAIR &amp; DOCK DETAILS</b>	
		<b>2</b>	

30 MINUTE  
 FIRE RATED  
 PARTITION  
 TO  
 DIV. 60

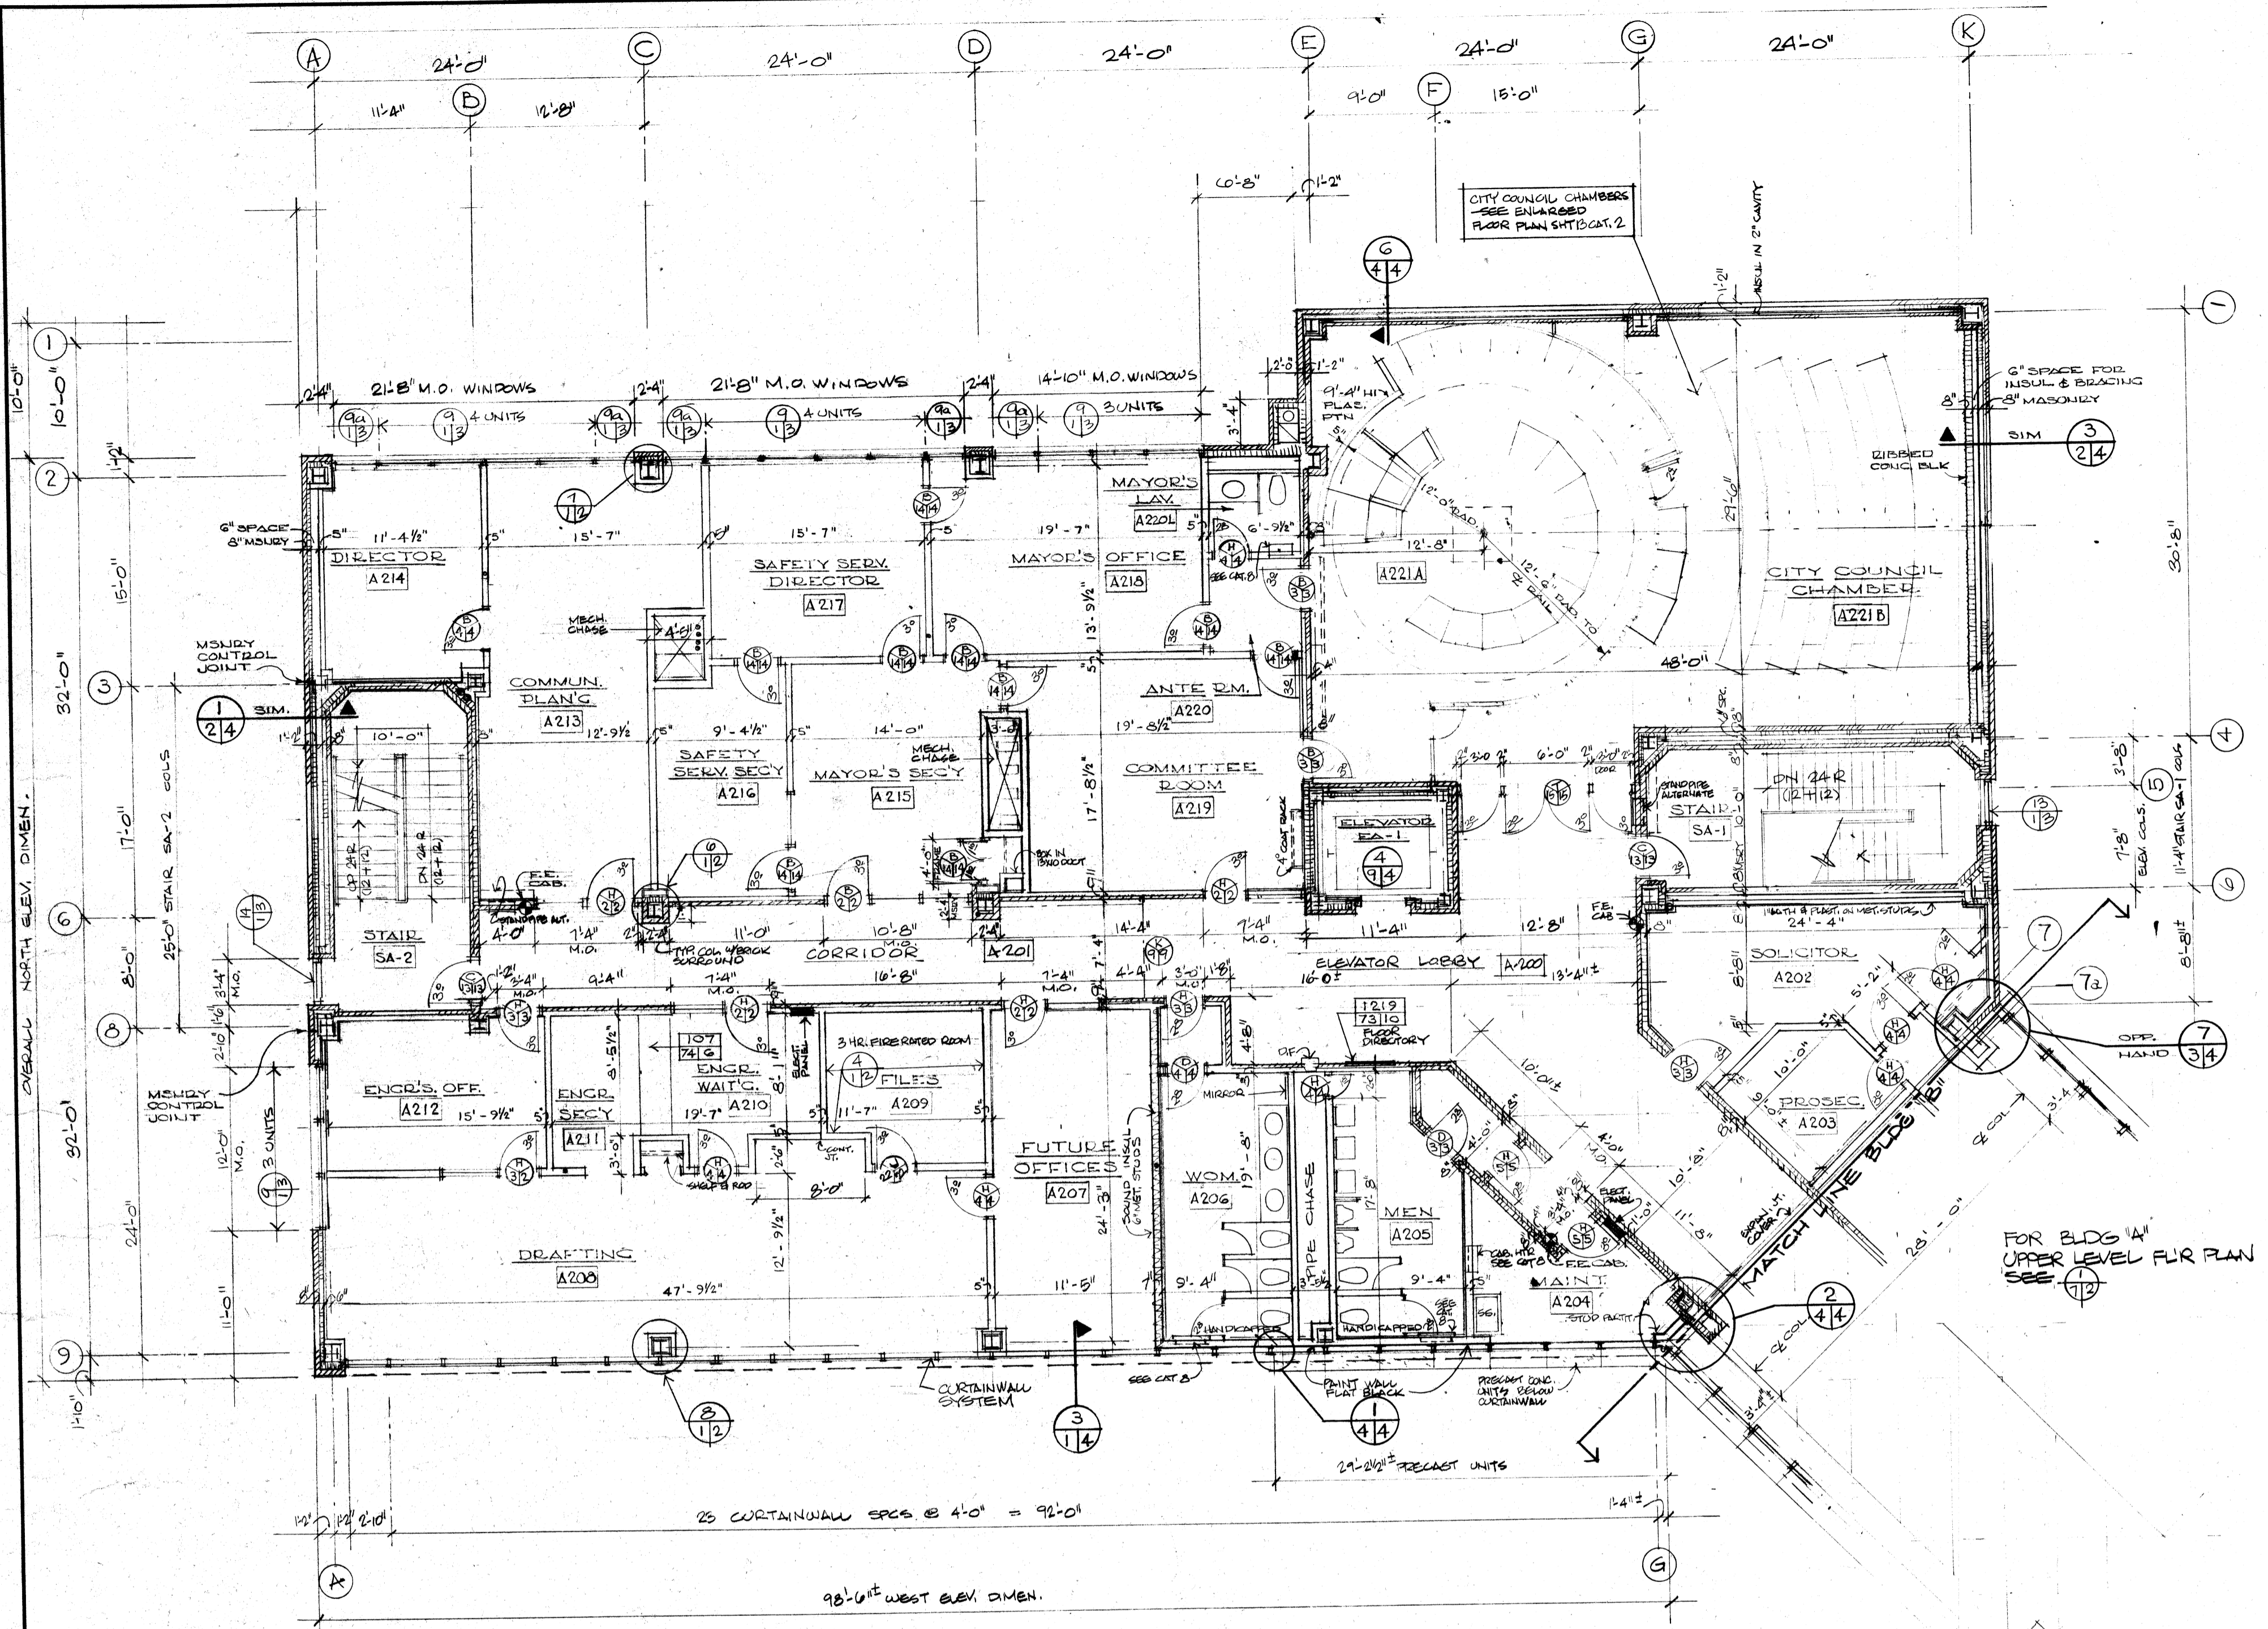


**BLDG "A" UPPER LEVEL FLOOR PLAN** 1/8"=1'-0" (1/2) ← NORTH

FINISH FLOOR ELEVATION 114'-0"  
 ROOM ELEVATIONS FOR THIS FLOOR  
 SEE CAT. 5 SHTS 5 & 6 OR  
 CITY COUNCIL = CAT. 2 SHT 13

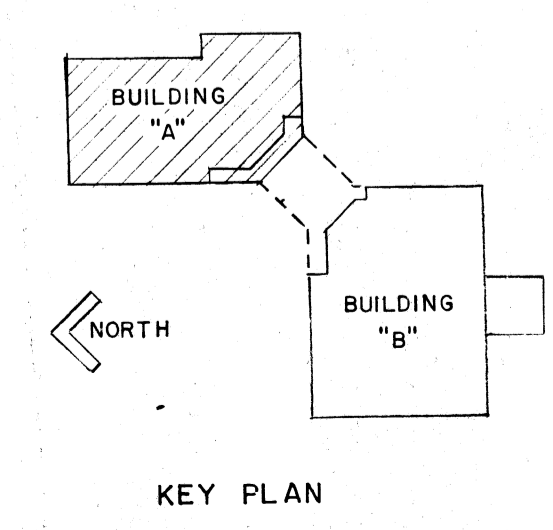

KEY PLAN

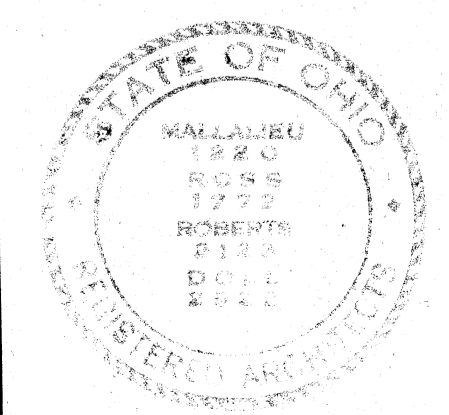


**MUNICIPAL GOVERNMENT CENTER MASSILLON, OHIO**


MALLALIEU ROSS ROBERTS DOLL Architects  
 KRON · MASSILLON OHIO  
 MEMBER OF THE AMERICAN INSTITUTE OF ARCHITECTS (AIA)

BLDG "A" UPPER LEVEL FLOOR PLAN


COMM. 711
DATE 4-4-7
SHEET 6
3

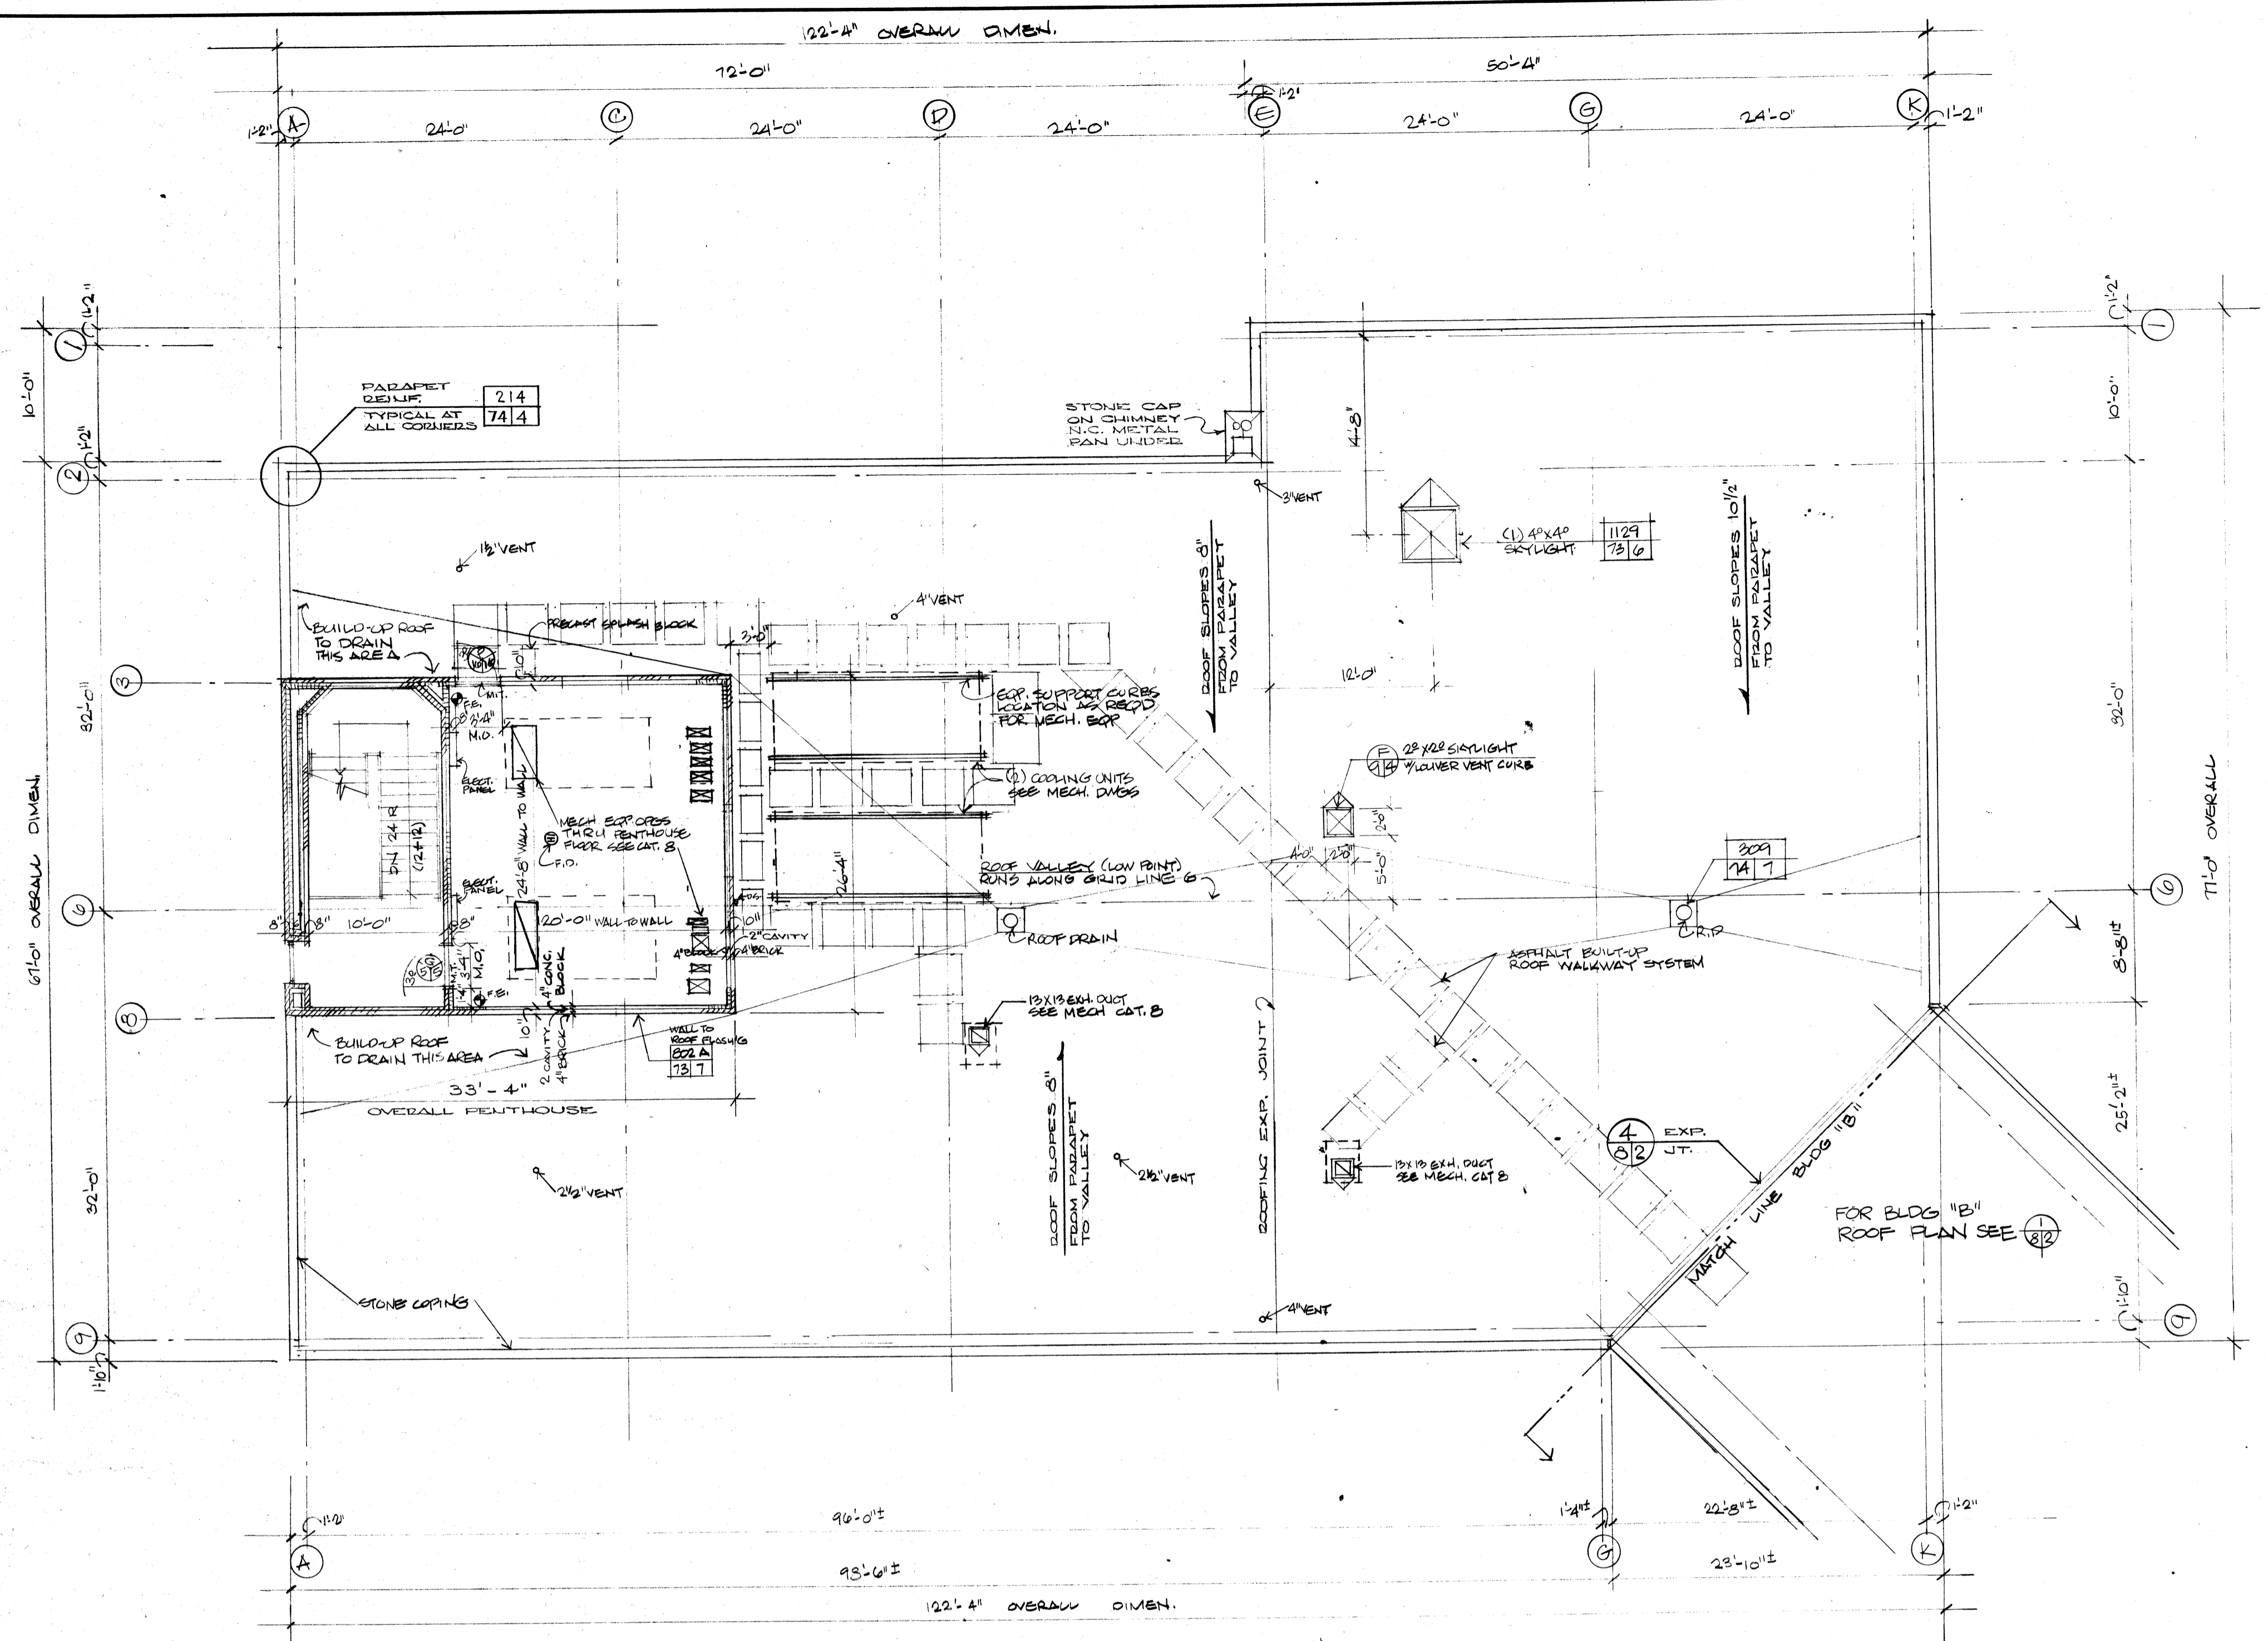

BLDG "A" ROOF & PENTHOUSE FLOOR PLANS  
 1/8" = 1'-0" (1/4) 4/2

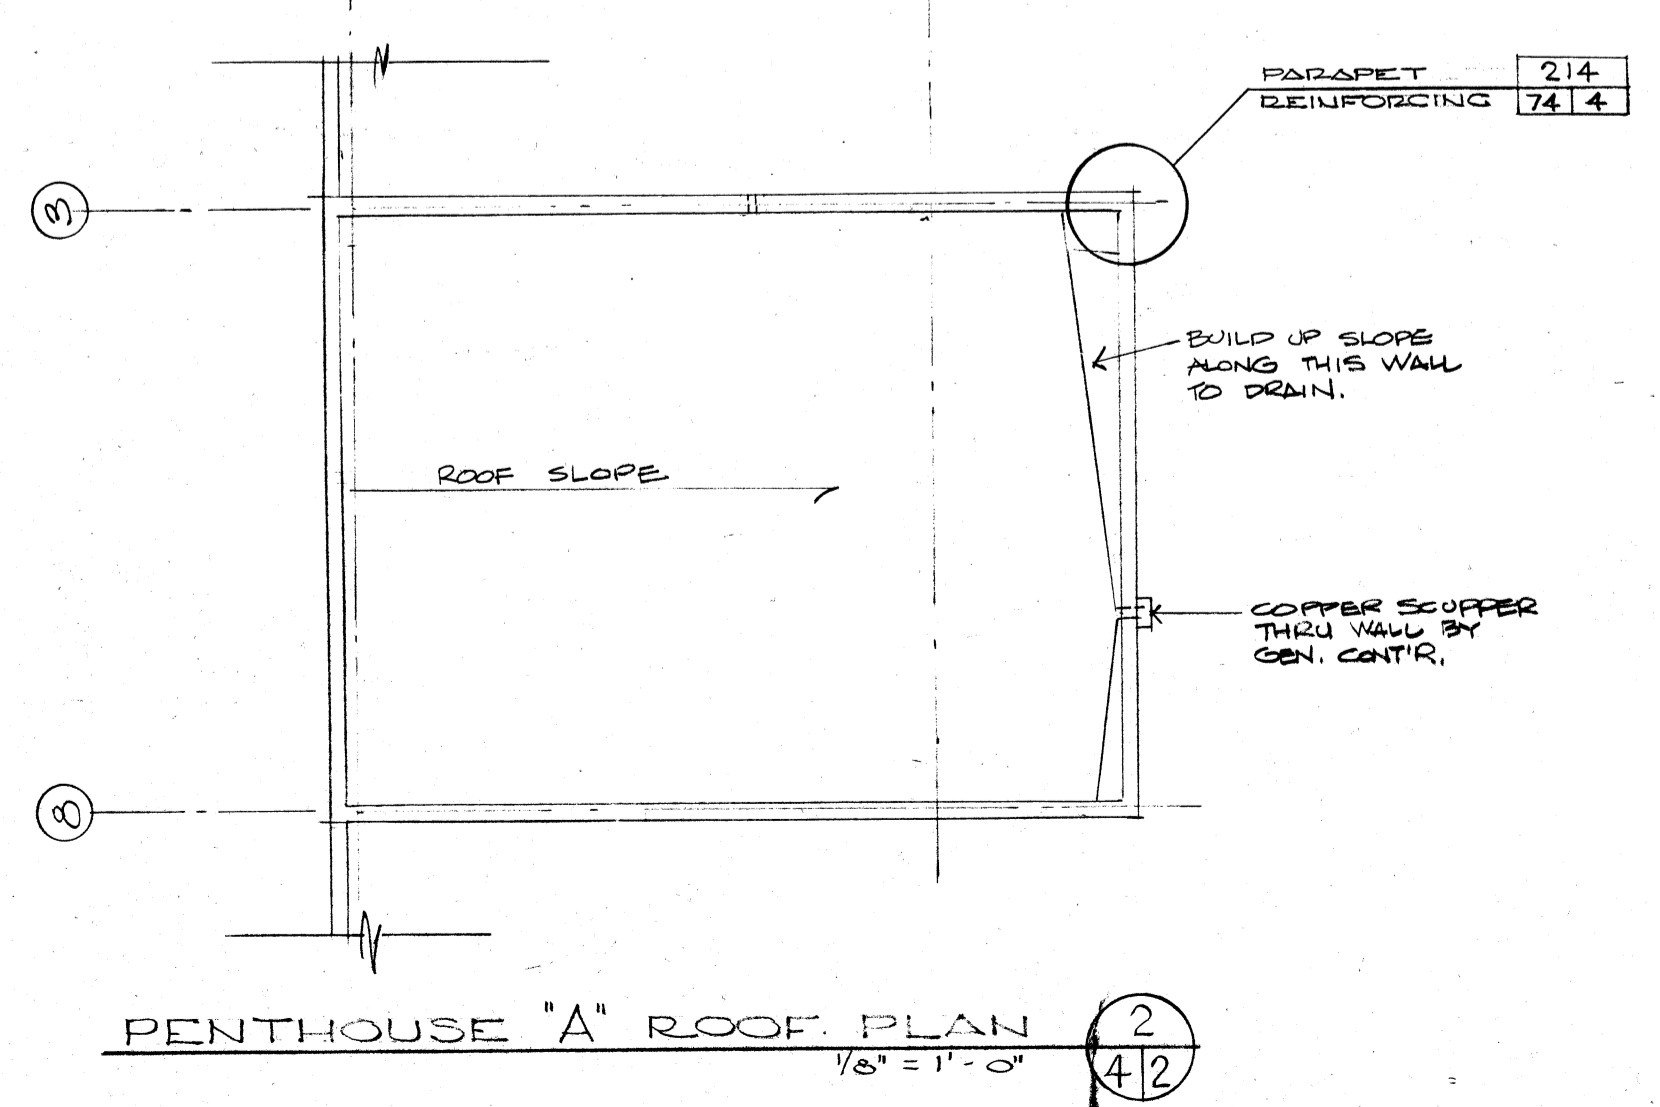

PENTHOUSE "A" ROOF PLAN  
 1/8" = 1'-0" (2) 4/2

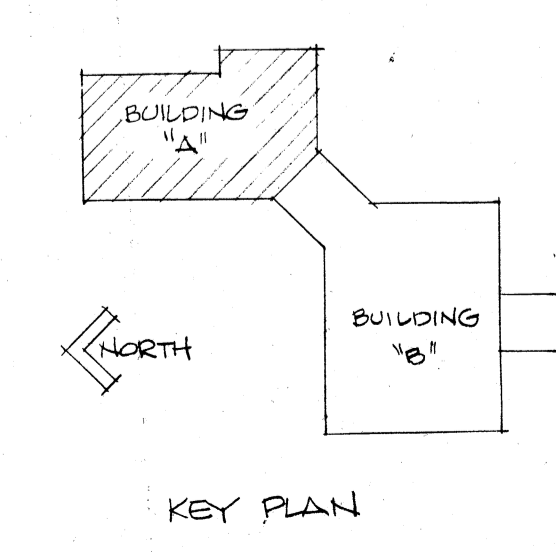

KEY PLAN

	<b>MUNICIPAL GOVERNMENT CENTER MASSILLON, OHIO</b>	
	MALLALIEU ROSS ROBERTS DOLL AKRON - MASSILLON OHIO MEMBER OF THE AMERICAN INSTITUTE OF ARCHITECTS	
BLDG "A" PENTHOUSE FLOOR PLAN ROOF PLAN	SHEET 7	4 2