
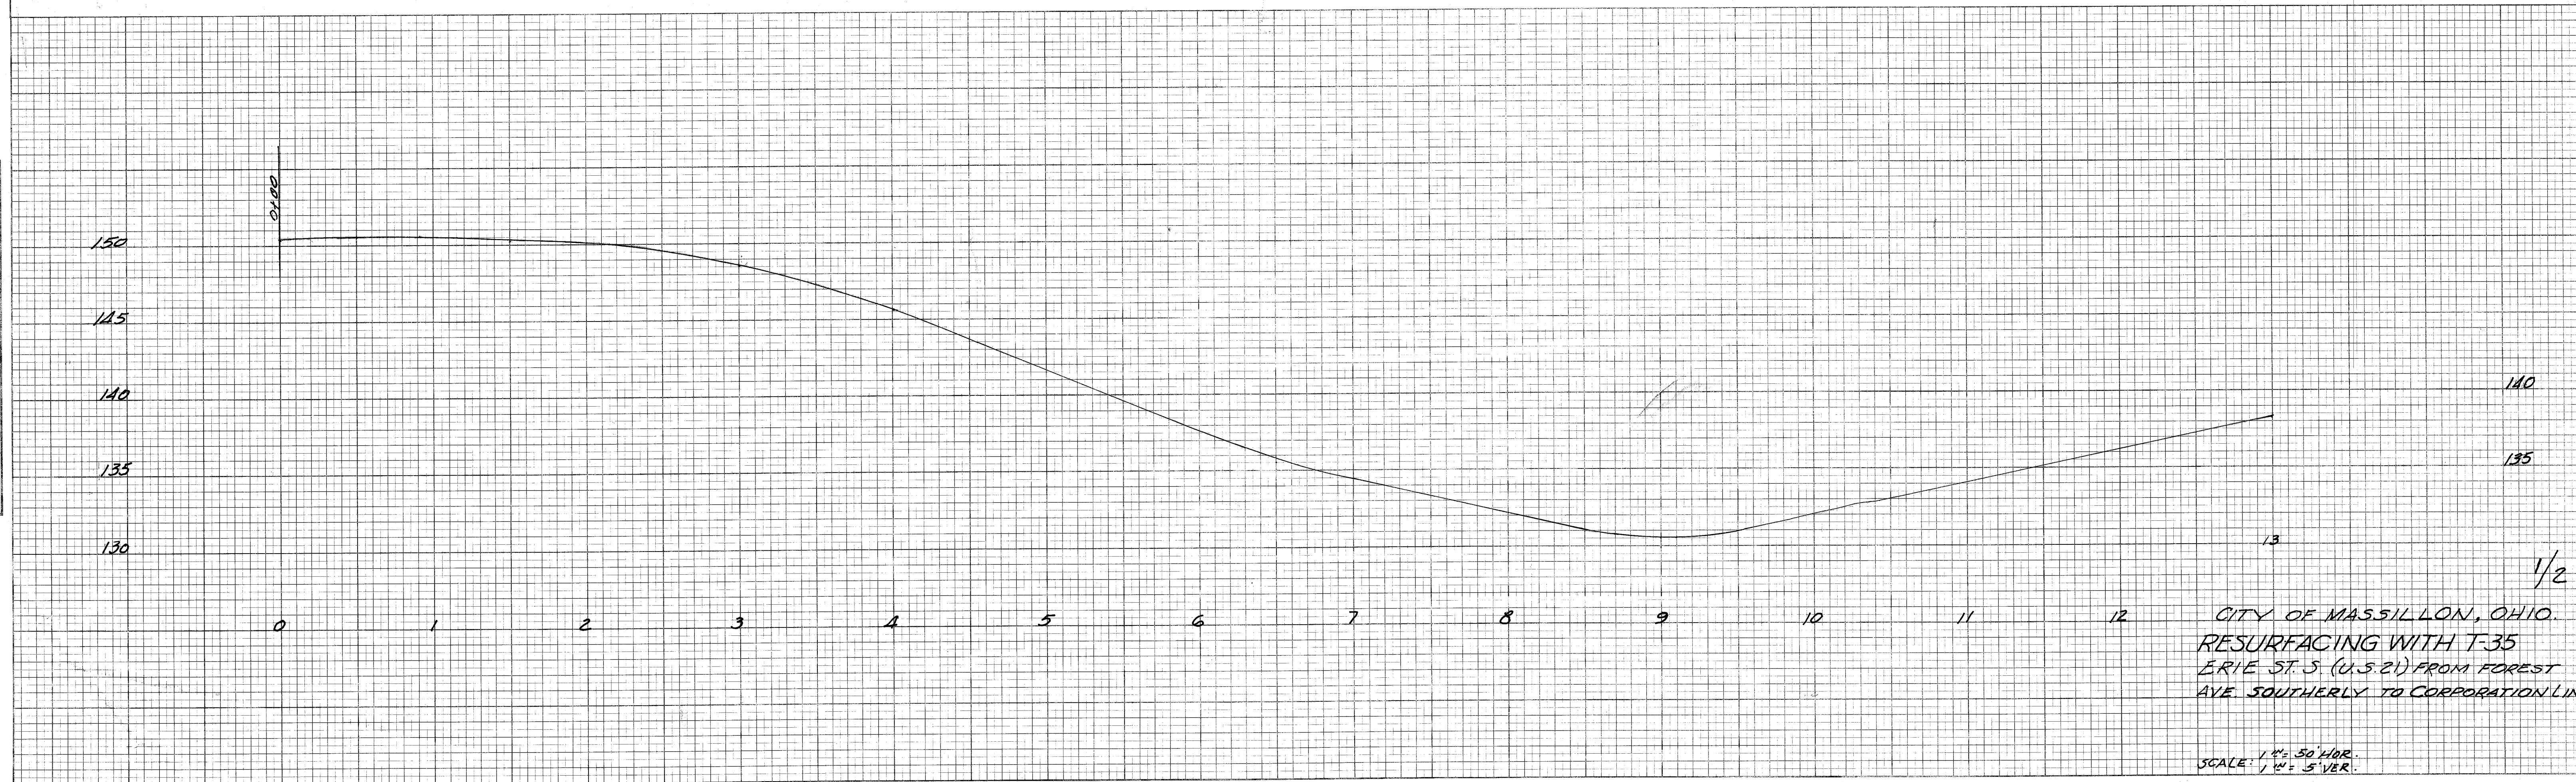


FINAL	DATE
SURVEY	BY
NOTED	PLOTTED
NO.	AREAS CHECKED



ORIGINAL	DATE
SURVEY	BY
NOTED	PLOTTED
NO.	AREAS CHECKED

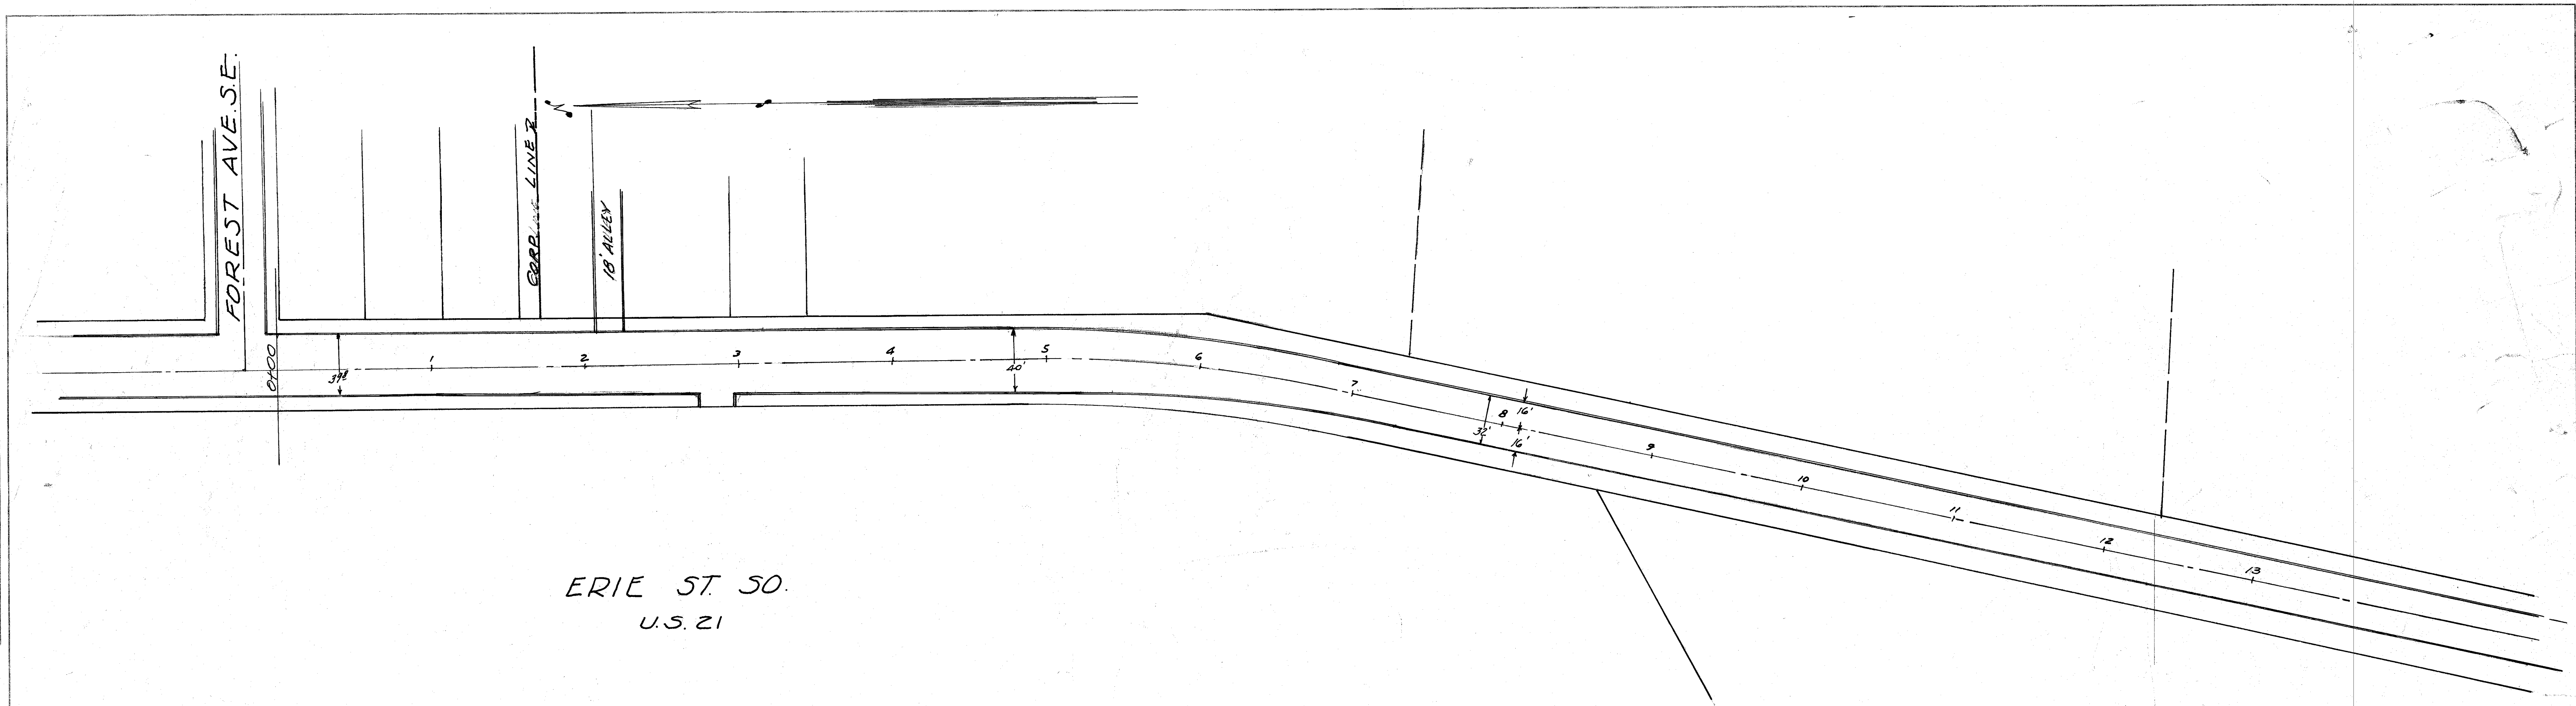

CITY OF MASSILLON, OHIO.
 RESURFACING WITH T-35
 ERIE ST. S. (U.S. 21) FROM FOREST
 AVE. SOUTHERLY TO CORPORATION LINE.

SCALE: 1" = 50' HOR.
 1" = 5' VER.

ORIGINAL	SURVEYED	BY	DATE
SURVEY	PLOTTED		
NOTE BOOK	TEMPLATE		
	AREAS		

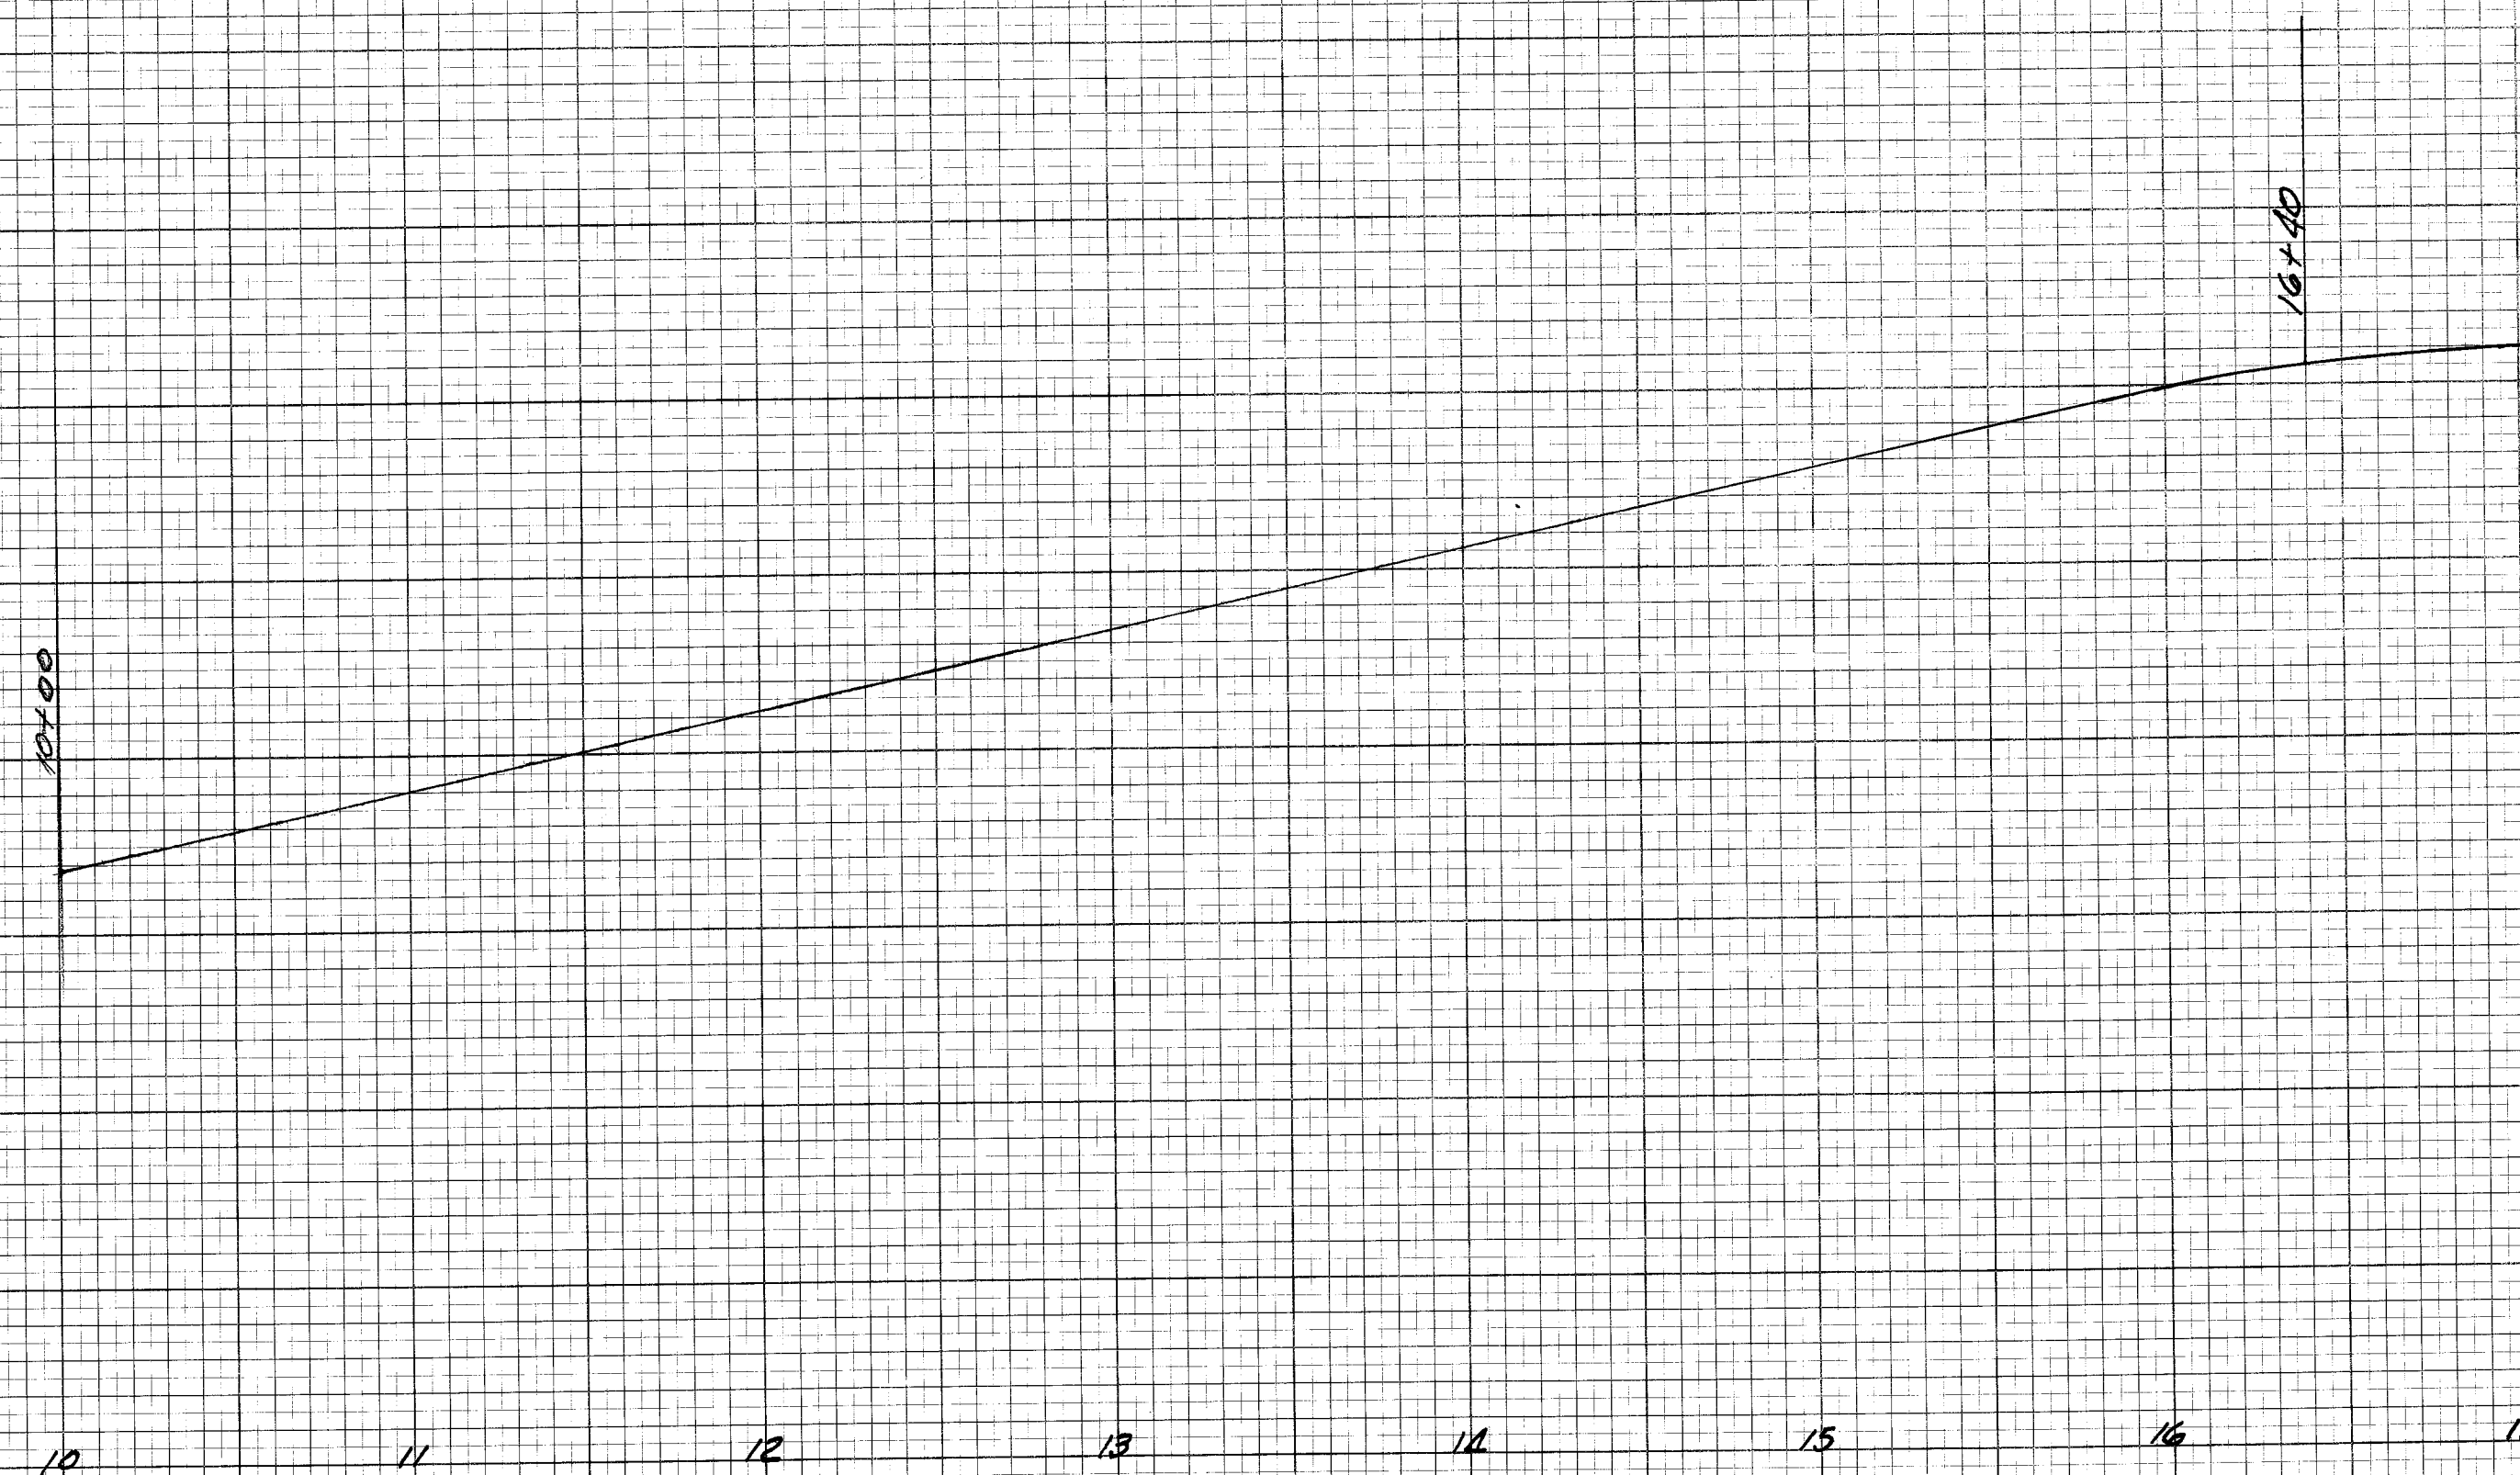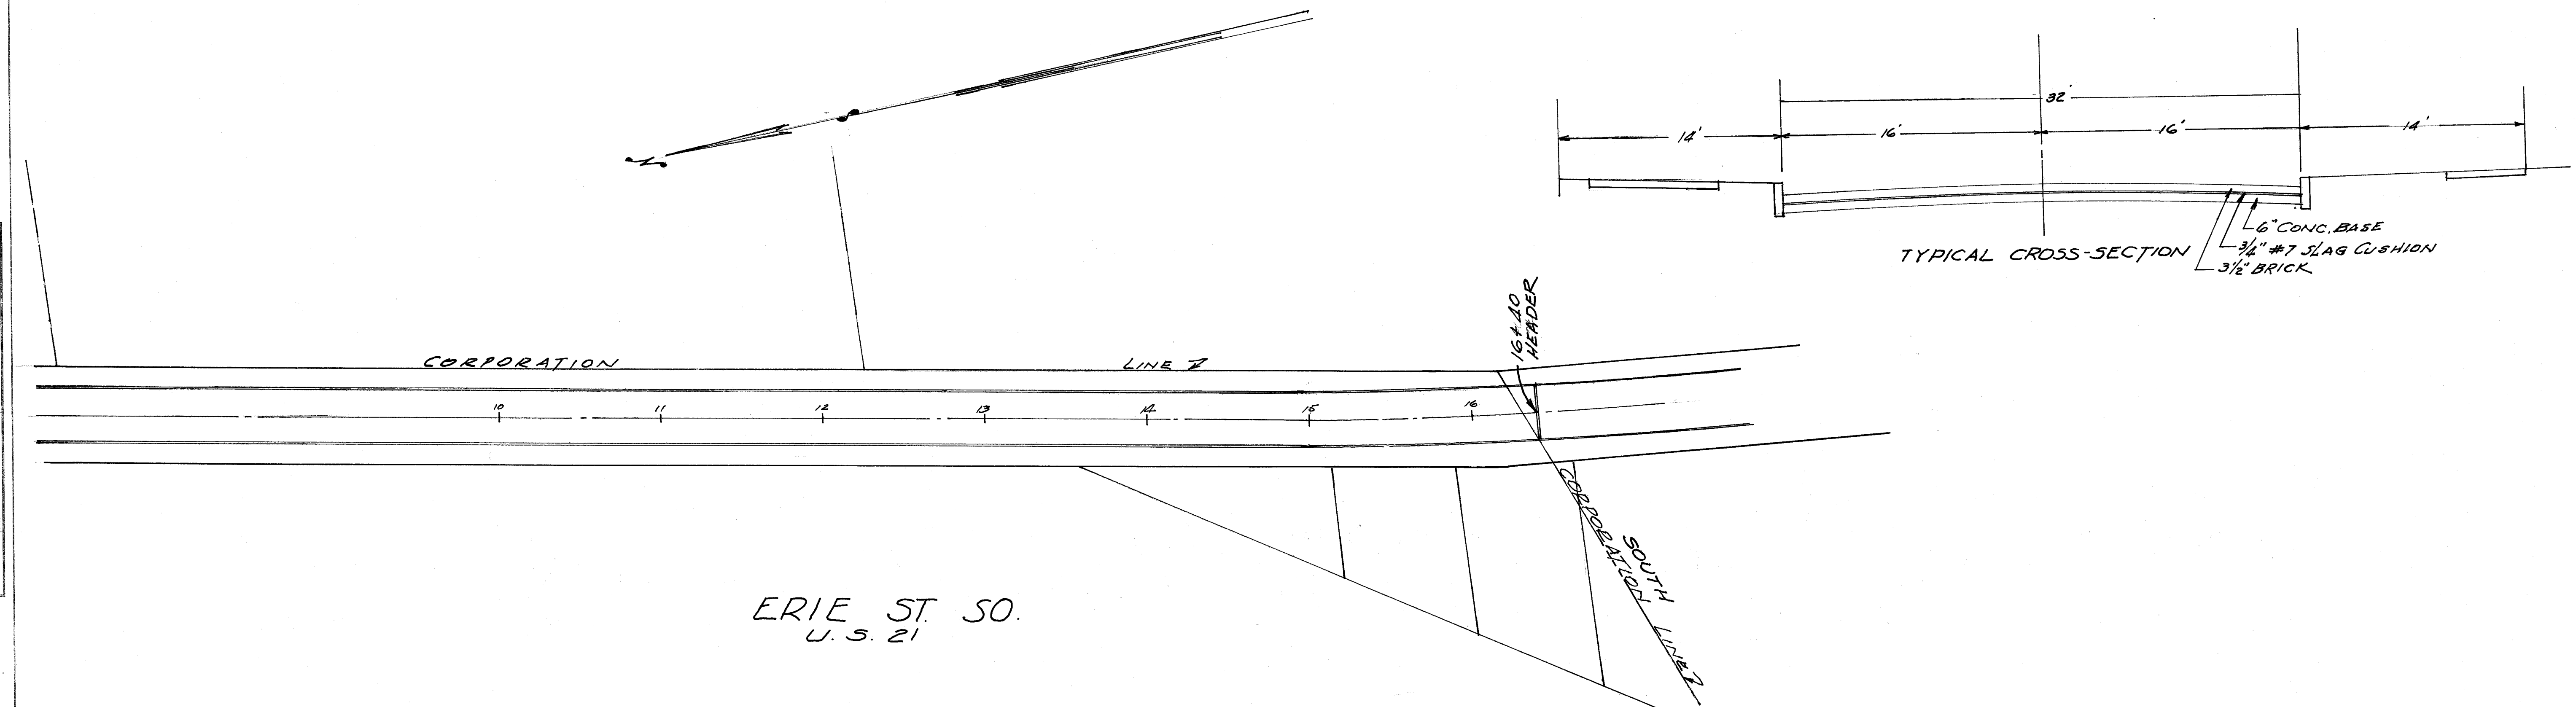

2/2

CITY OF MASSILLON, OHIO.

RESURFACING WITH T-35

ERIE ST. SO. (U.S. 21) FROM FOREST
AVE SOUTHERLY TO CORPORATION LINE

SCALE: 1" = 50' HOR.
1" = 5' VER.